



- notes:
1. DO NOT SCALE FROM THIS DRAWING - USE FIGURED DIMENSIONS ONLY.
 2. TO BE READ IN CONJUNCTION WITH ALL OTHER CONSULTANTS / SPECIALISTS DRAWINGS. REPORT ANY DISCREPANCIES BEFORE AFFECTED WORK COMMENCES.
 3. ALL SETTING OUT DIMENSIONS TO BE CHECKED ON SITE BY CONTRACTOR BEFORE WORK COMMENCES.
 4. FOR PLANNING PURPOSES ONLY - NOT FOR CONSTRUCTION

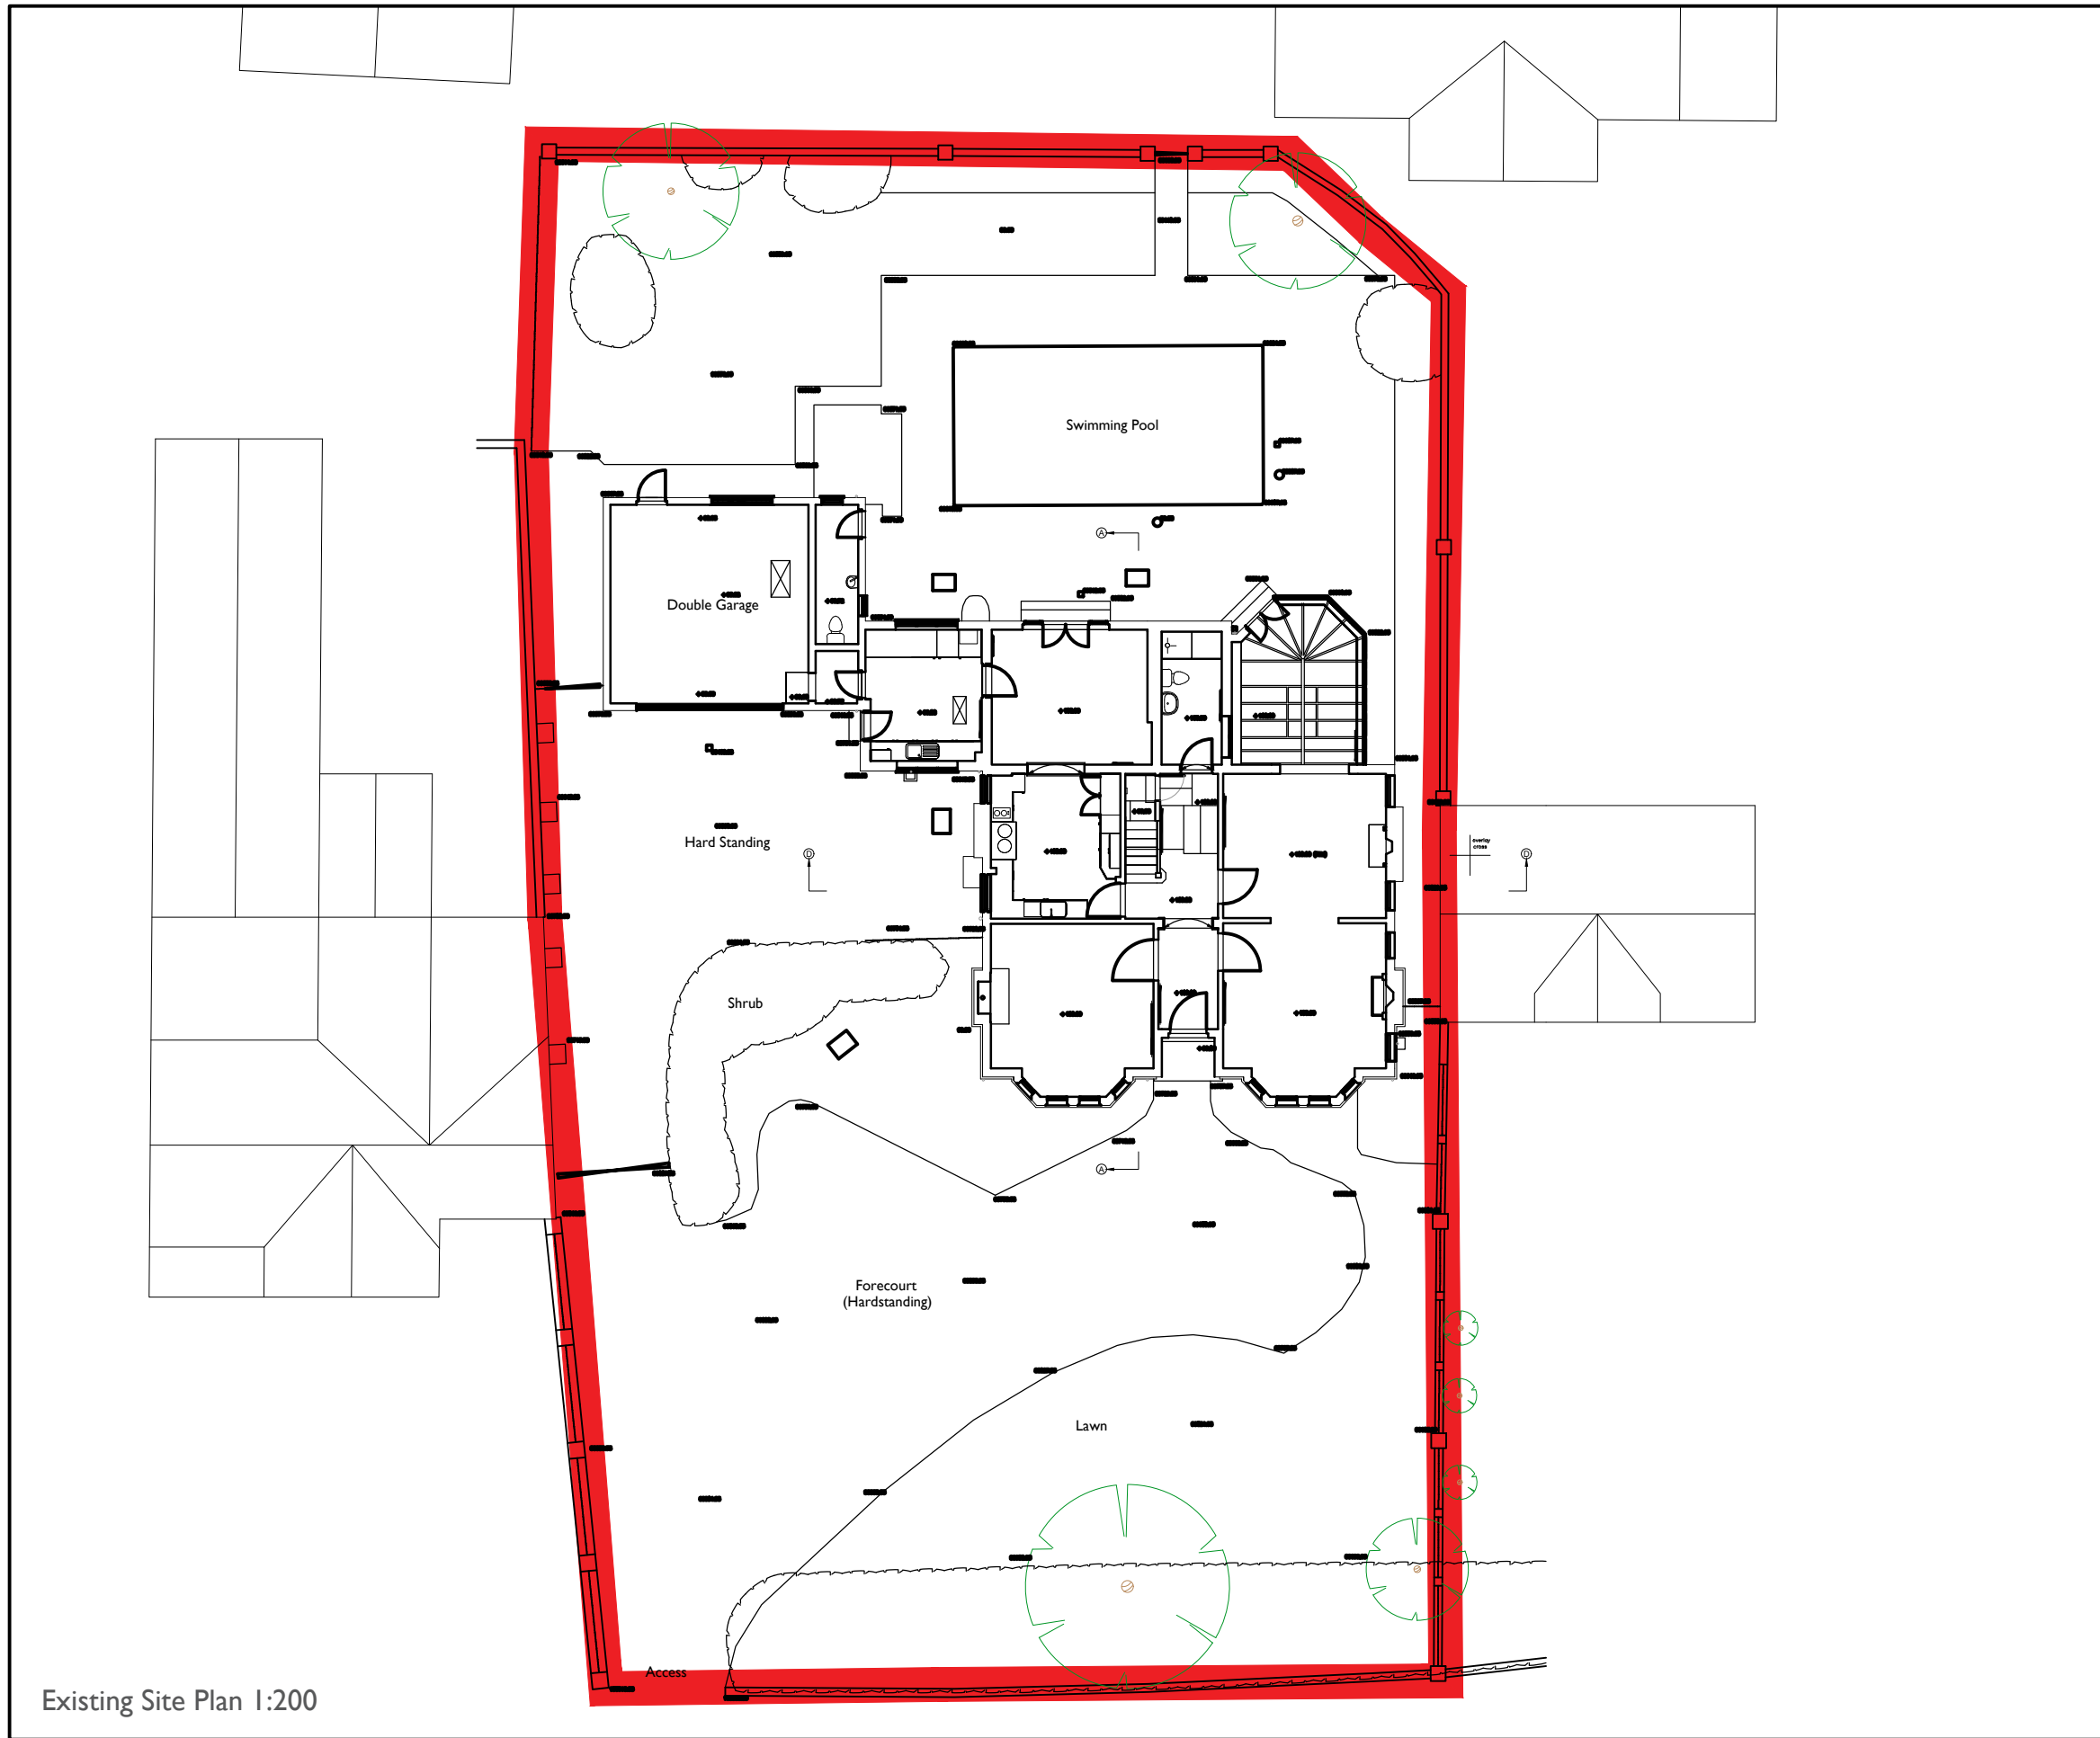

Existing Site Plan 1:200

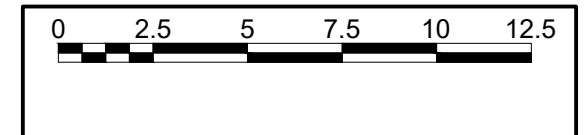

Scalebar 1:200

Daniel Wood Architects

Client : Mr & Mrs Bennett
Project : 033 Lillington Road
Title : Existing Site Plan
Number / Revision : 101 / A
Status : Planning
Scale : 1:200@A3
Date : 09.06.2022
Drawn By / Checked By : DW / BD

