


- notes:
1. DO NOT SCALE FROM THIS DRAWING - USE FIGURED DIMENSIONS ONLY.
  2. TO BE READ IN CONJUNCTION WITH ALL OTHER CONSULTANTS / SPECIALISTS DRAWINGS. REPORT ANY DISCREPANCIES BEFORE AFFECTED WORK COMMENCES.
  3. ALL SETTING OUT DIMENSIONS TO BE CHECKED ON SITE BY CONTRACTOR BEFORE WORK COMMENCES.
  4. FOR PLANNING PURPOSES ONLY - NOT FOR CONSTRUCTION

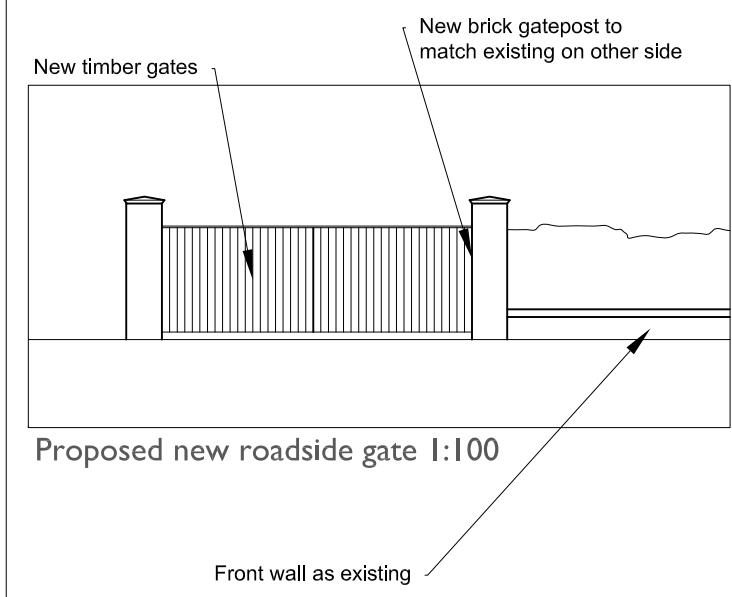

Front wall as existing

New timber gates

# Daniel Wood Architects

|                                 |
|---------------------------------|
| Client : Mr & Mrs Bennett       |
| Project : 033 Lillington Road   |
| Title : Proposed Site Plan      |
| Number / Revision : 200 / -     |
| Status : Planning               |
| Scale : 1:200@A3                |
| Date : 10.12.2020               |
| Drawn By / Checked By : DW / BD |



Proposed Site Plan 1:200

