


- notes:
- DO NOT SCALE FROM THIS DRAWING - USE FIGURED DIMENSIONS ONLY.
  - TO BE READ IN CONJUNCTION WITH ALL OTHER CONSULTANTS / SPECIALISTS DRAWINGS. REPORT ANY DISCREPANCIES BEFORE AFFECTED WORK COMMENCES.
  - ALL SETTING OUT DIMENSIONS TO BE CHECKED ON SITE BY CONTRACTOR BEFORE WORK COMMENCES.
  - FOR PLANNING PURPOSES ONLY - NOT FOR CONSTRUCTION

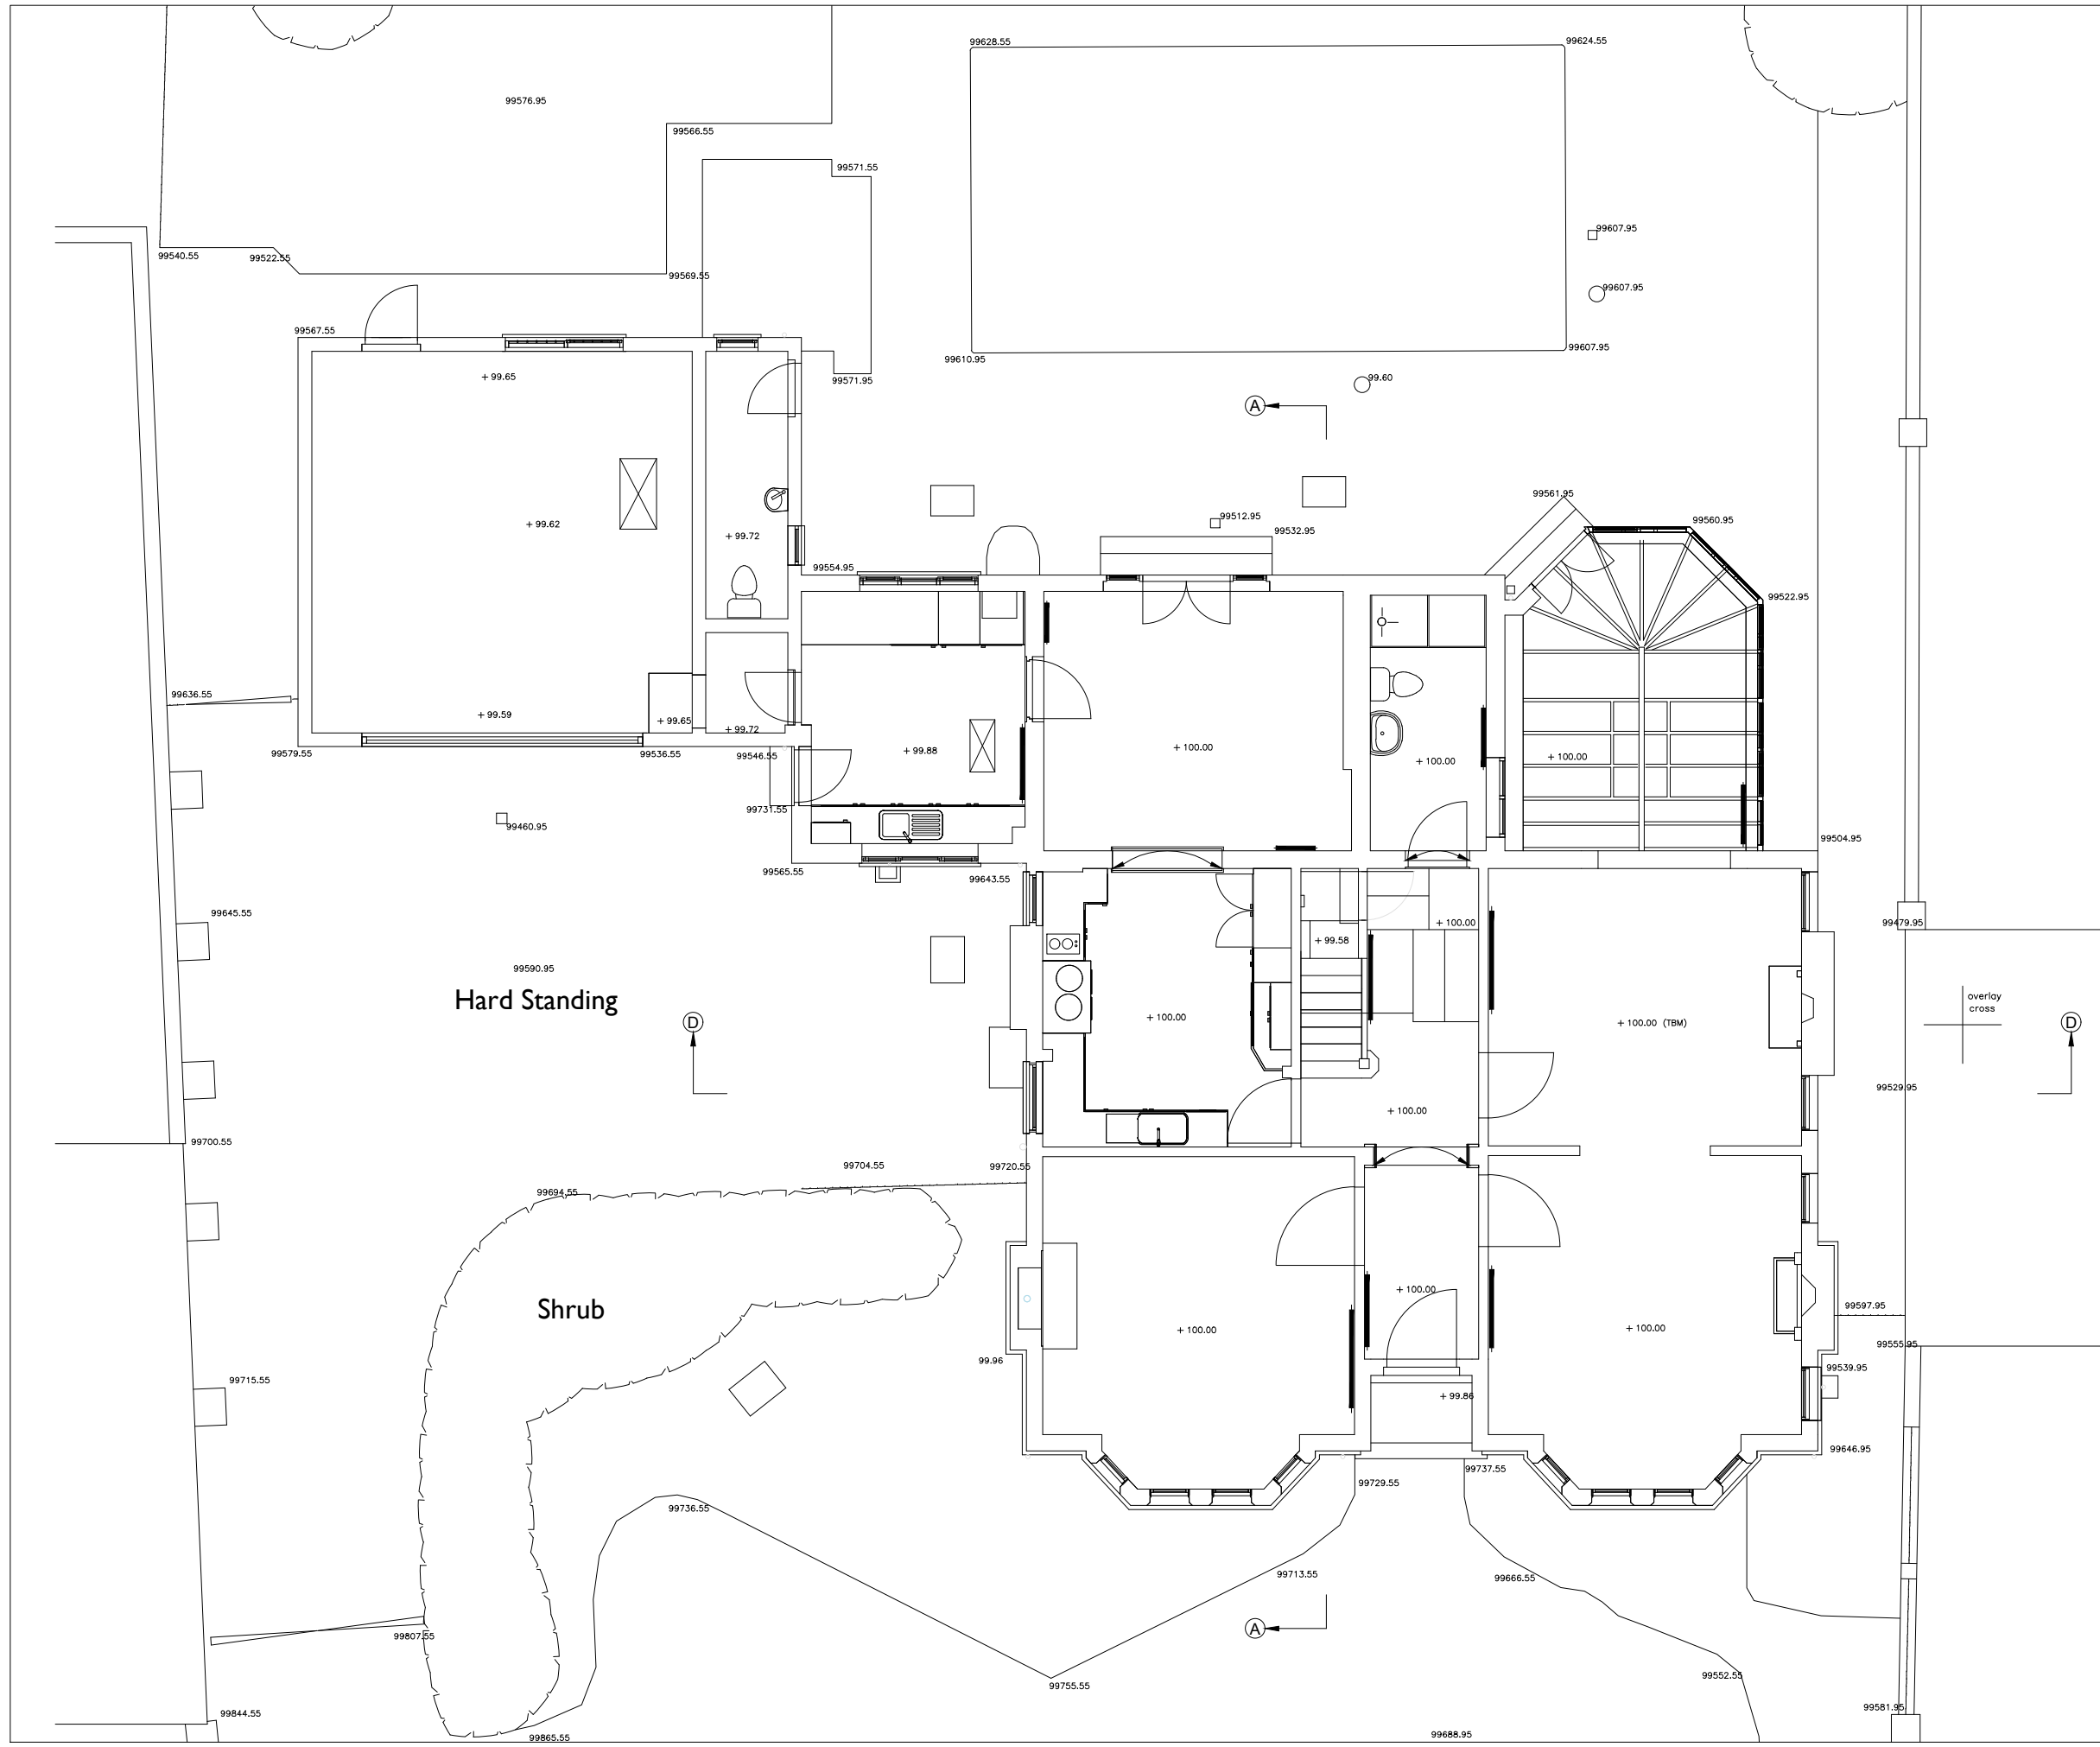

# Daniel Wood Architects

Client : <b>XXX</b>
Project : 033 Lillington Road
Title : Existing Ground Floor Plan
Number / Revision : 200 / -
Status : Planning
Scale : 1:100@A3
Date : 06.02.2022

Drawn By / Checked By : **DW / BD**