


- notes:
1. DO NOT SCALE FROM THIS DRAWING - USE FIGURED DIMENSIONS ONLY.
 2. TO BE READ IN CONJUNCTION WITH ALL OTHER CONSULTANTS / SPECIALISTS DRAWINGS. REPORT ANY DISCREPANCIES BEFORE AFFECTED WORK COMMENCES.
 3. ALL SETTING OUT DIMENSIONS TO BE CHECKED ON SITE BY CONTRACTOR BEFORE WORK COMMENCES.
 4. FOR PLANNING PURPOSES ONLY - NOT FOR CONSTRUCTION

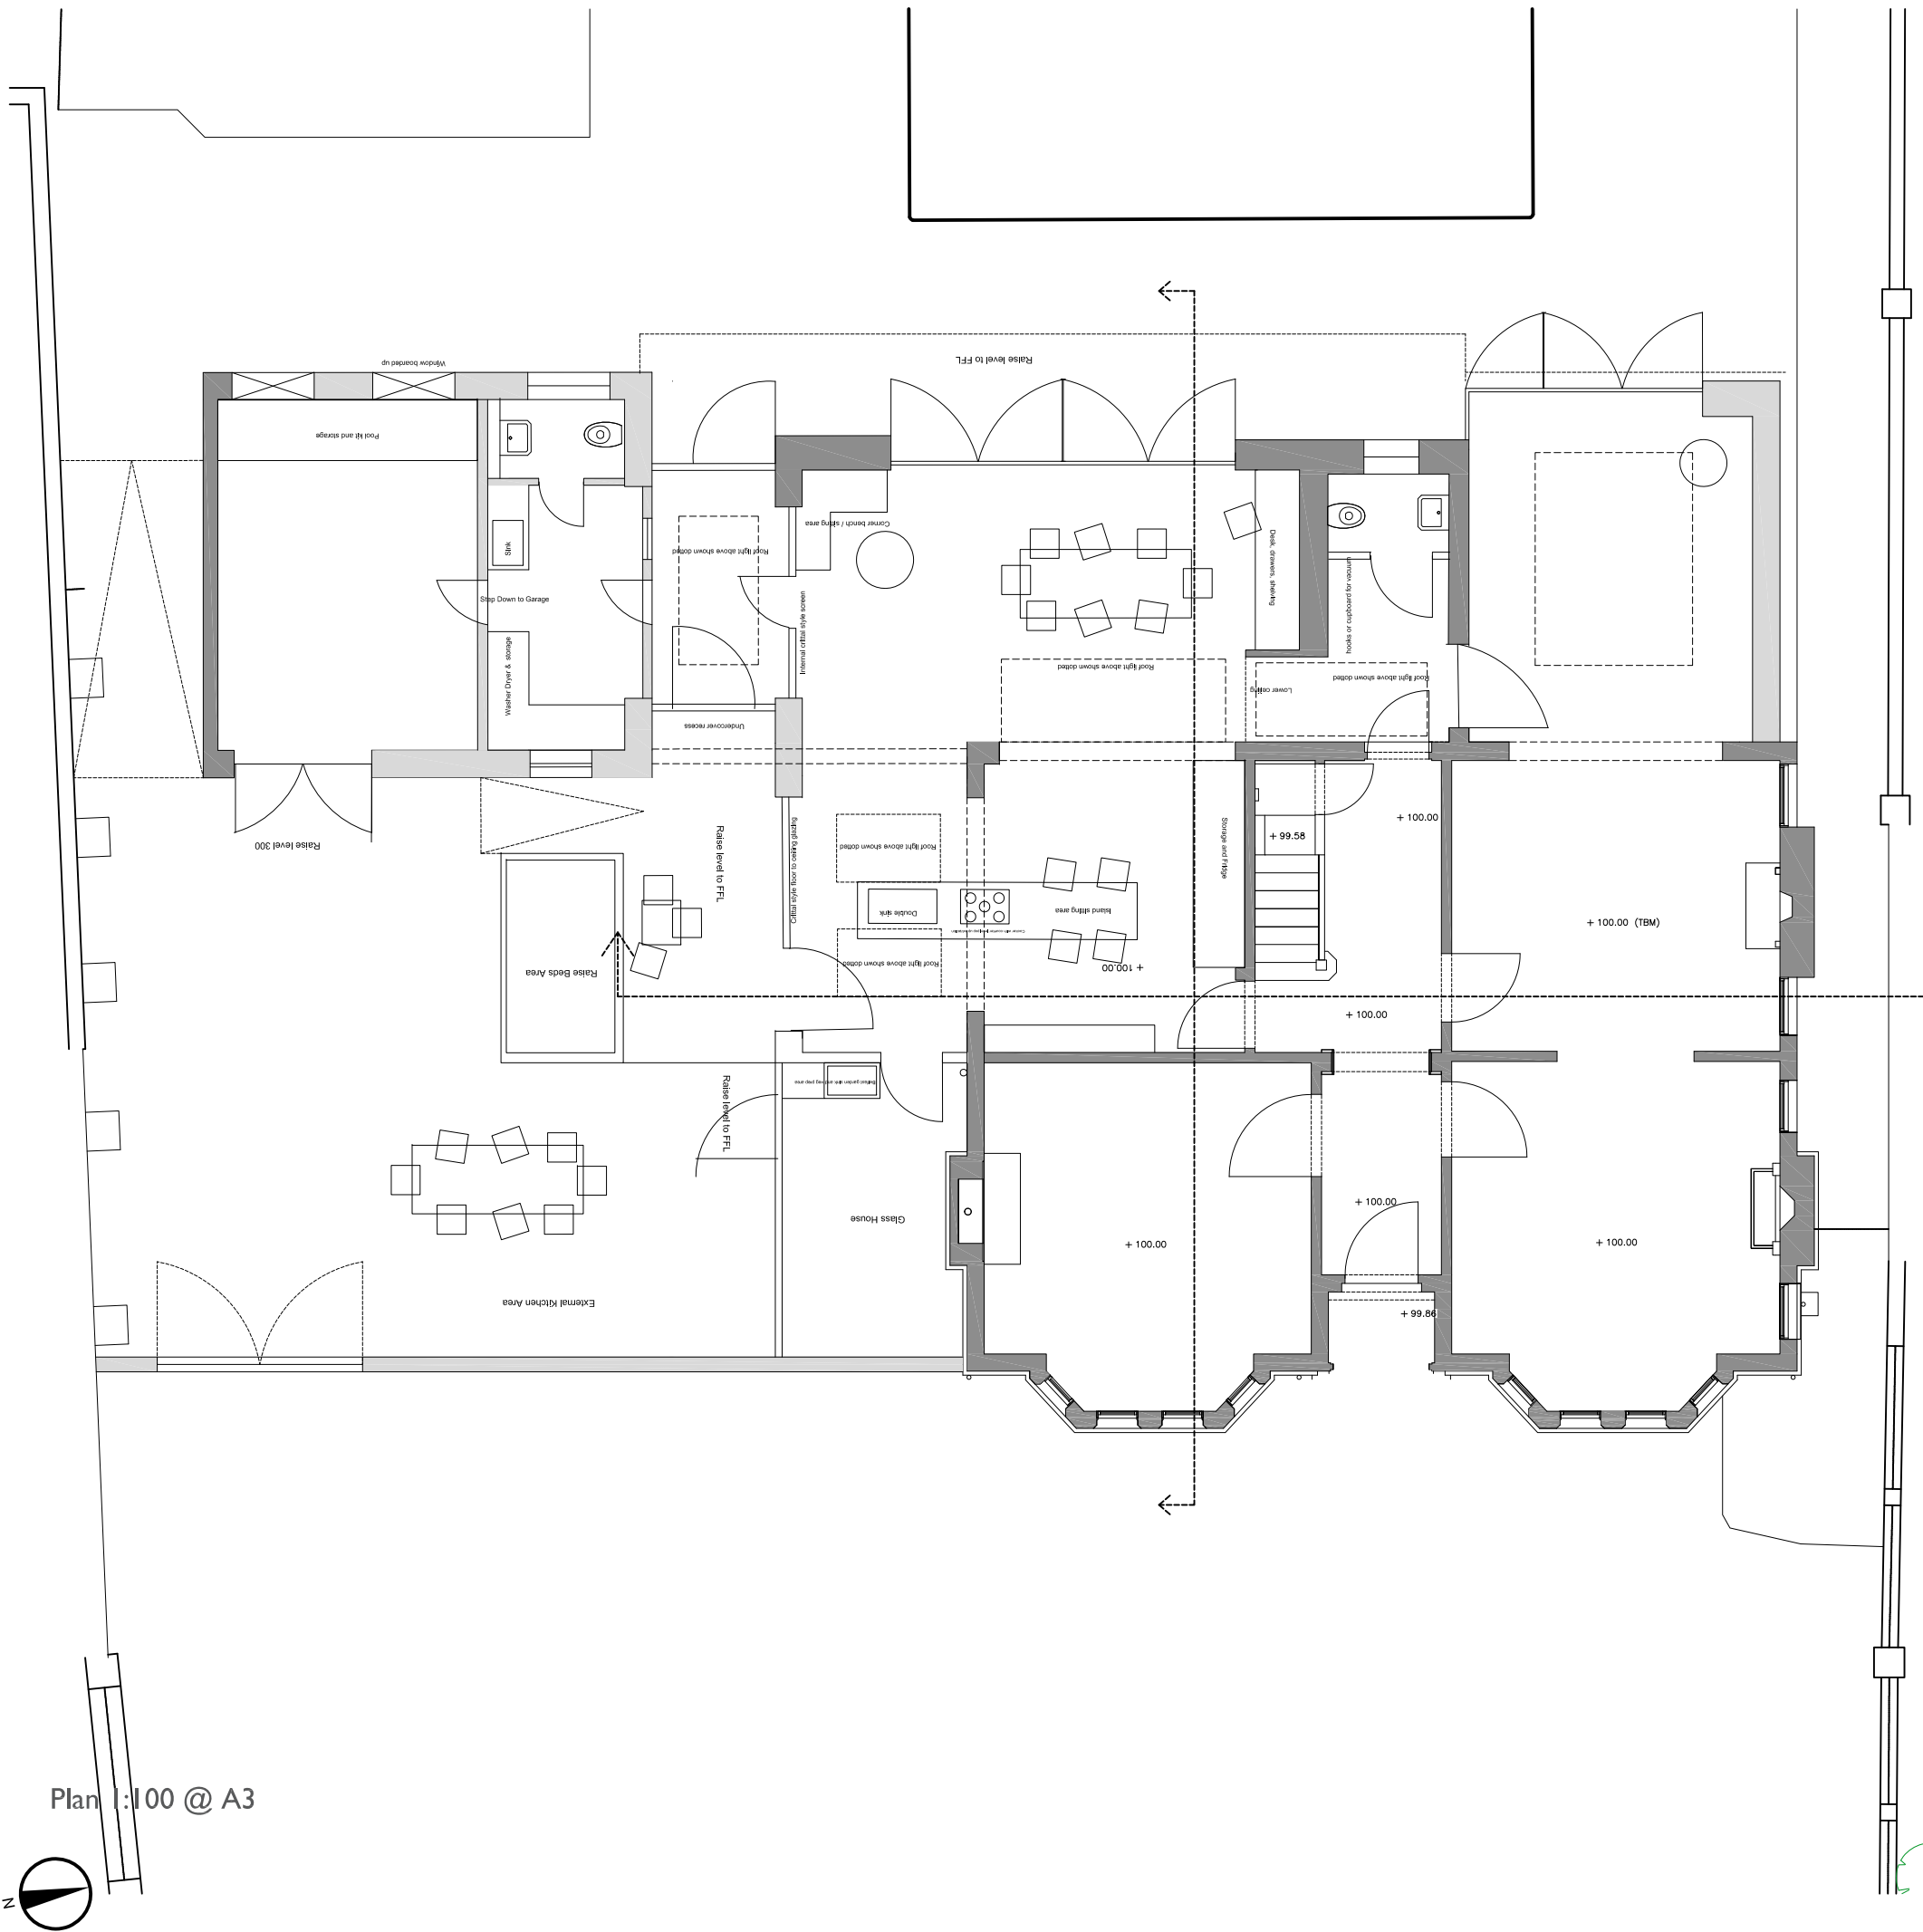

Proposed Roof Plan 1:200 @ A3

Plan 1:100 @ A3

Daniel Wood Architects

Client : Mr and Mrs Bennett

Project : 033 Lillington Road

Title : Proposed GF and Roof Plan

Number / Revision : 210 / -

Status : Planning

Scale : 1:200@A3

Date : xx.xx.2020

Drawn By / Checked By : DW / BD