

Permission is granted to scale from this drawing for the purpose of local Authority Planning Approval only. In all other cases DO NOT scale from this drawing. Please contact this office for any additional information required.


Contractors, Sub-Contractors and Suppliers are to check all relevant dimensions, levels and details of the site and any existing buildings before commencing any site drawings or building work. Any discrepancies should be reported to this office.

This drawing must be read in conjunction with all related drawings and documents relevant to this project, including those prepared by appointed consultants, specialists and sub-contractors etc.


The drawing is the copyright of RDV a Design

revisions
 A minor revisions


11/07/2022

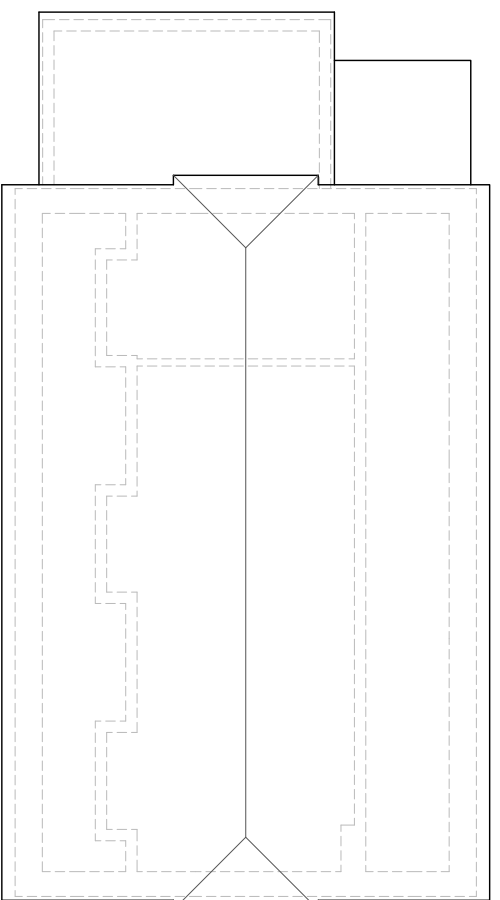


Roof Plan: Scale 1:100

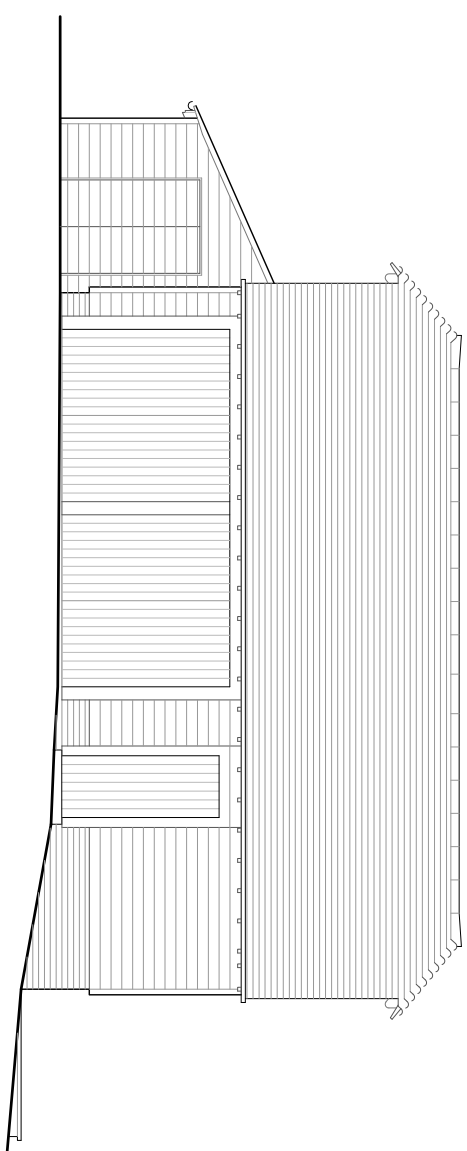


North West Elevation: Scale 1:100

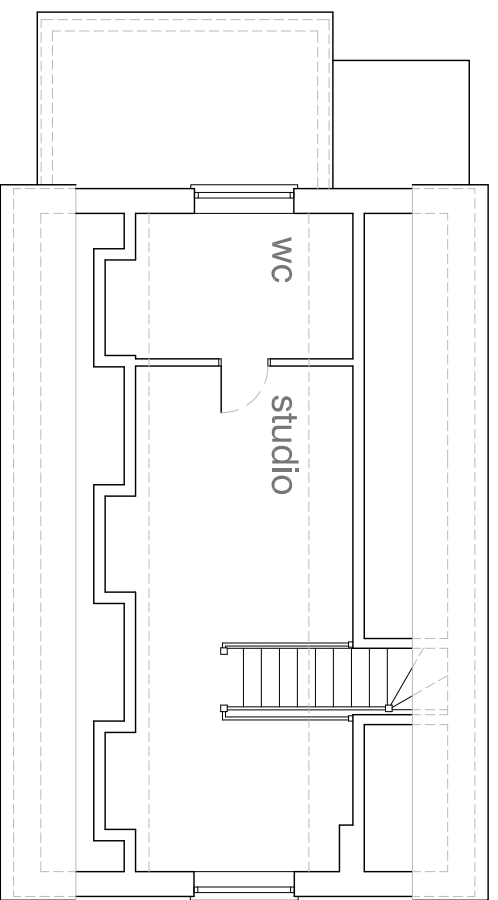


First Floor Plan: Scale 1:100

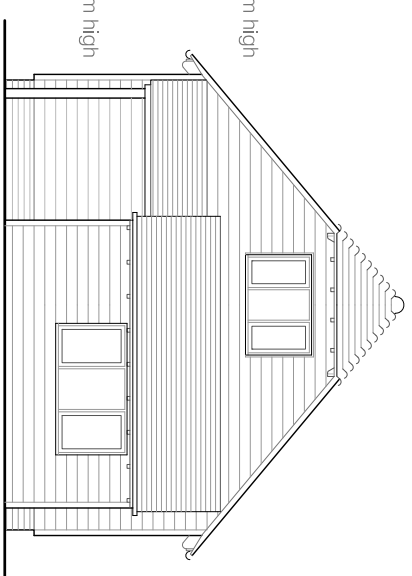


North East Elevation: Scale 1:100

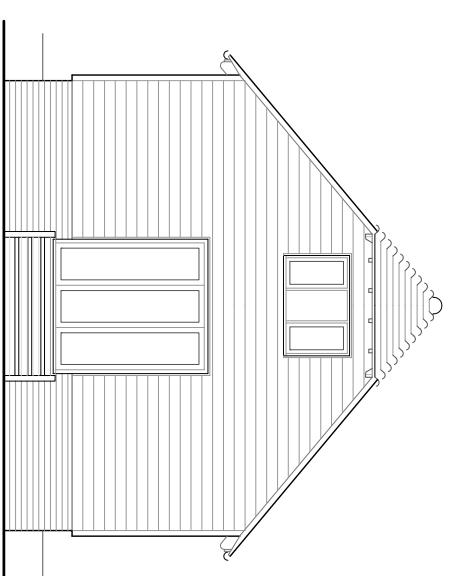


South West Elevation: Scale 1:100

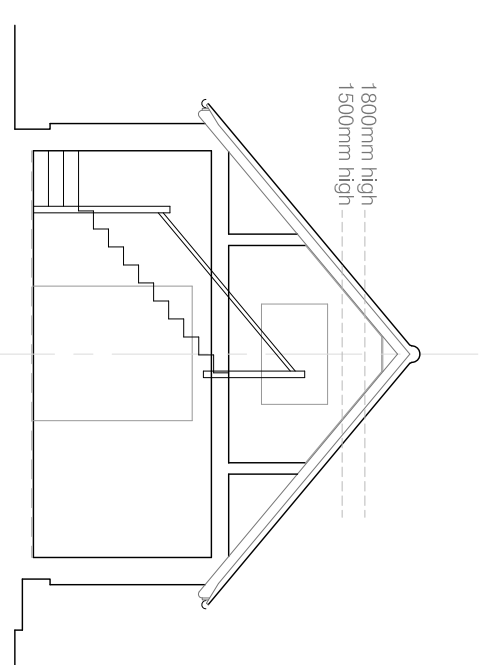


Typical Cross Section: Scale 1:100

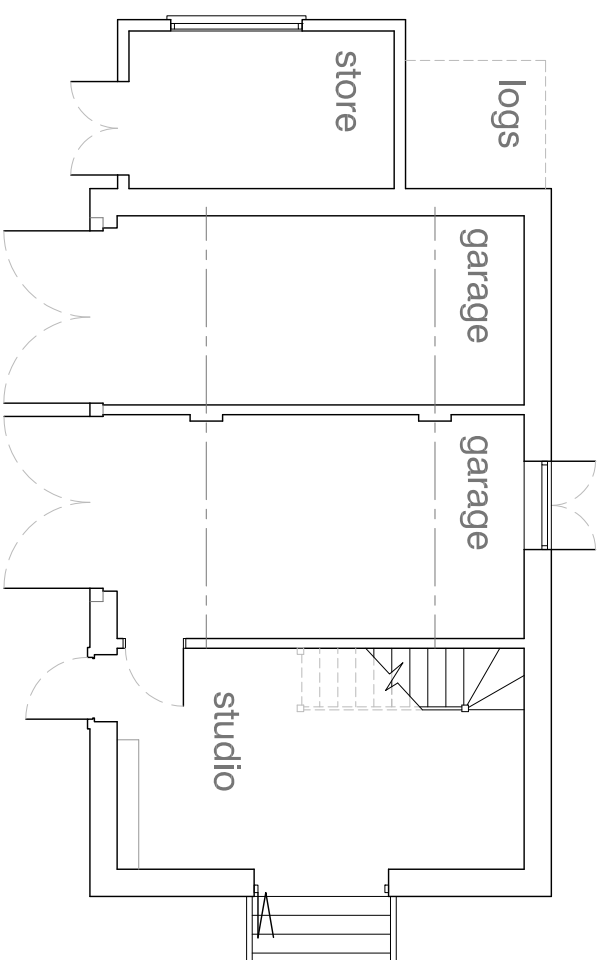

Ground Floor Plan: Scale 1:100

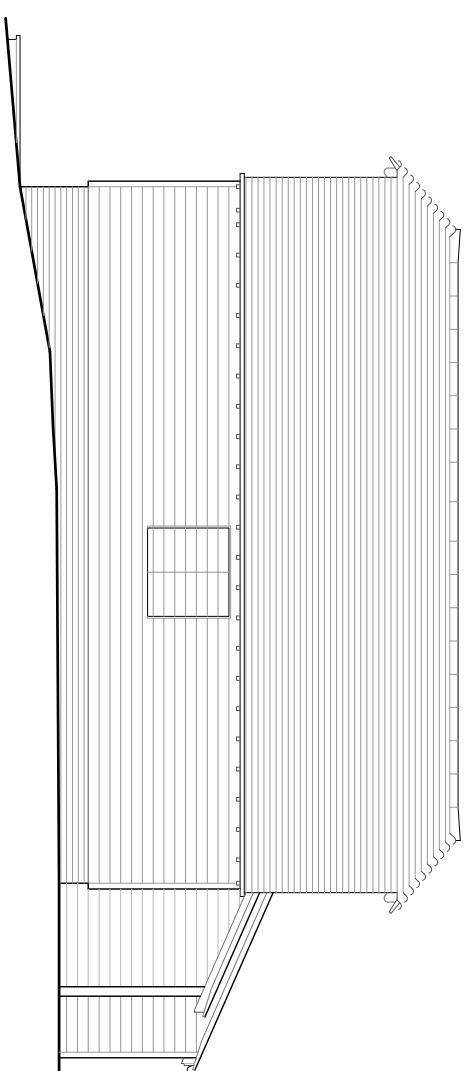

South East Elevation: Scale 1:100

 

RDV a Design

9 Oak End | Arundel | West Sussex
 Tel: 01903 884013

project
 Windermere
 Warringcamp
 Arundel West Sussex

drawing
 Floor Plans, Roof Plan, Elevations
 And Typical Cross Section
 As Existing

scale	date	rev
1:100	@ A3 March 2022	
job no	drawing no	
21223	00.02	A