




Roof Plan: Scale 1:100

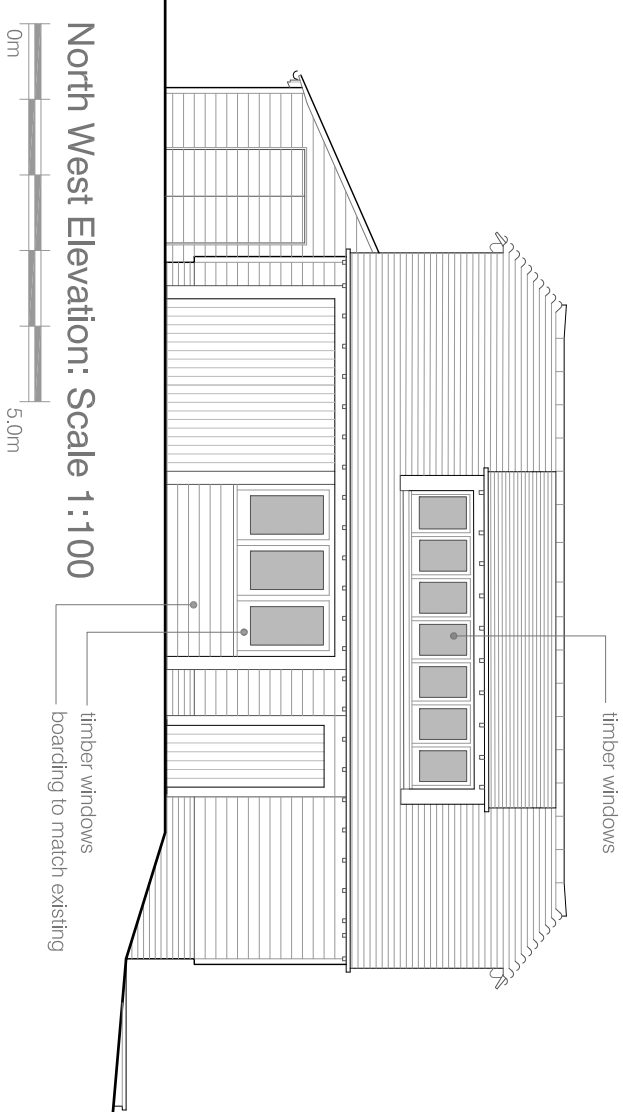


North West Elevation: Scale 1:100

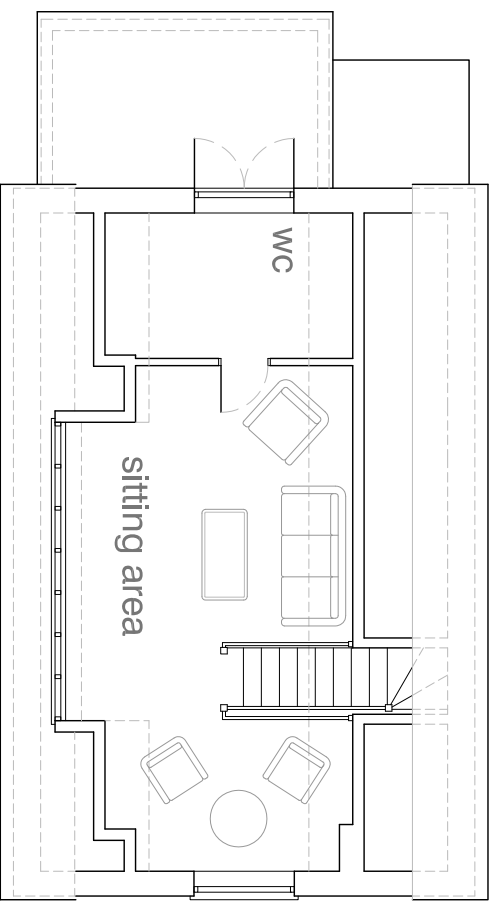


First Floor Plan: Scale 1:100

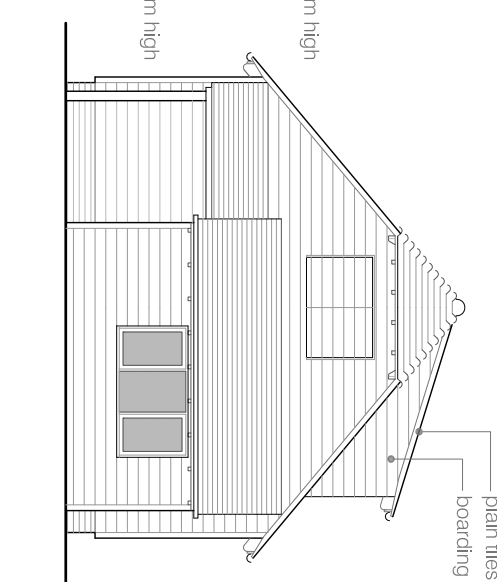


North East Elevation: Scale 1:100

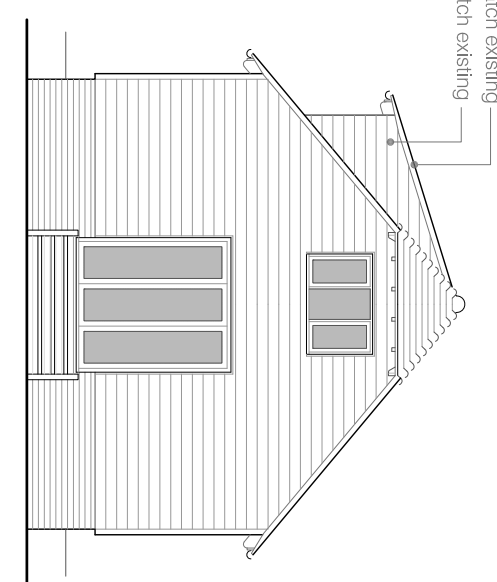


South West Elevation: Scale 1:100

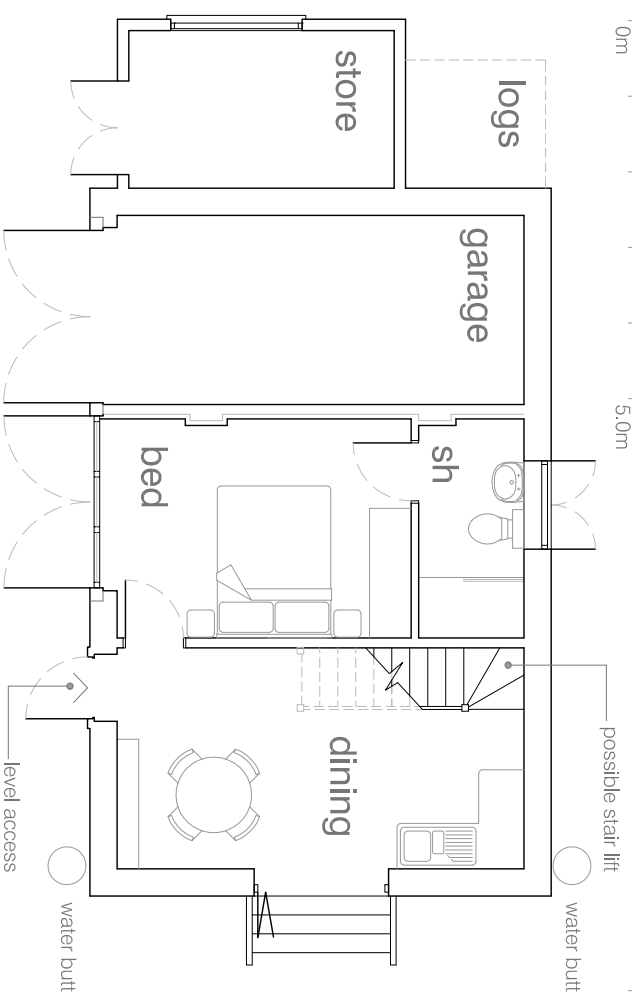

Ground Floor Plan: Scale 1:100

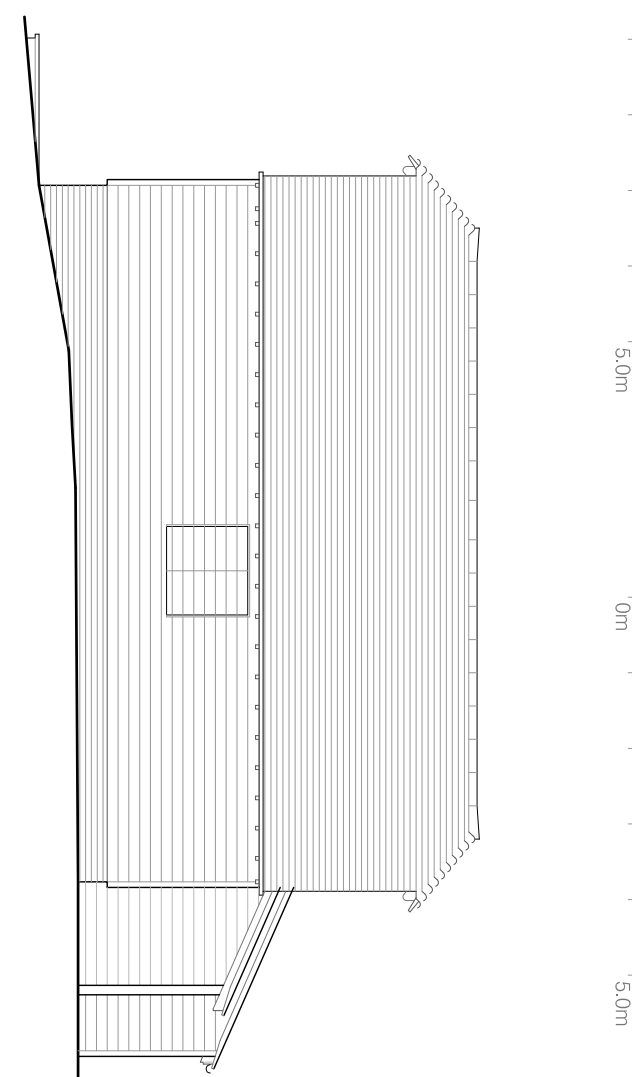

South East Elevation: Scale 1:100

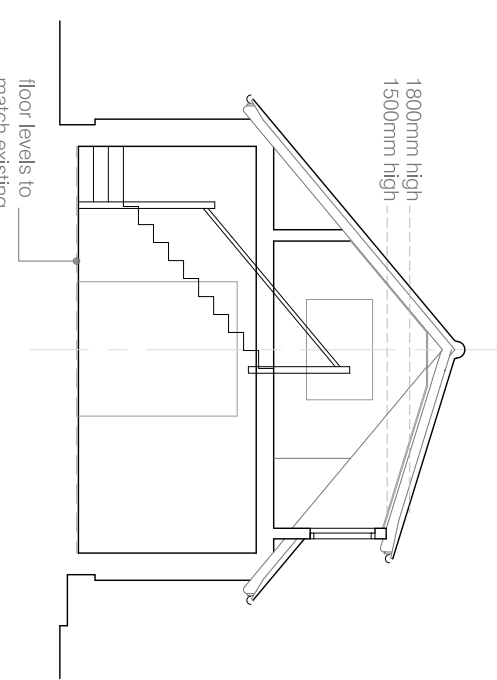

Typical Cross Section: Scale 1:100

notes

Permission is granted to scale from this drawing for the purpose of local Authority Planning Approval only. In all other cases DO NOT scale from this drawing. Please contact this office for any additional information required.

Contractors, Sub-Contractors and Suppliers are to check all relevant dimensions, levels and details of the site and any existing buildings before commencing any site drawings or building work. Any discrepancies should be reported to this office.

This drawing must be read in conjunction with all related drawings and documents relevant to this project. Including those prepared by appointed consultants, specialists and sub-contractors etc.

This drawing is the copyright of RDV a Design

revisions

**RDV a Design**

9 Oak End | Arundel | West Sussex  
 Tel: 01903 884013

project  
 Windermere  
 Warringcamp  
 Arundel West Sussex

drawing  
 Floor Plans, Roof Plan, Elevations  
 And Typical Cross Section  
 As Proposed

scale	date
1:100 @ A3	July 2022
job no 21223	drawing no 02.02
rev	