




Rear Elevation

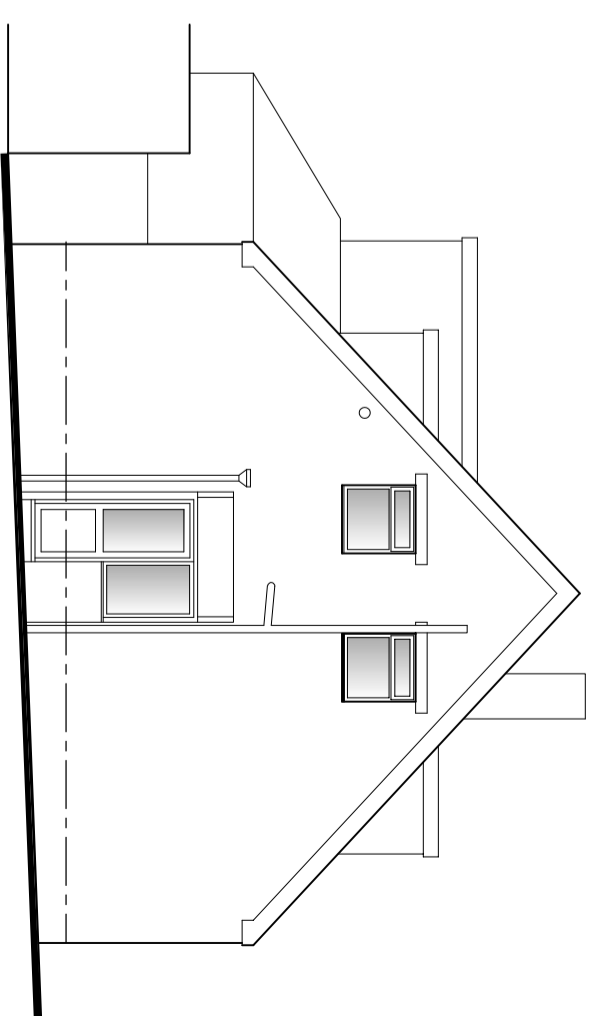


Side Elevation

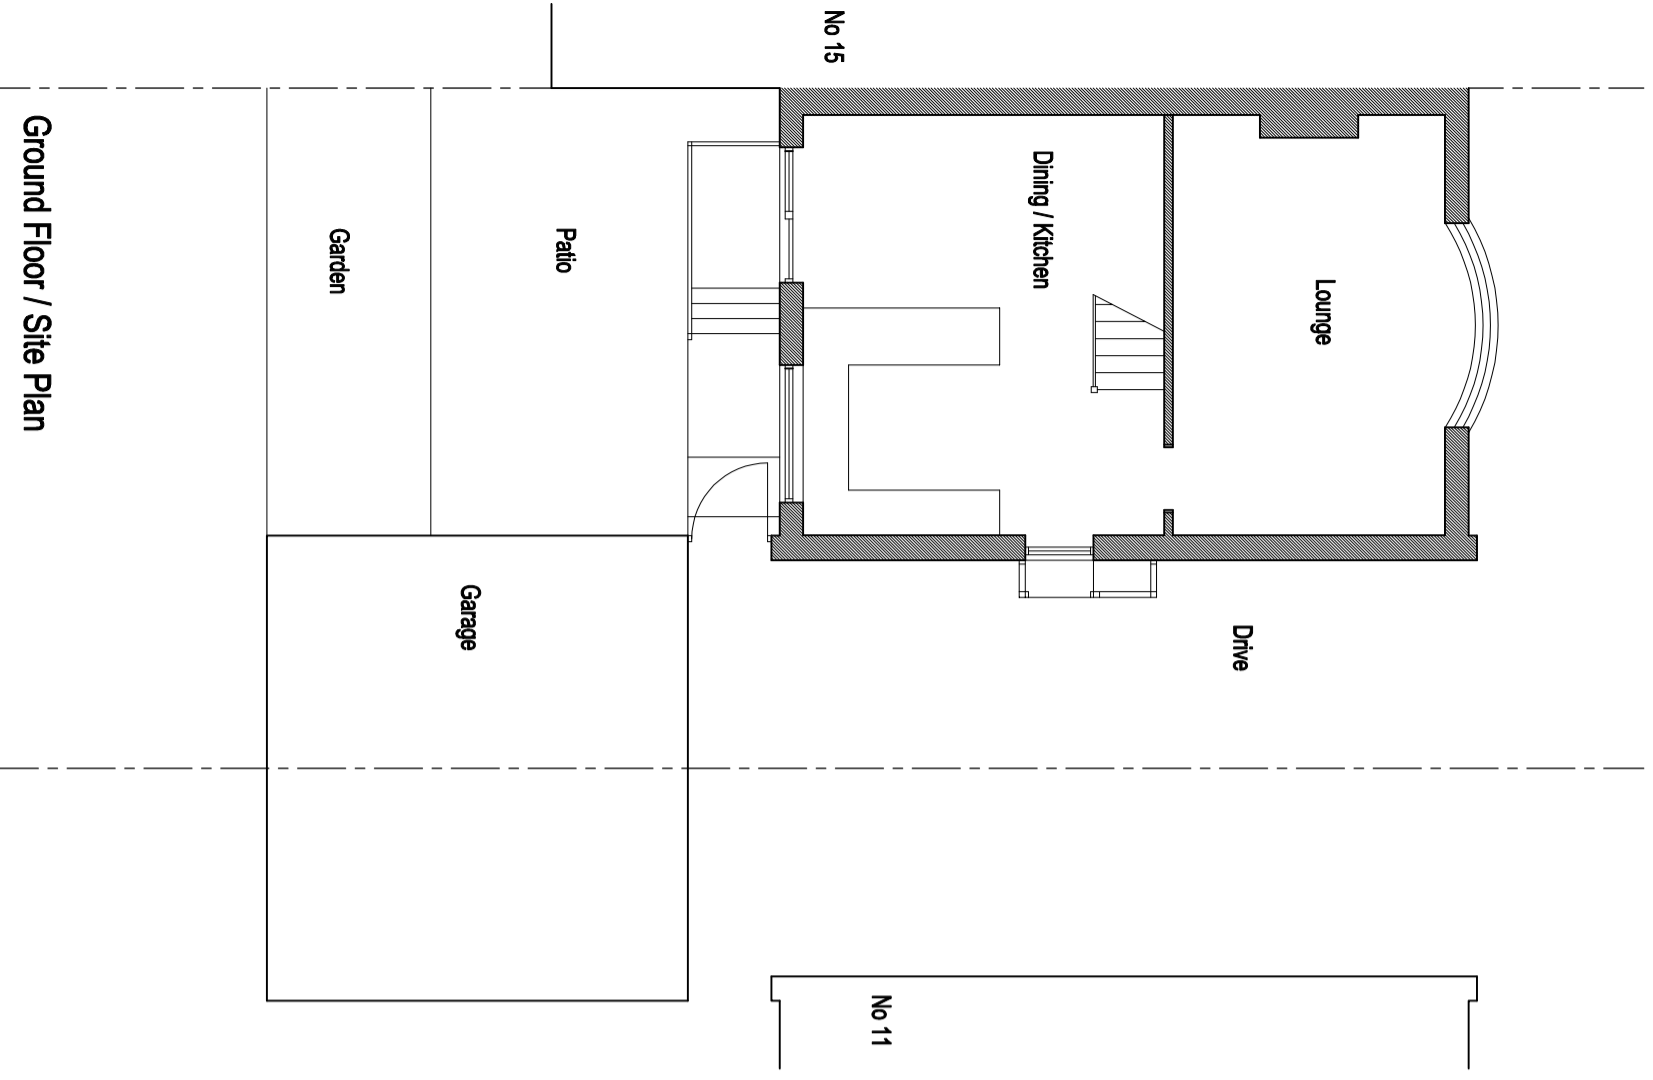


Ground Floor / Site Plan

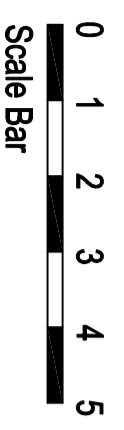

Scale Bar

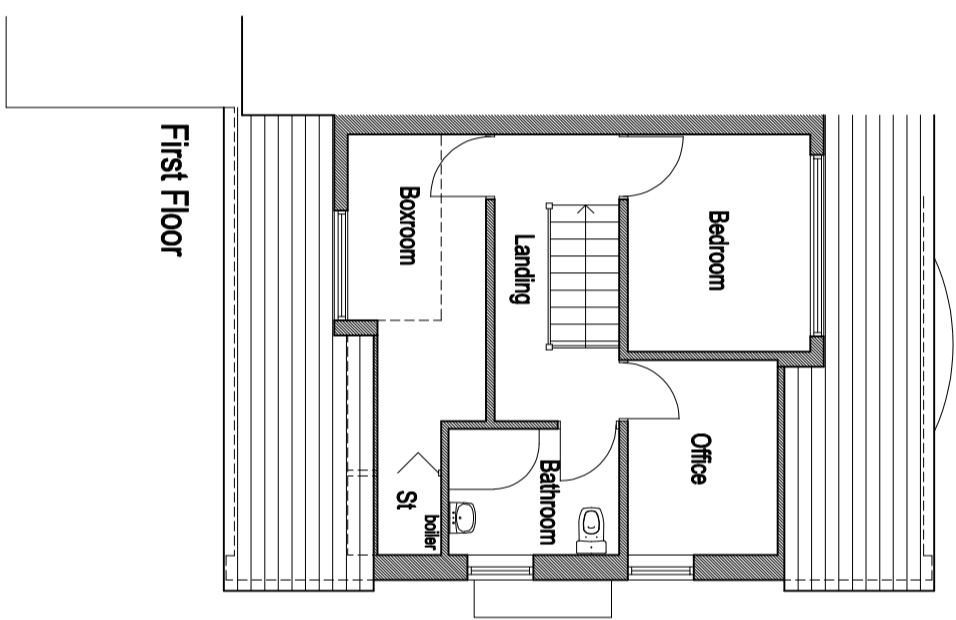

First Floor

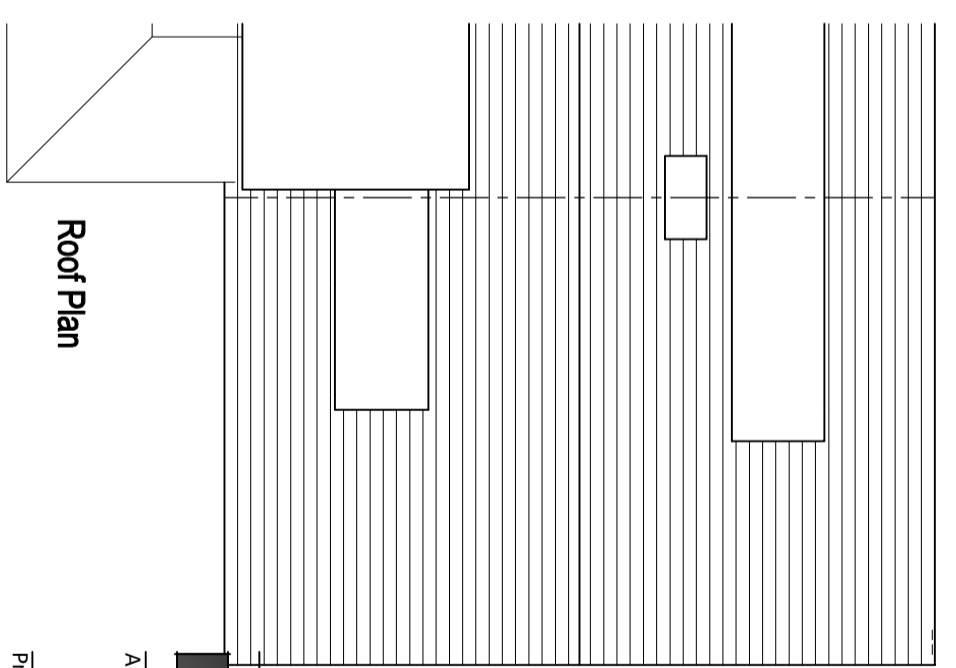

Roof Plan



Architectural
Designs Ltd

01535 630204

D. Greenwood & B. Firth.

Project
Proposed Rear Dormer Extension.
13 Badgergate Avenue, Wilsden.

Drawing
Existing Plans and Elevations

Date	July 2022	Scale	1:100
Drawn	N	Drawing No	726-01
		Rev	