




GENERAL NOTES  
 DRAWING CAN BE SEALED FOR PLANNING APPLICATION PURPOSES ONLY BUT IF IN ANY DOUBT ABOUT A DIMENSION OR ANY OF THE DRAWING INFORMATION PLEASE ASK CDRB ARCHITECTS LTD.

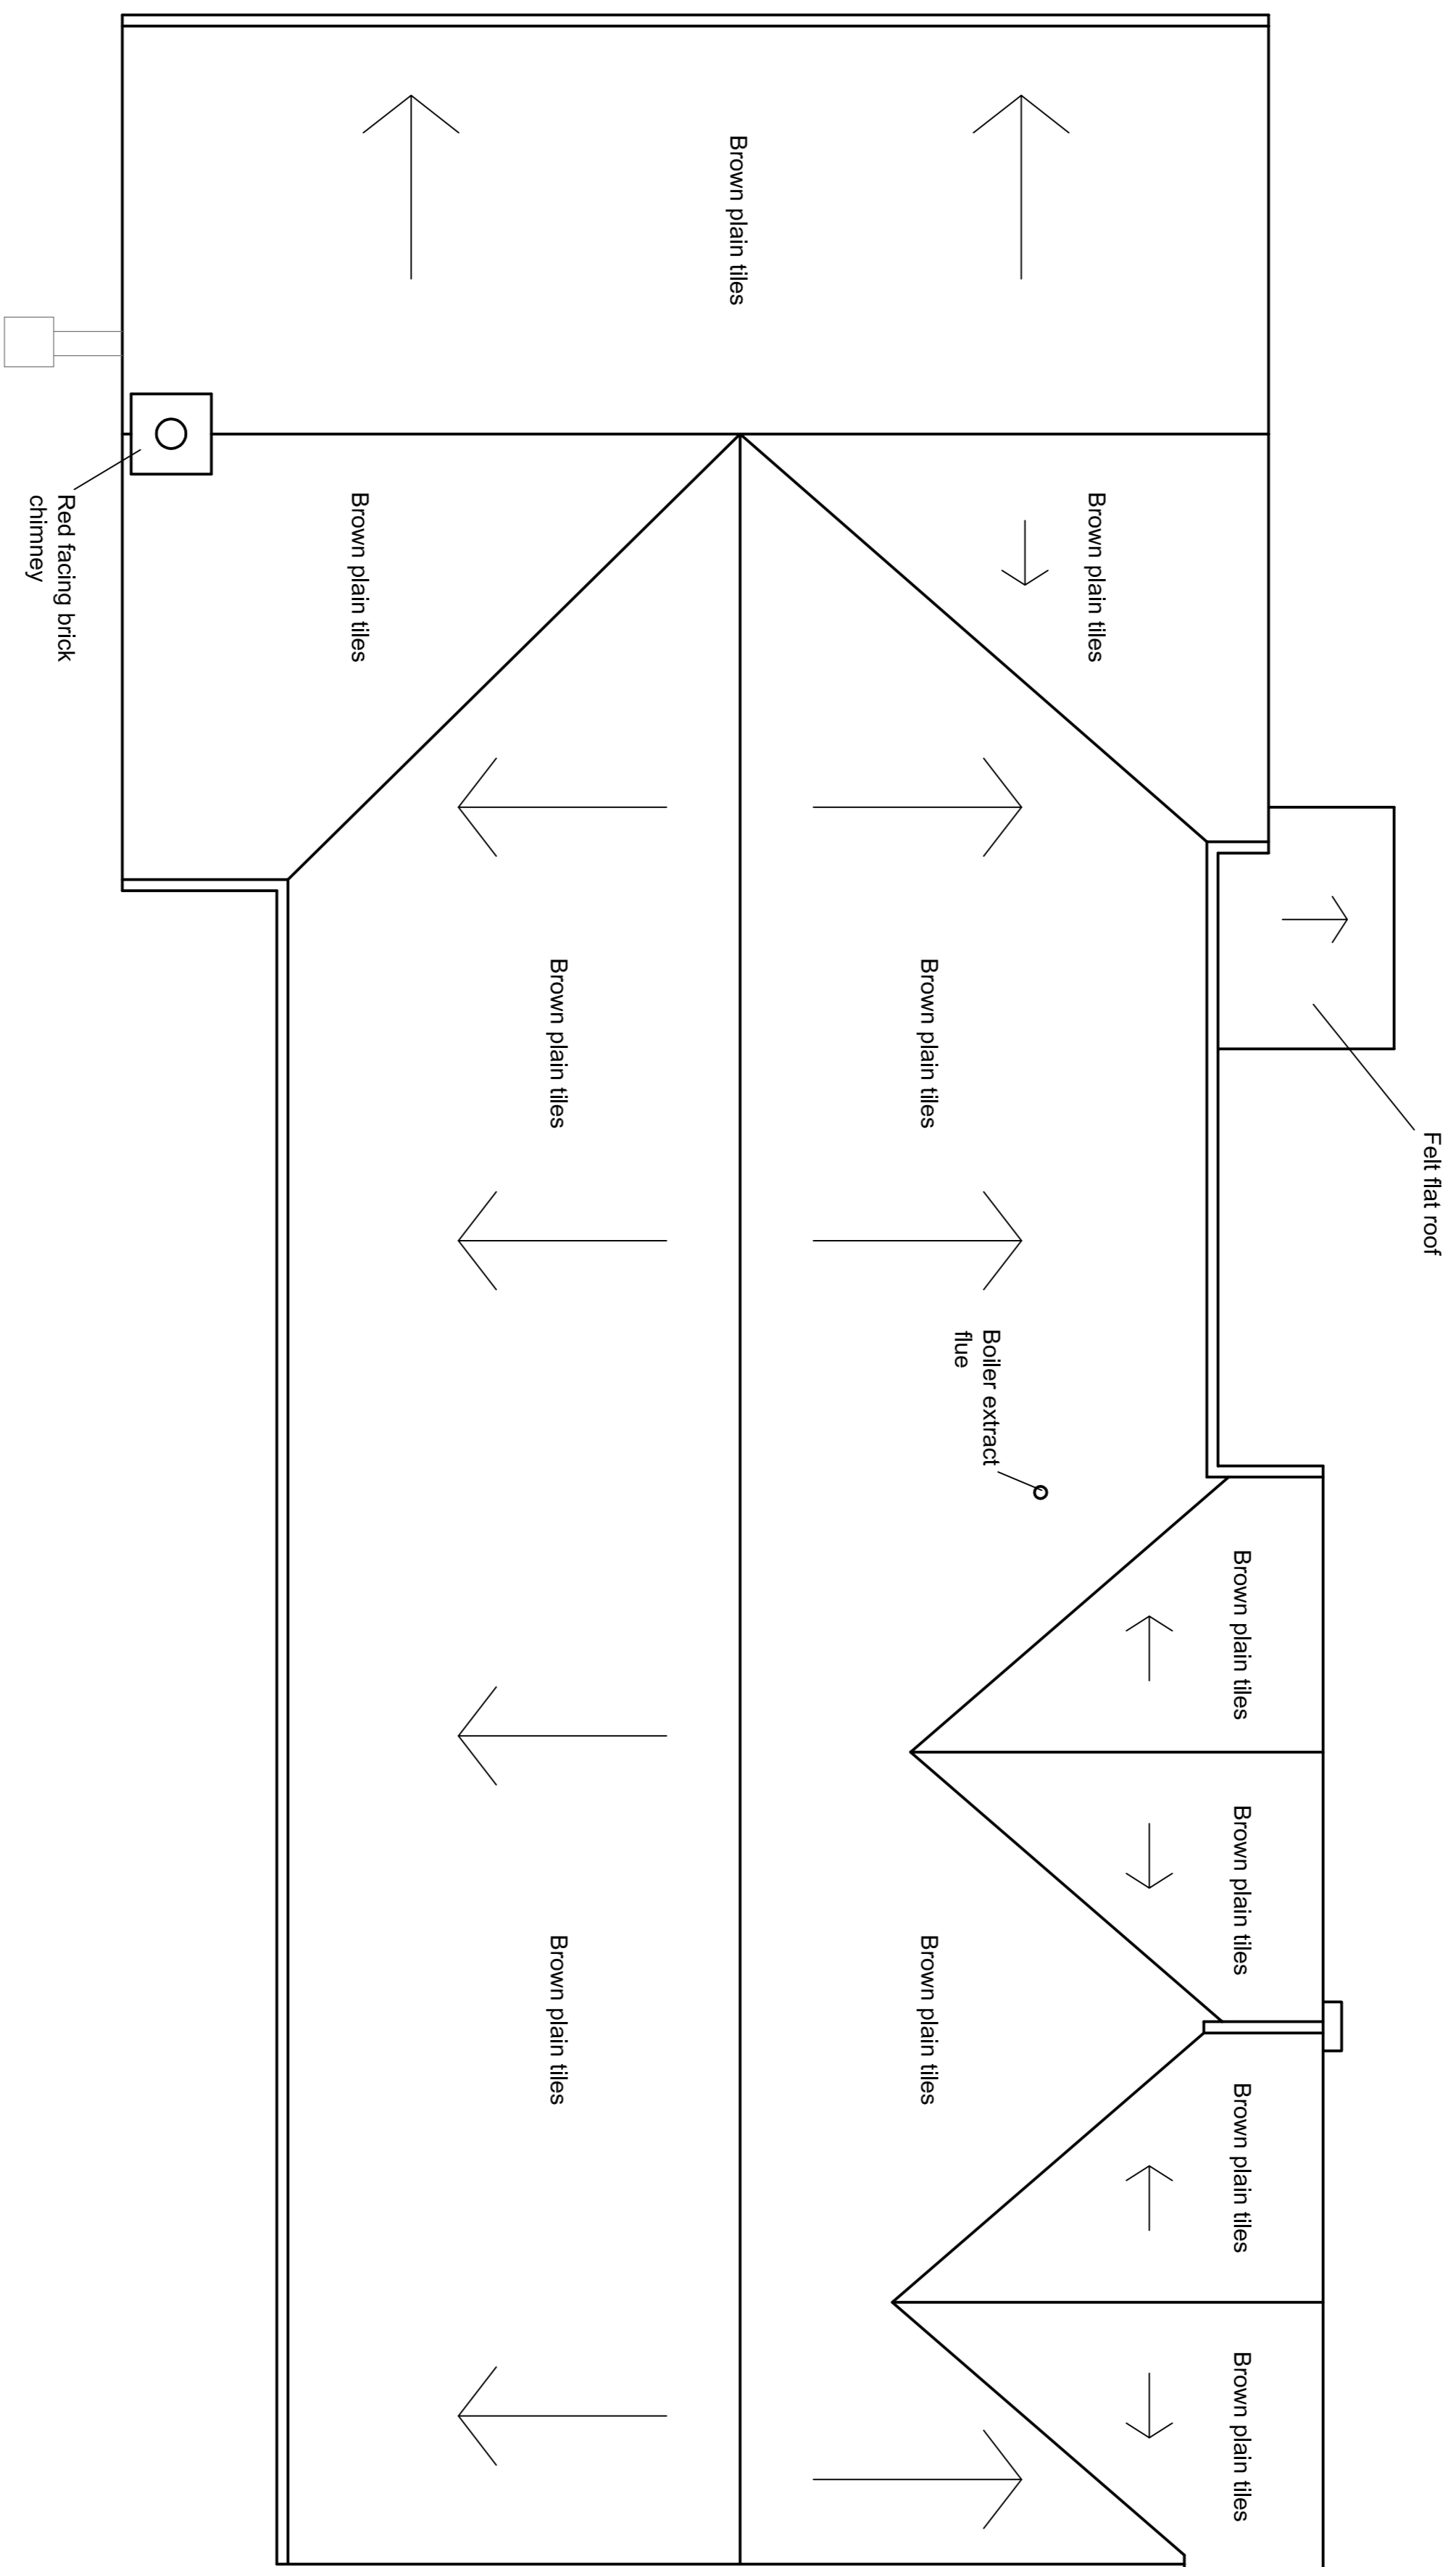

Existing Roof Plan  
 Scale 1:50@ A1

PLANNING APPLICATION

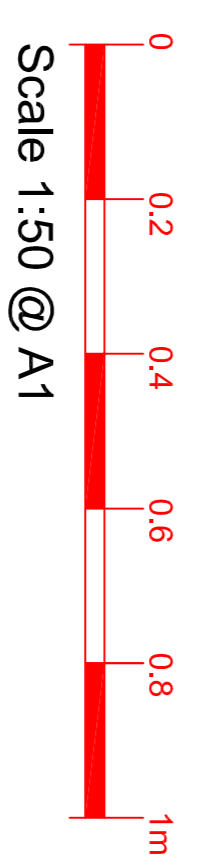

from	date	by	date
 cdrb architects ltd 9 Little Court Station Road Wincoburn CR9 1EQ			
job title			
First Floor Extension at Ewe Green, Hockley Road, Hatton.			
drawing title			
Existing Roof Plan			
scale	drawn by	date	checked by
1:50 @ A1	or	June 2022	CDRB
job no	drawing no.	revision	
T2401	AL (P) 03	-	