



GENERAL NOTES
DRAWING CAN BE SCALED FOR PLANNING APPLICATION PURPOSES ONLY BUT IF IN ANY DOUBT ABOUT A DIMENSION OR ANY OF THE DRAWN INFORMATION PLEASE ASK CDRB ARCHITECTS LTD.

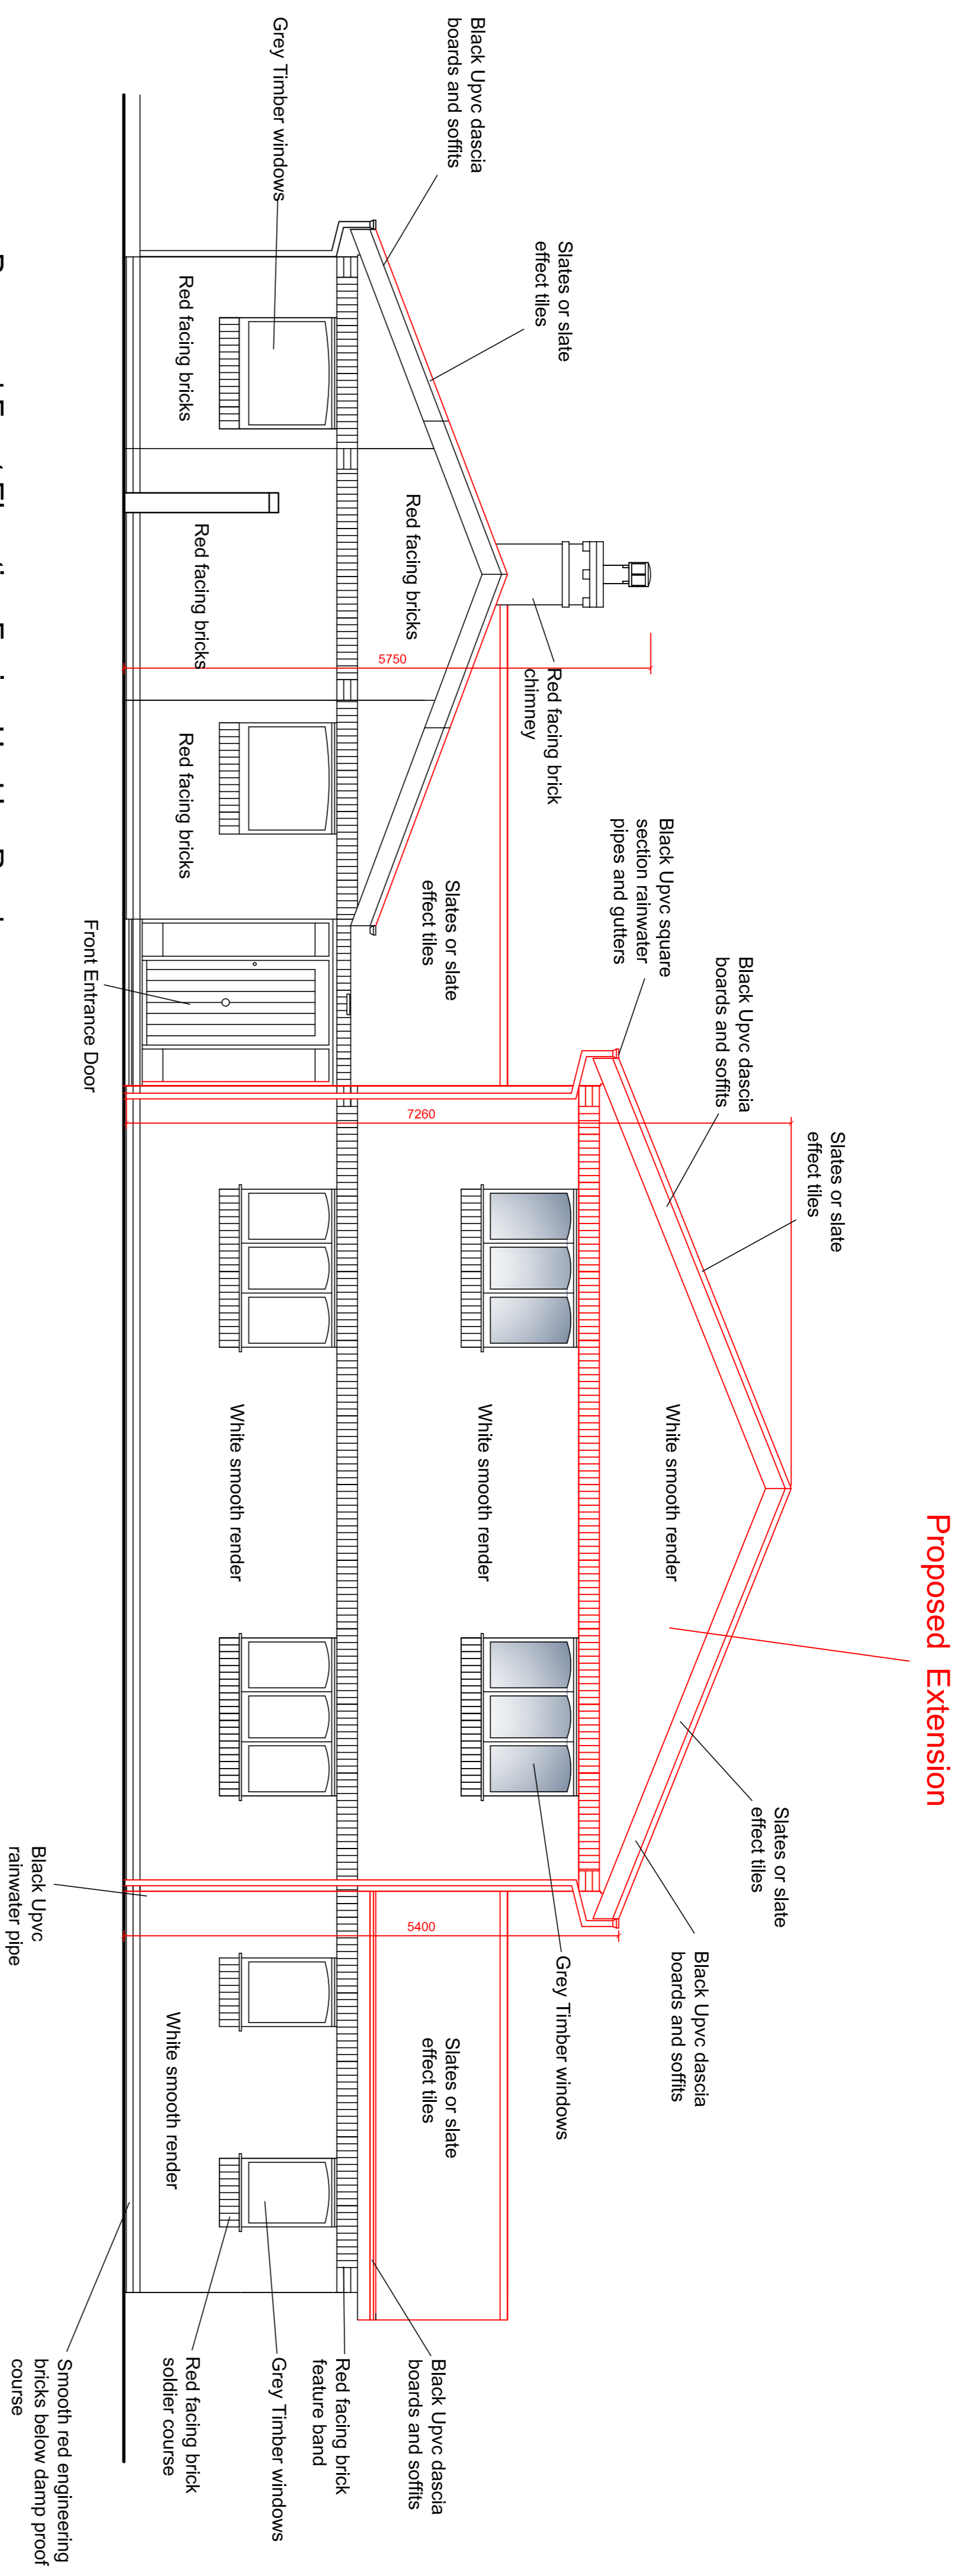


Proposed Front Elevation Facing Hockley Road
Scale 1:50@ A1

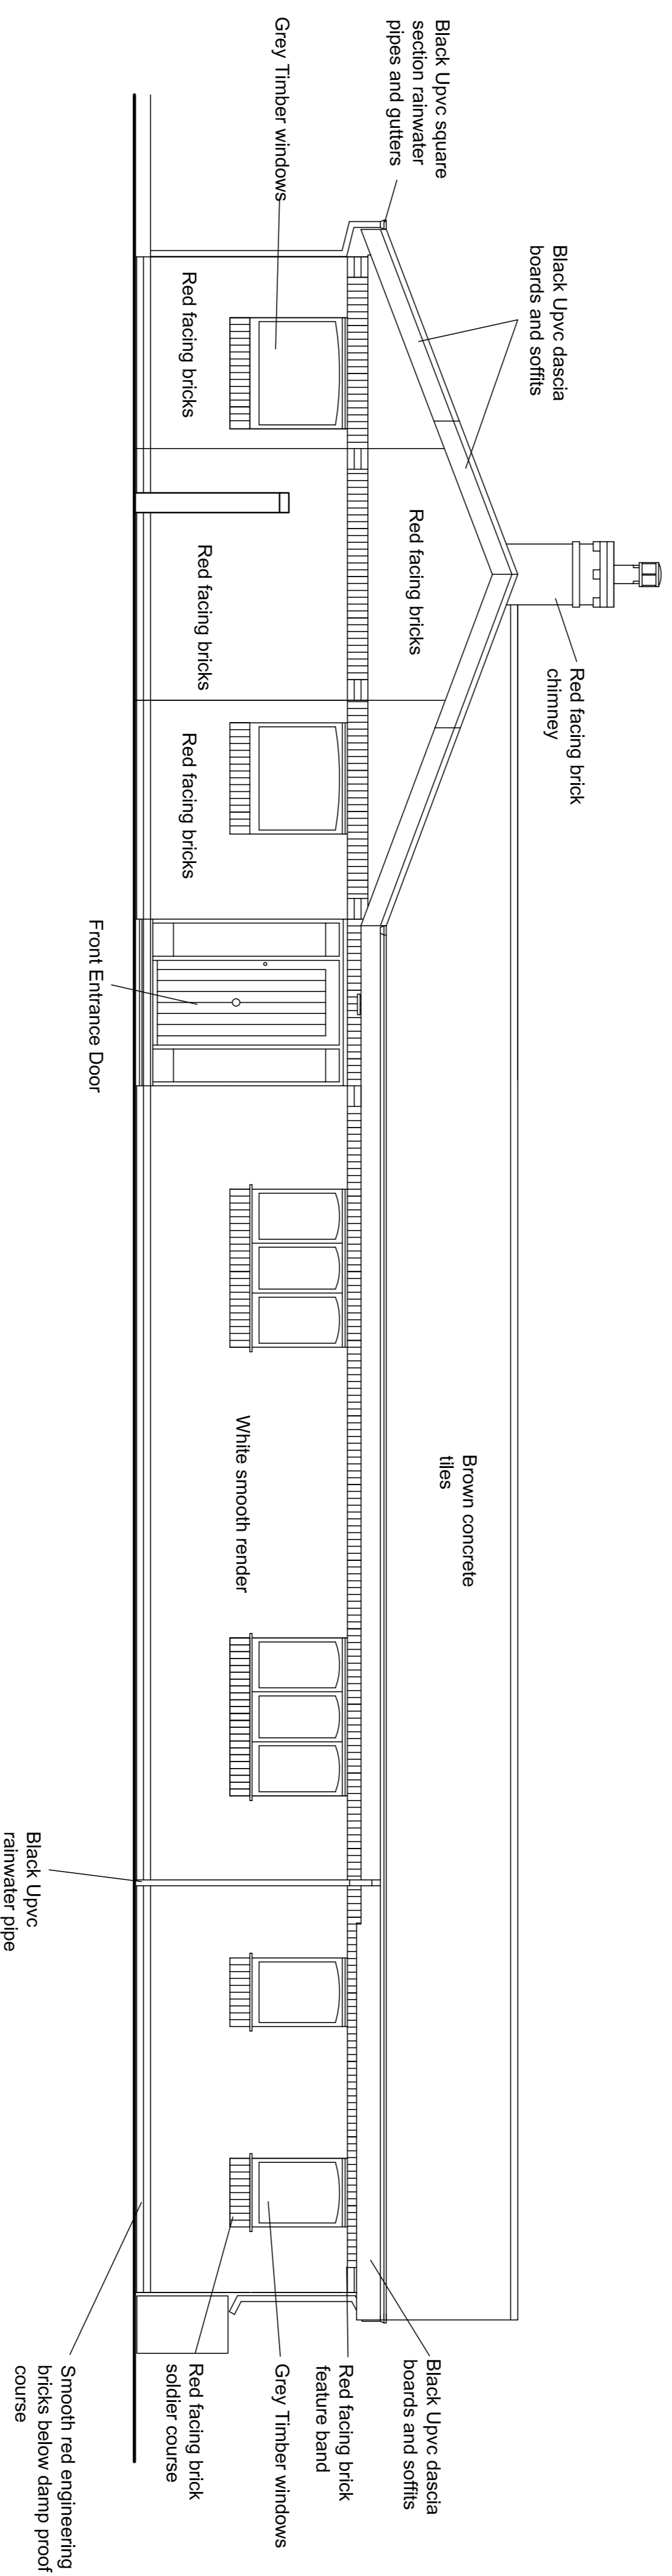

Existing Front Elevation Facing Hockley Road
Scale 1:50@ A1

Proposed Extension

PLANNING APPLICATION

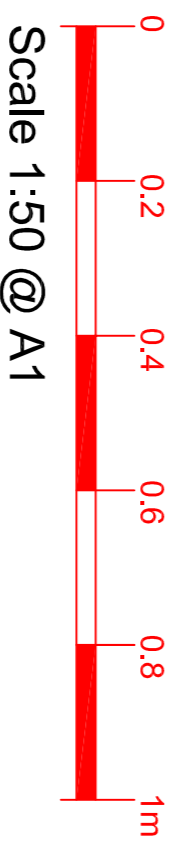

rev	date	description	by	chkd
A	9.3.22	Drawing updated following Client feedback on 8.6.22	cr	cdrb

CDRB
9 Little Court
Newmarket,
Suffolk
CB8 7LQ

cdrb architects ltd

Job title: First Floor Extension at Ewe Green, Hockley Road, Hatton.

drawing title		checked by	
Existing and Proposed Front Elevations Facing Hockley Road		cdrb	
scale	drawn by	date	revision
1:50 @ A1	cr	June 2022	A
job no.	drawing no.	revision	
T2401	AL (P) 07	A	