




GENERAL NOTES  
 DRAWING CAN BE SCALED FOR PLANNING APPLICATION PURPOSES ONLY BUT IF IN ANY DOUBT ABOUT A DIMENSION OR ANY OF THE DRAWN INFORMATION PLEASE ASK CDRB ARCHITECTS LTD.

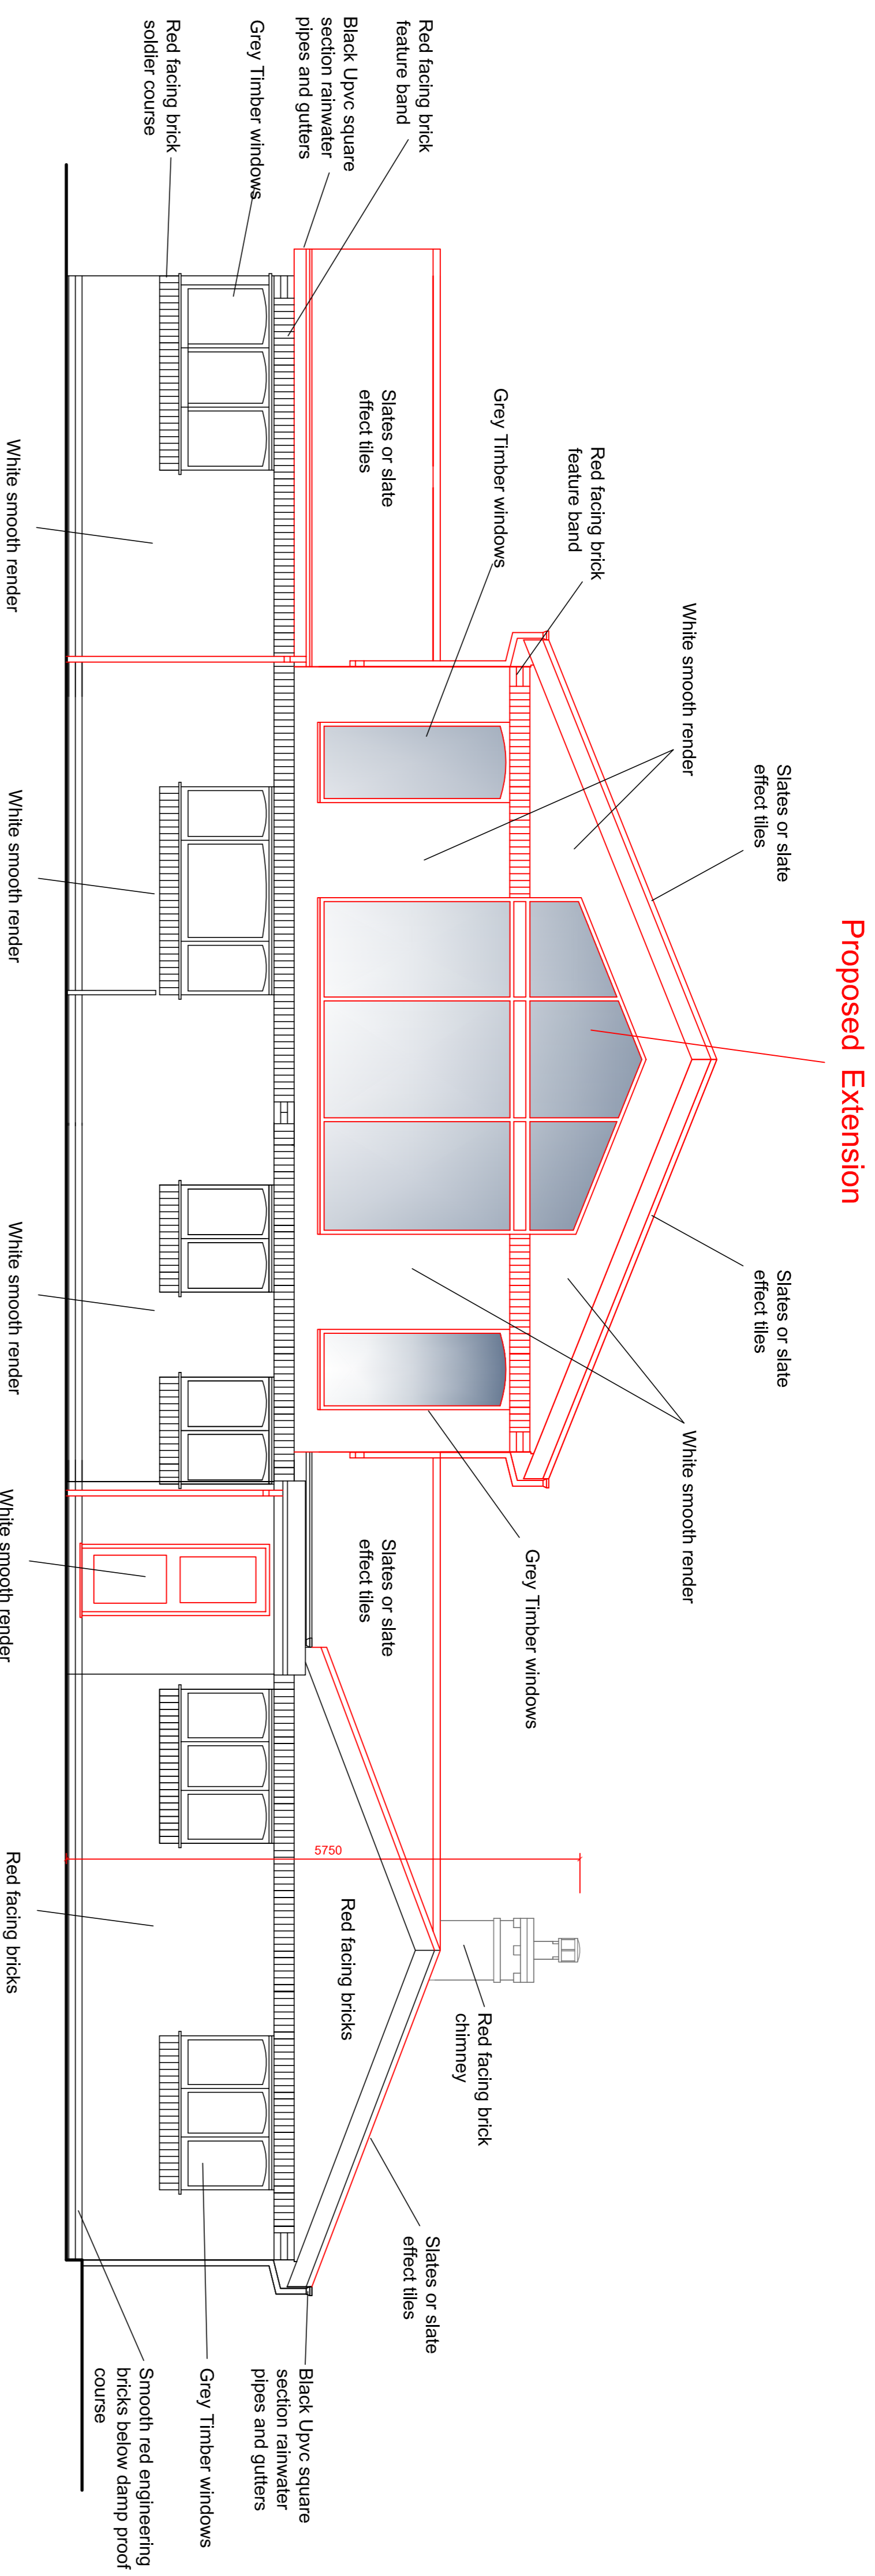

Proposed Rear Elevation Facing Fields  
 Scale 1:50@ A1

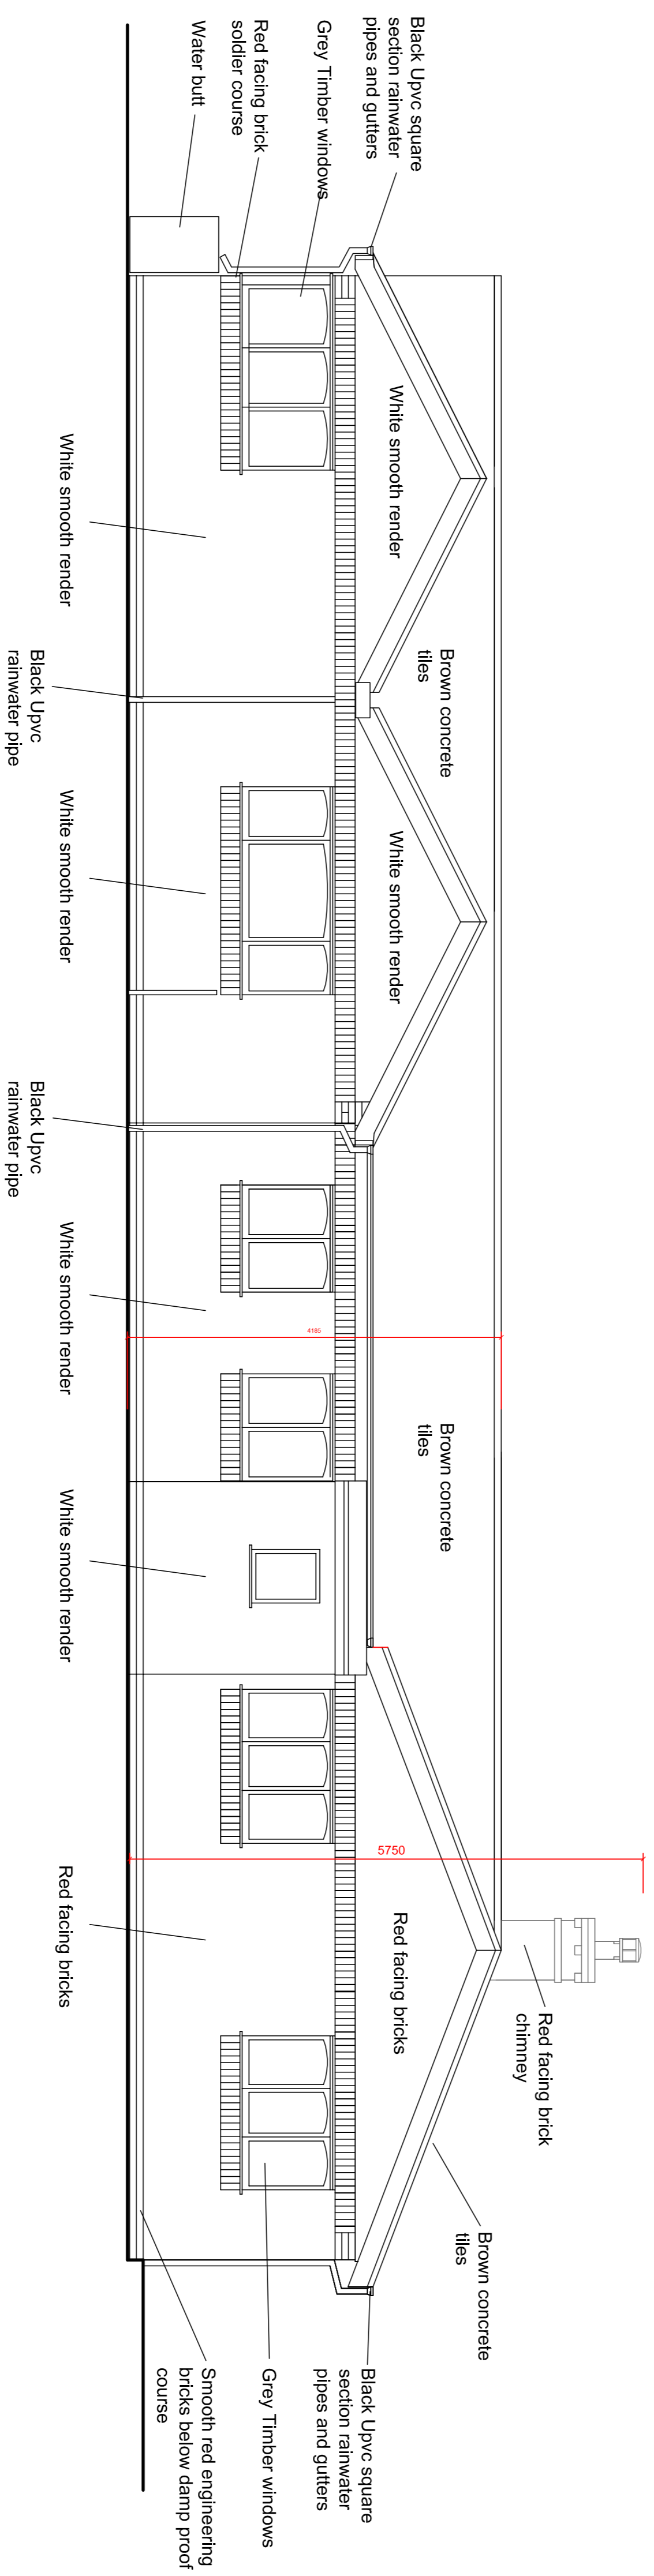

Existing Rear Elevation Facing Fields  
 Scale 1:50@ A1

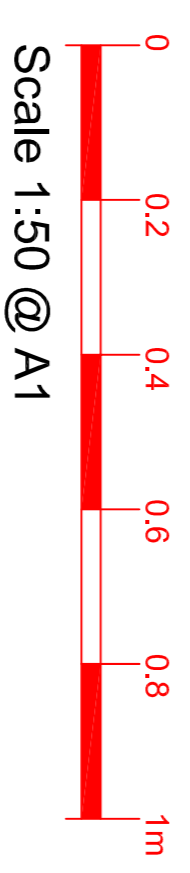

PLANNING APPLICATION

rev	date	description	by	chkd
A	9.3.22	Drawing updated following Client feedback on 8.6.22	cr	cdrb

cdrb architects ltd  
 9 BARR COURT  
 ROYALTON,  
 NOTTINGHAM,  
 NG16 1LQ, UK

Job title: First Floor Extension at Ewe Green, Hockley Road, Hatton.

scale	drawn by	date	checked by
1:50 @ A1	cr	June 2022	CDRB
job no.	drawing no.	revision	
TZ401	AL (P) 08	A	