



GENERAL NOTES
 DRAWING CAN BE SCALED FOR PLANNING APPLICATION PURPOSES ONLY BUT IF IN ANY DOUBT ABOUT A DIMENSION OR ANY OF THE DRAWN INFORMATION PLEASE ASK CDRB ARCHITECTS LTD.

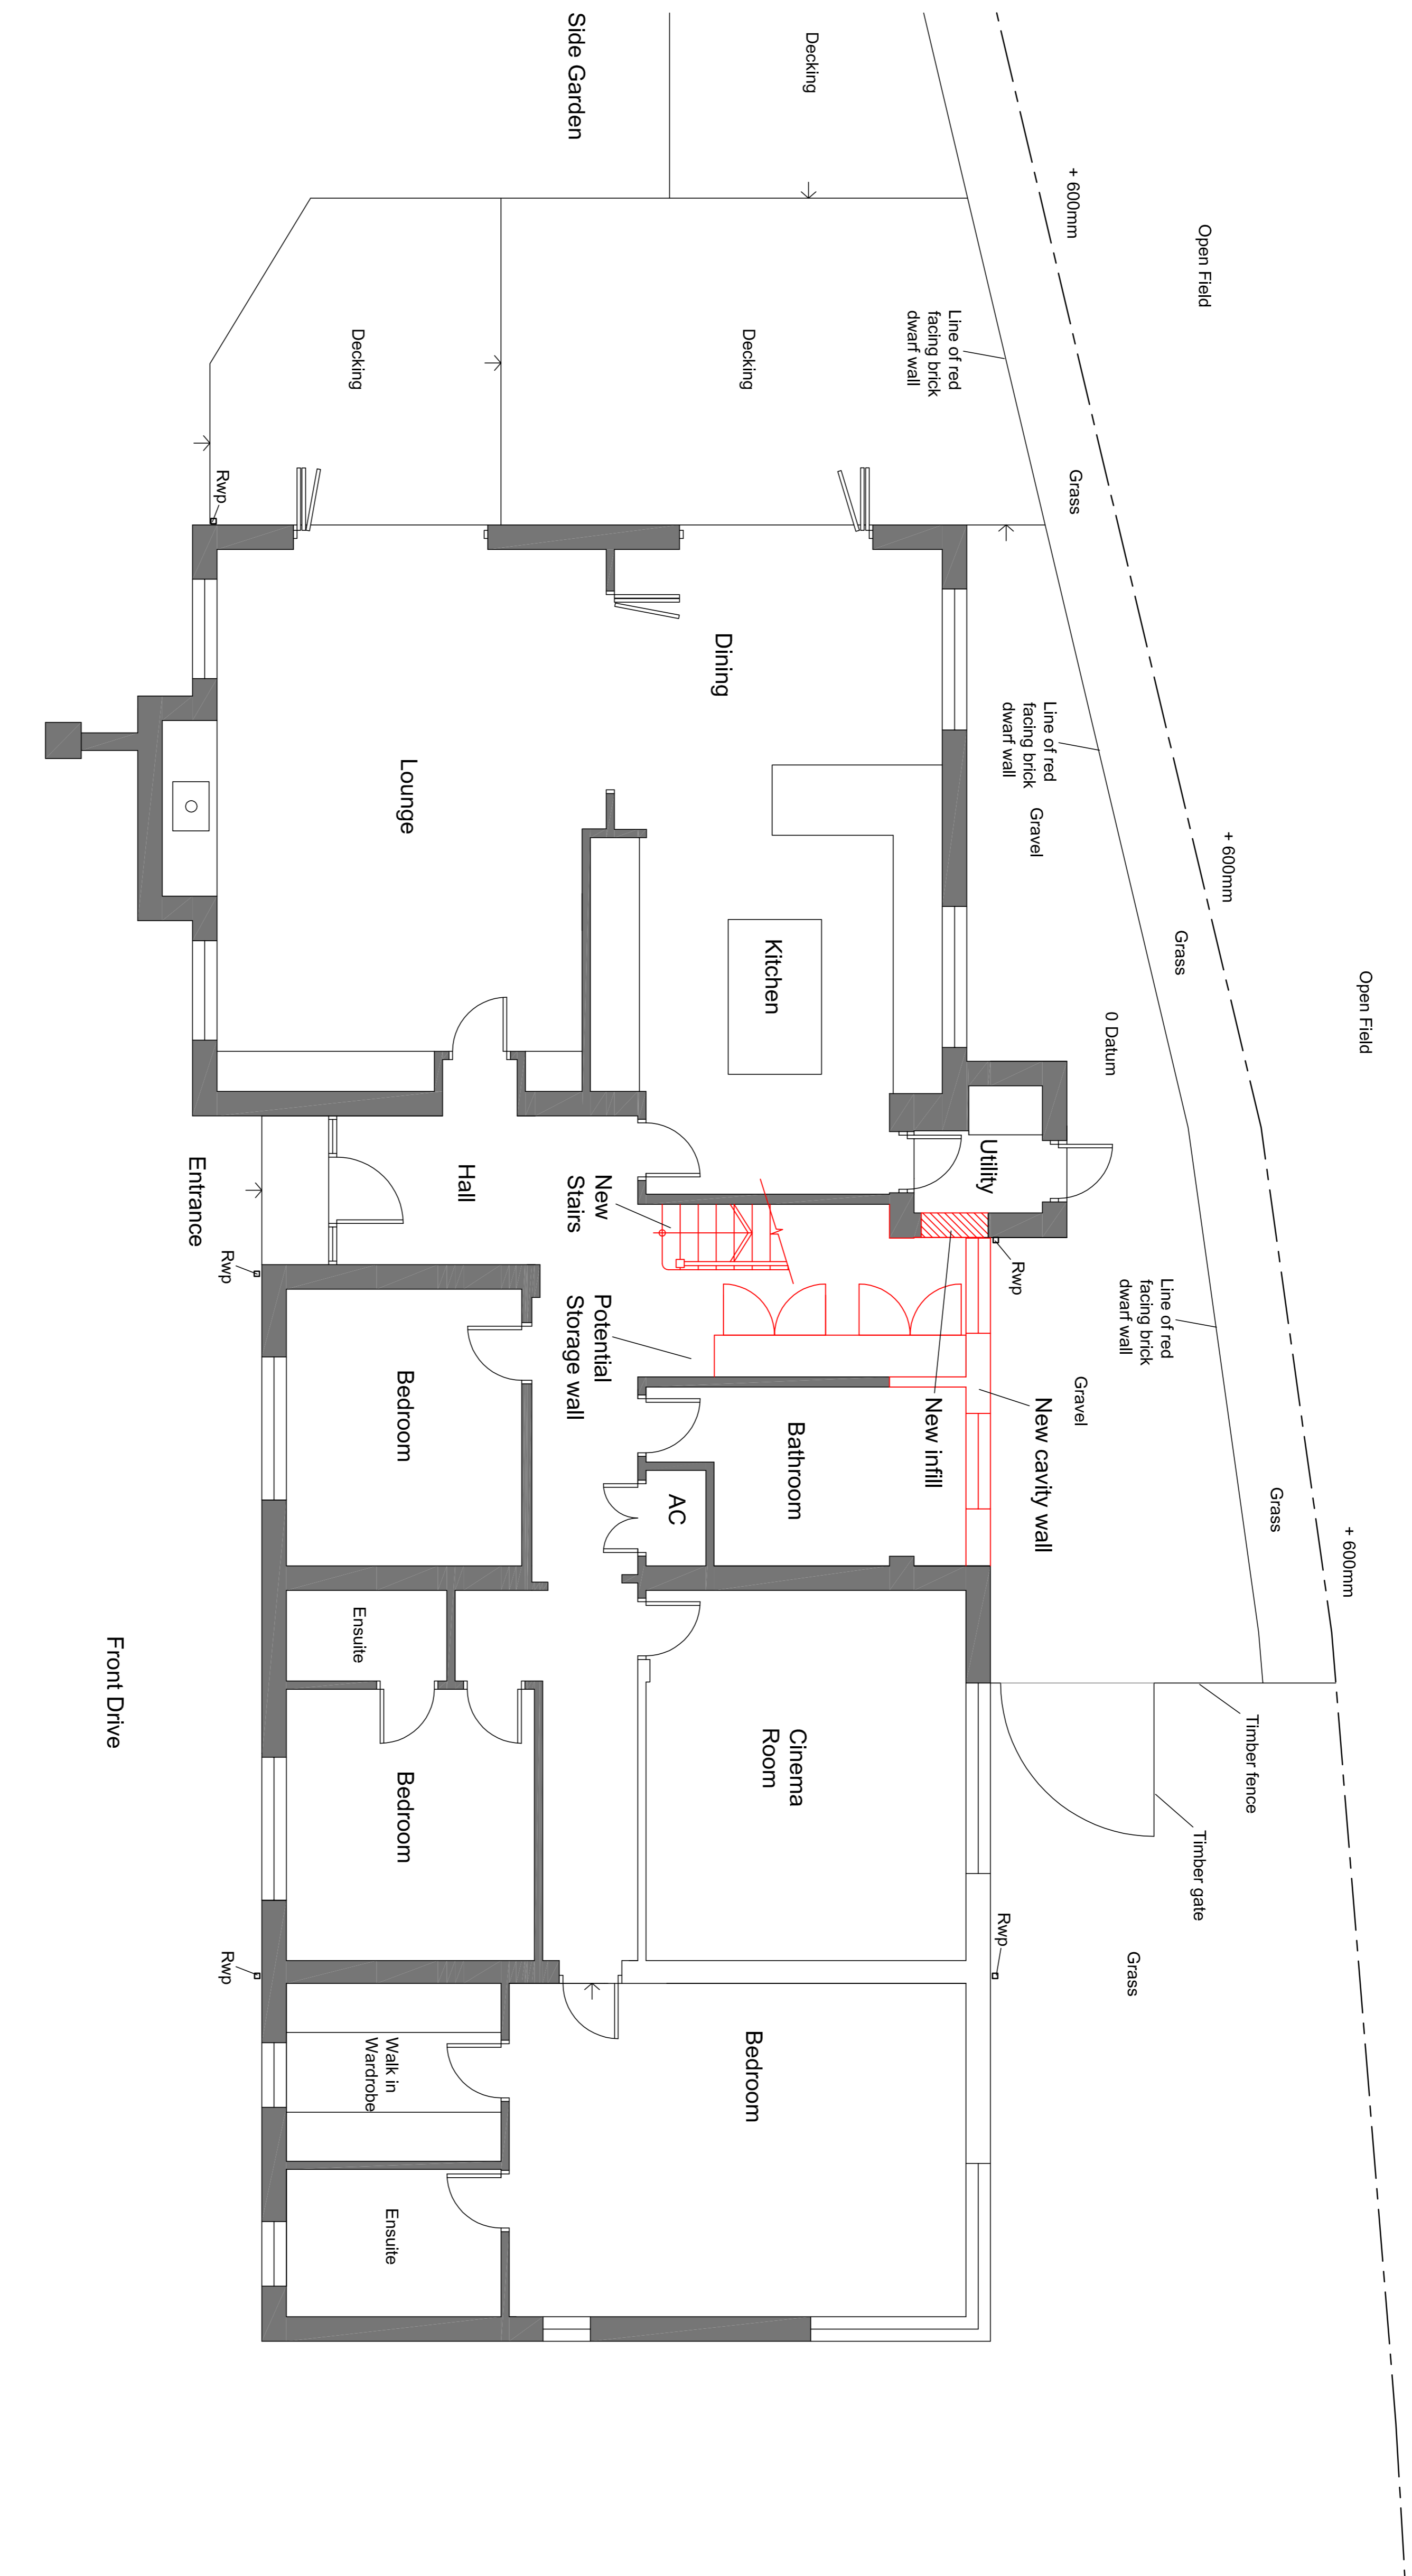

Proposed Ground Floor Plan
 Scale 1:50@ A1

PLANNING APPLICATION

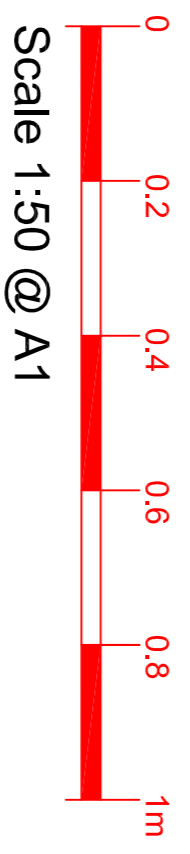

rev	date	description	by	chkd
A	9/3/22	Drawing updated following Client feedback on 8/6/22	cr	cdrb

CDRB architects ltd
 9 LAMB COURT
 ROXBOROUGH,
 WILTSHIRE,
 SN15 1LQ

Job title: **First Floor Extension at Ewe Green, Hockley Road, Hatton.**

drawing title: Proposed Ground Floor Plan			
scale	drawn by	date	checked by
1:50 @ A1	cr	June 2022	CDRB
job no.	drawing no.	revision	
T2401	AL (P) 02	A	