



# EXISTING ELEVATIONS - SCALE 1:100

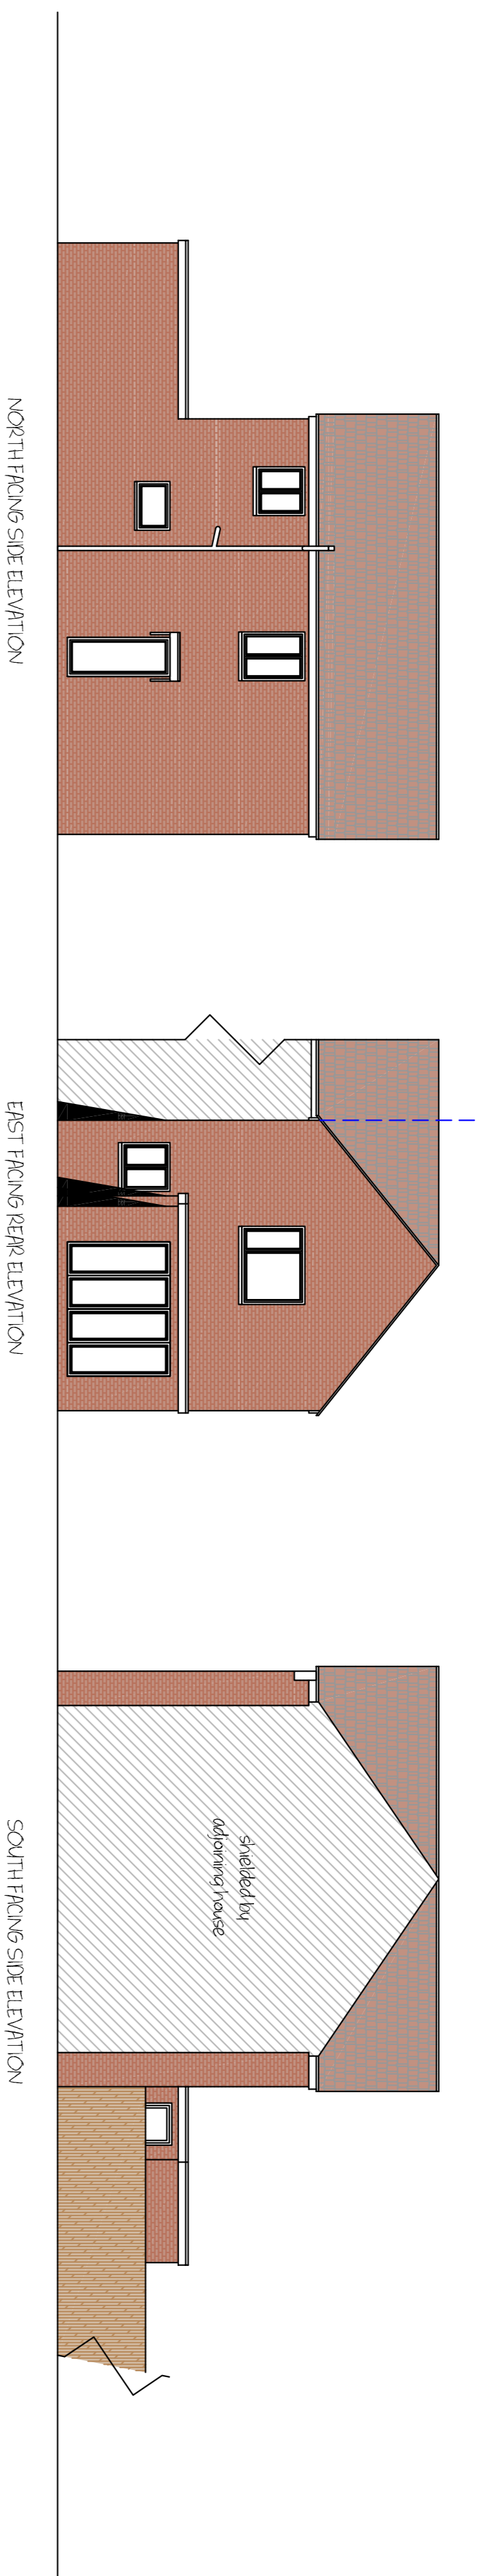


# PROPOSED FLOOR PLAN - 1:50


# PROPOSED ELEVATIONS - SCALE 1:100

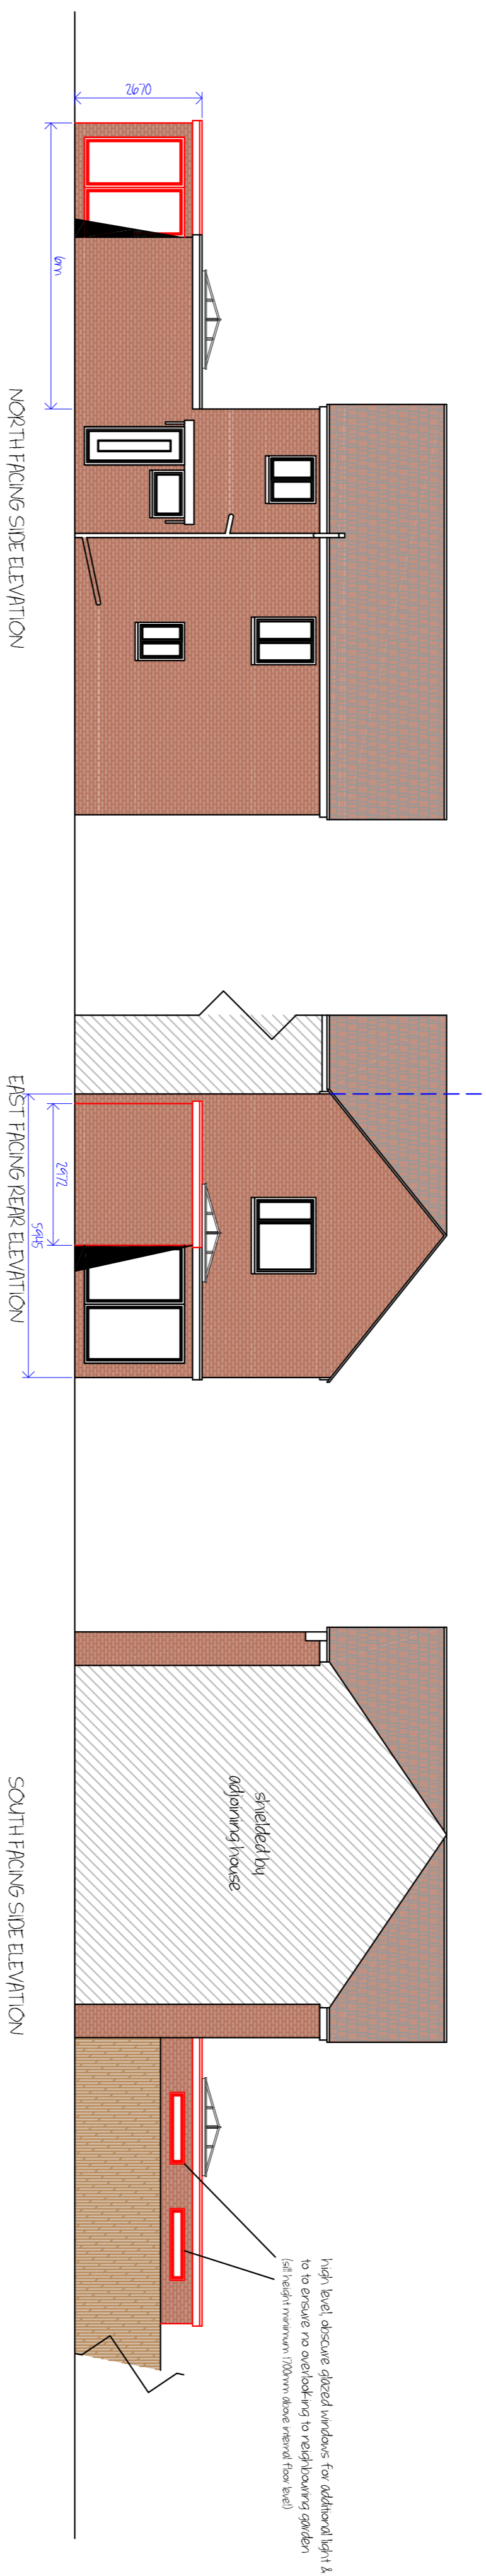

# FLOOR PLANS - SCALE 1:100

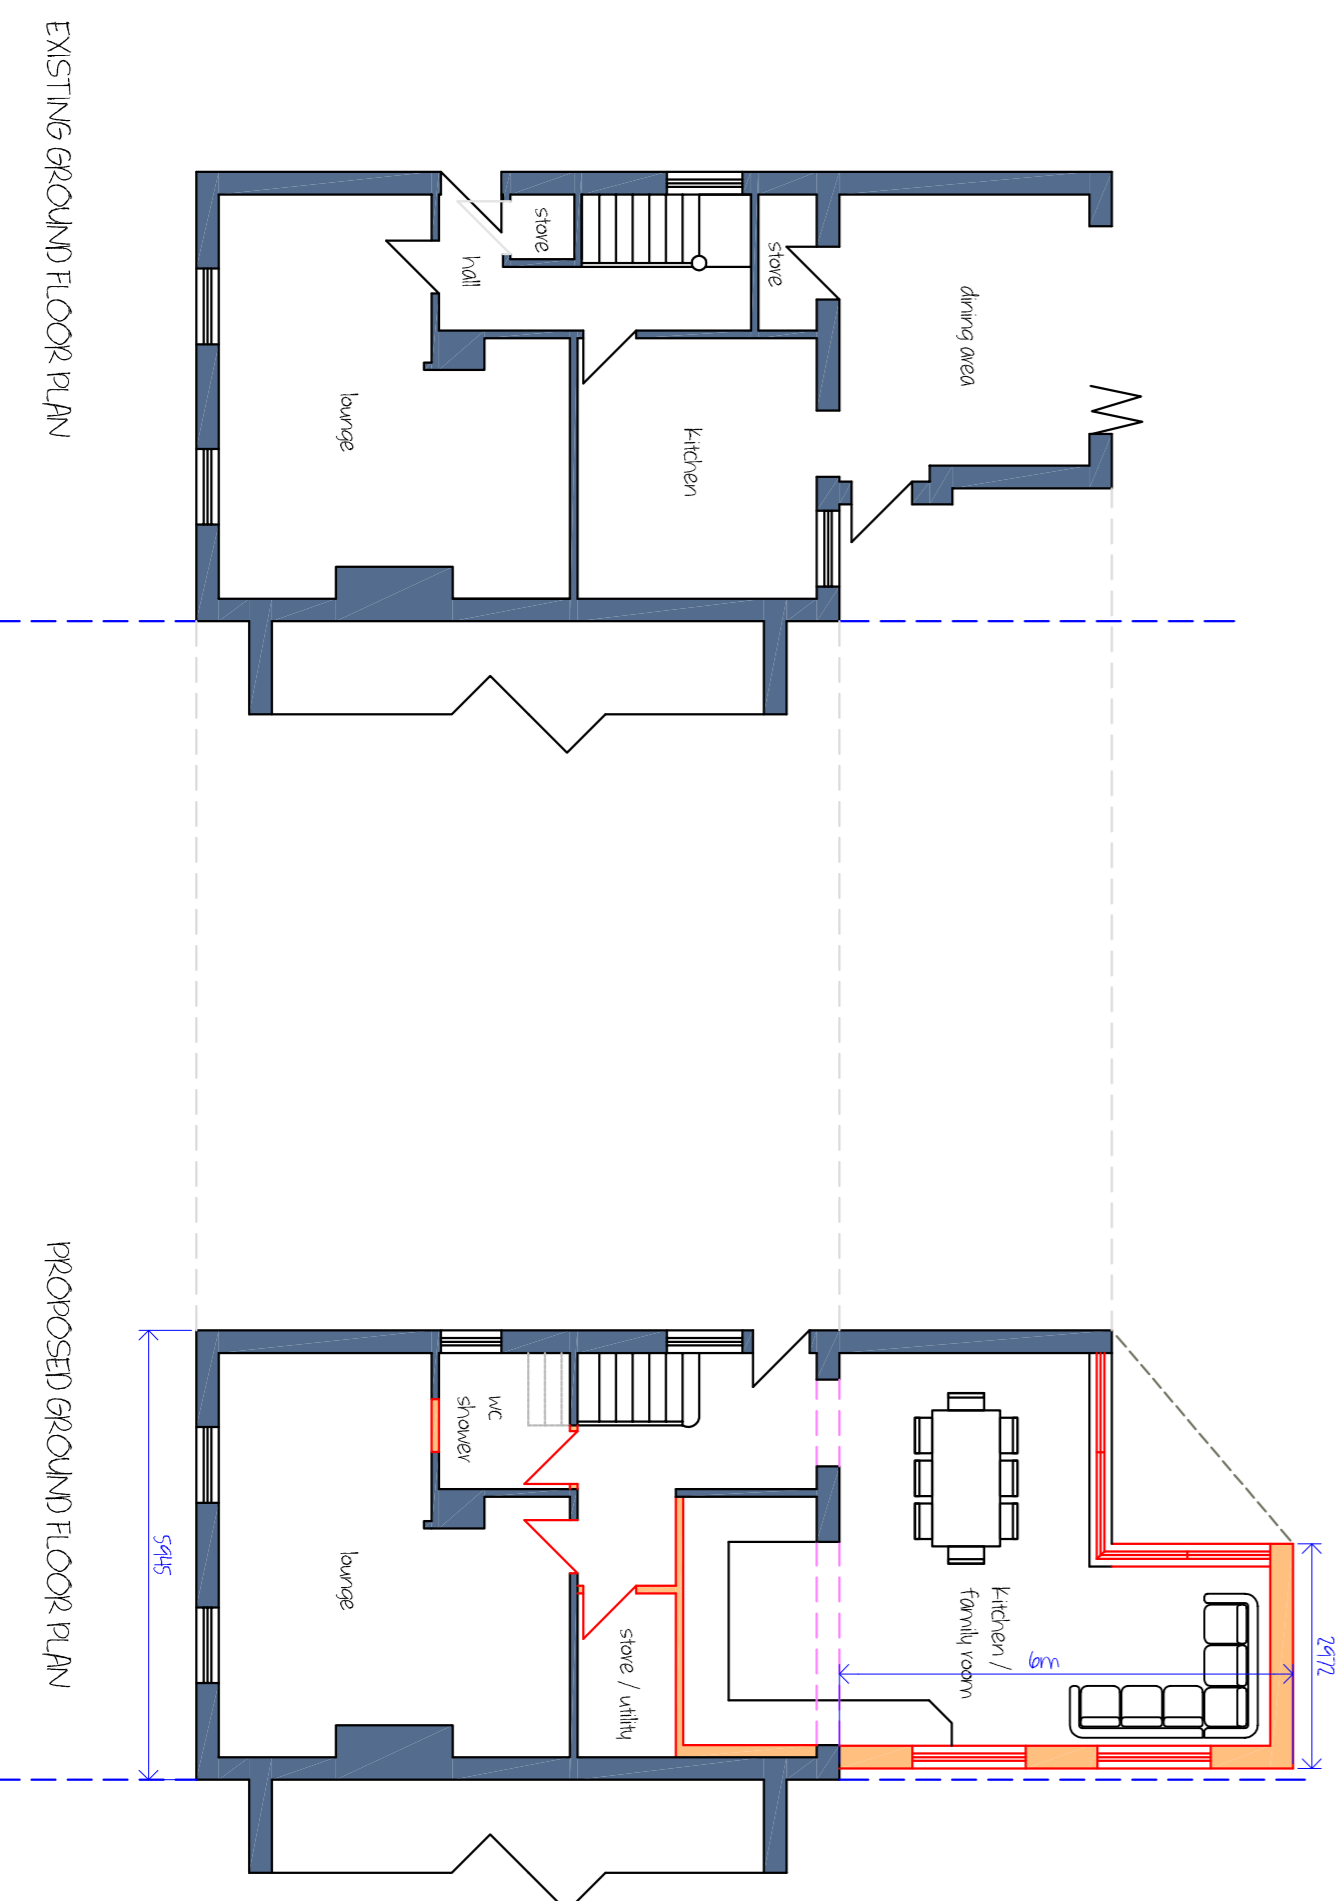


# SITE PLAN SCALE 1:500

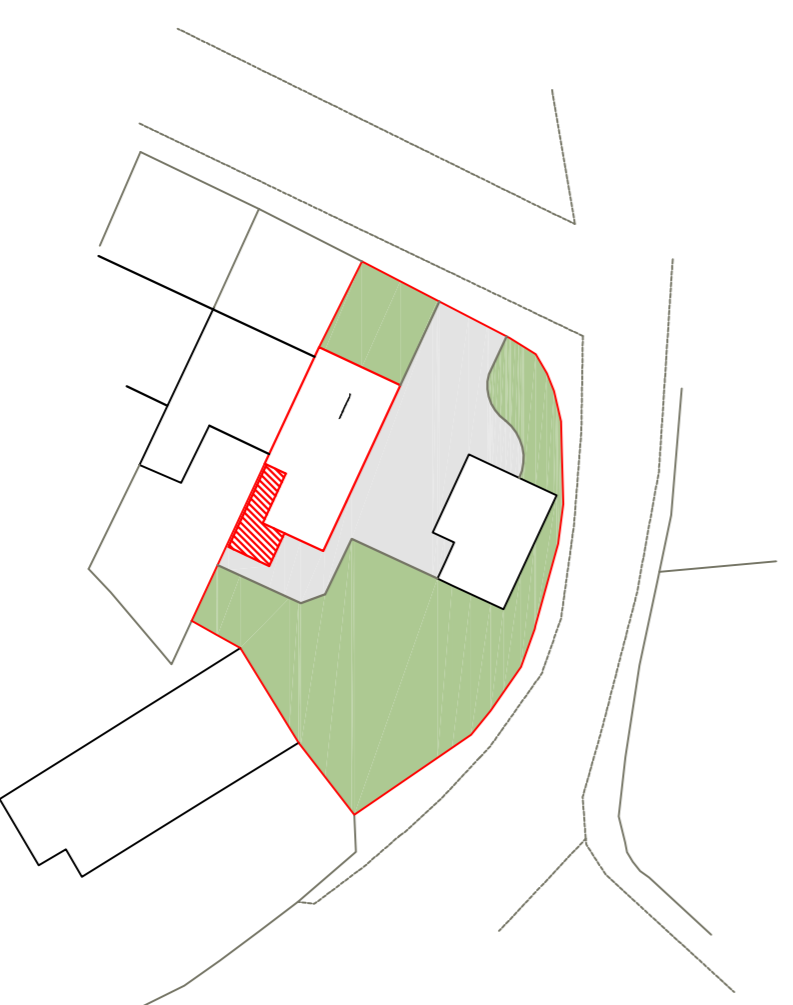

ALL MATERIALS TO MATCH EXISTING HOUSE  
IN TERMS OF COLOUR, FORM & TEXTURE

# PROPOSED GROUND FLOOR PLAN

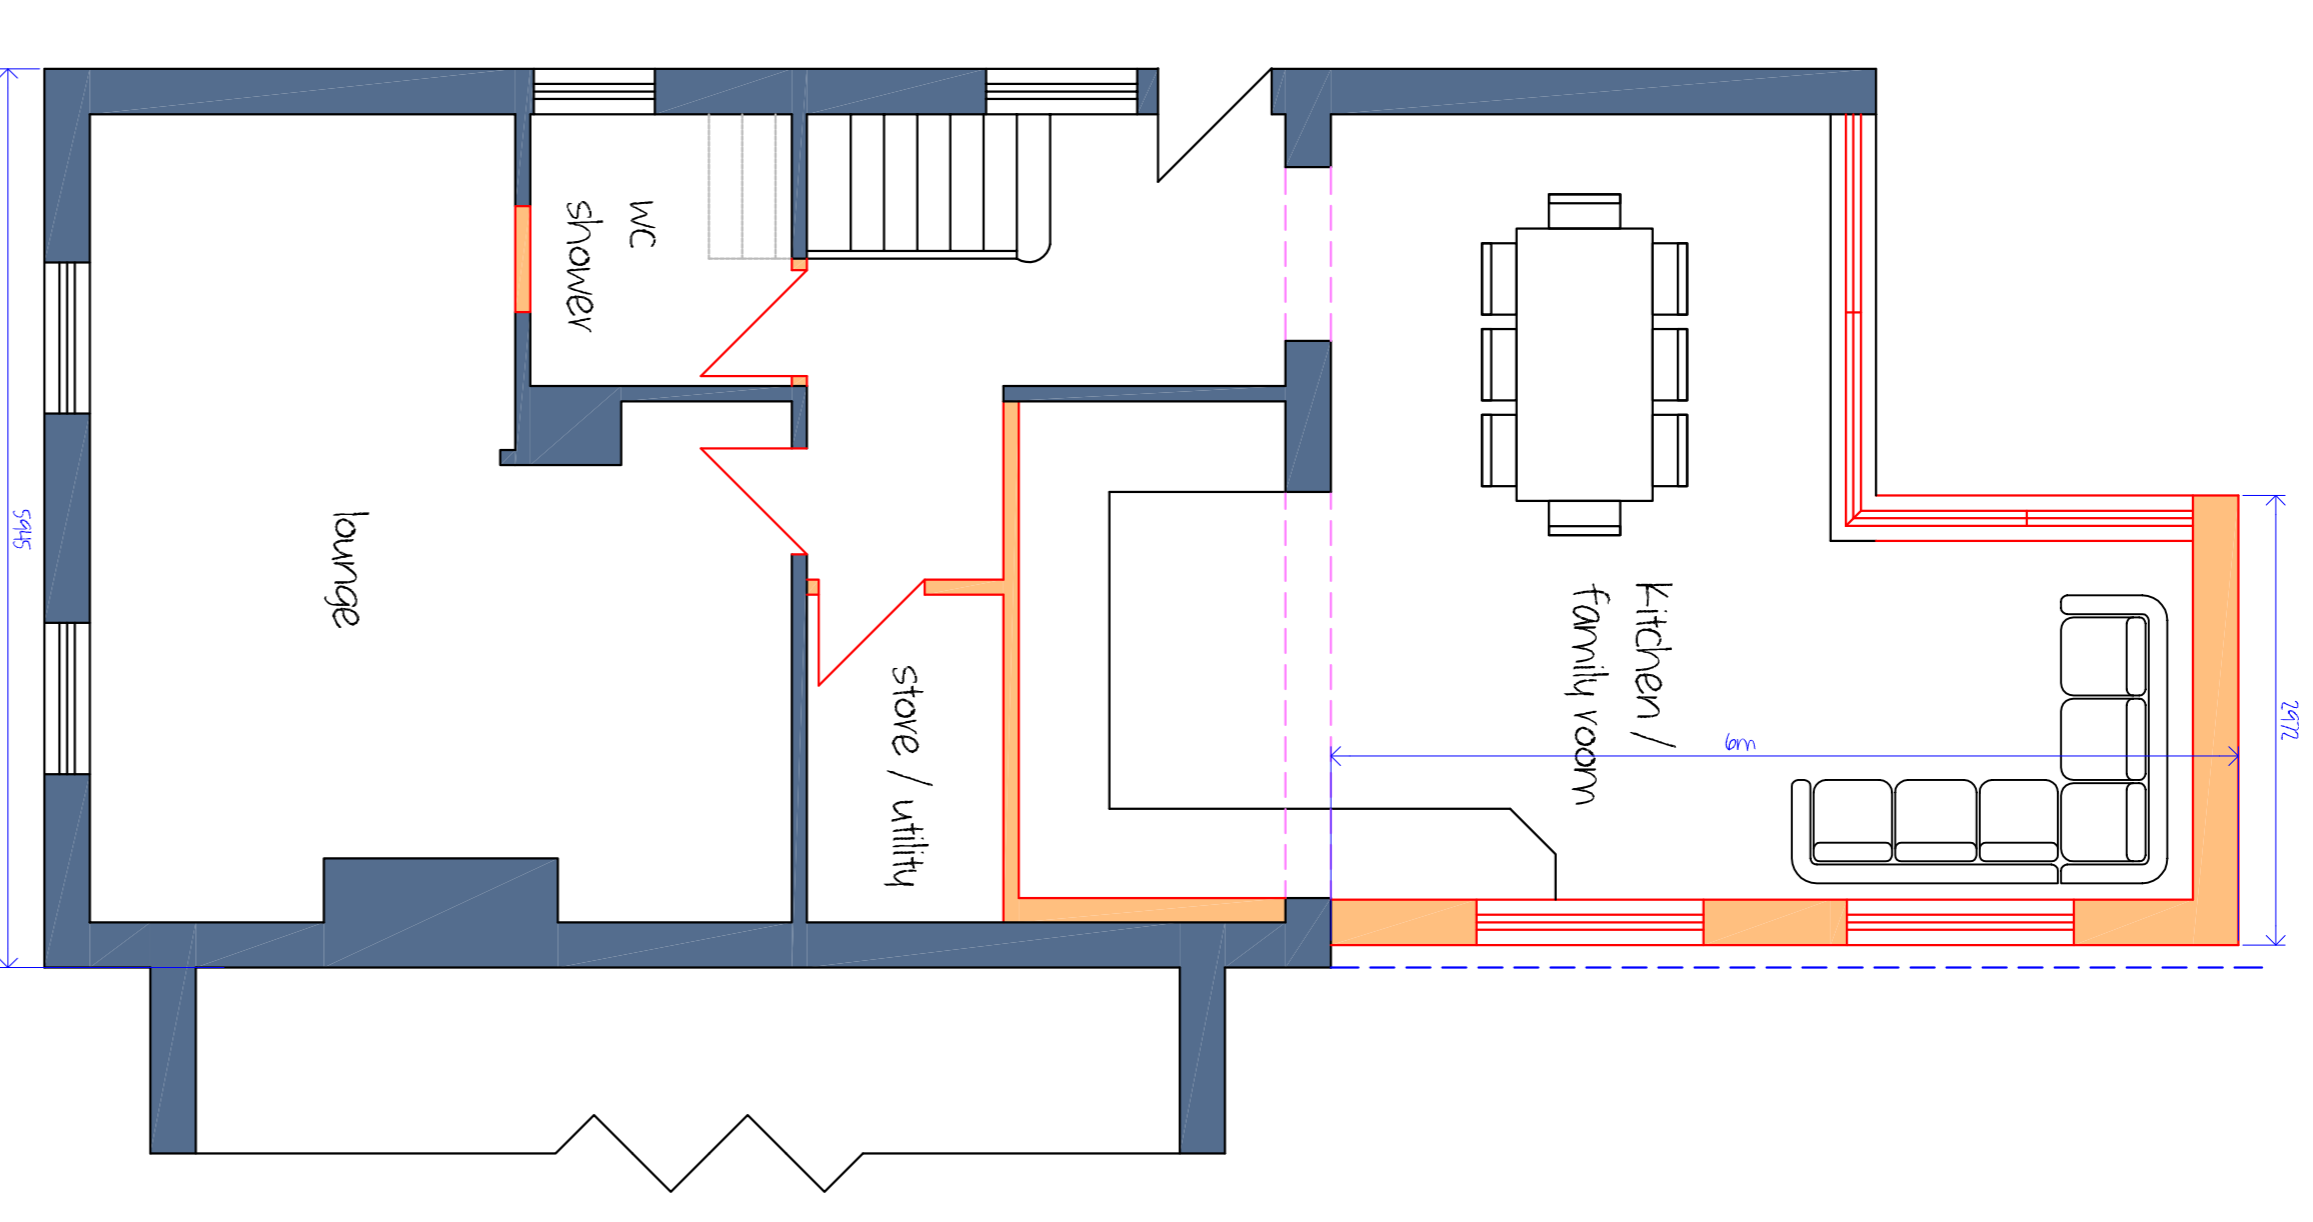

 <b>Lee Fenton</b> <b>Planning Services Ltd</b>	
Cow Redd, Ingal Lane, Haverhill, Warwickshire CV46 6JG lee@lee-fenton.com 0153 700500	
CLIENT: MATTHEW GIBBENS PROJECT: LAYERS HOME EXTENSION	
LOCATION: FRESH GREEN STRANNE WALSLEY, LEICESTERSHIRE NG10 0JG	DATE: 06/07/2022 DRAWING NO: LFN/C/2005 SCALE: 1:50, 1:100, 1:500 PAPER SIZE: A1