


this drawing is to be read in conjunction with architects specification.
 written dimensions only to be worked from - do not scale.
 any discrepancies to be immediately reported to the architect.
 this drawing is subject to copyright and must not be copied or otherwise
 reproduced without the written permission of leslie burton architects

Scale bar: 2m 3m 4m 5m
 0m

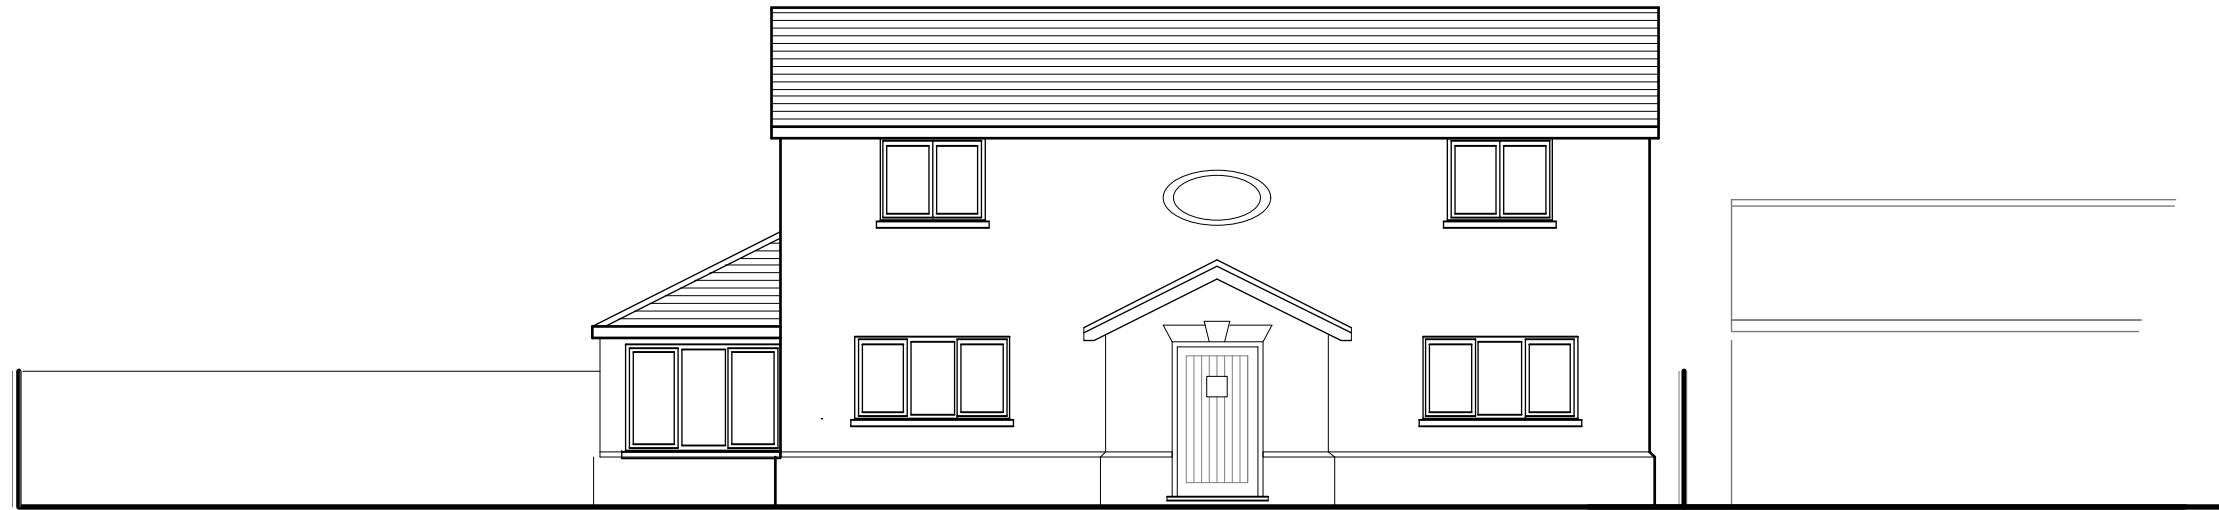

Proposed North East Elevation

1:100

rev:		date:	
drawn:		checked:	

RandellBurton
 A R C H I T E C T S

1 west street chipping norton oxon
 ox7 5lh
 t 01608 644573
 e office@randellburton.co.uk
 &
 4 canal hill - tiverton
 devon - ex16 4jj
 t 01884 254465
 e studio@randellburton .co.uk




CLIENT:
 Sturt Farm Burford Ltd.

PROJECT:
 Alterations to Sturt Bungalow, Sturt Farm.

DRG. TITLE:
 Proposed NE and NW Elevations

date: May 2022 **scale:** 1:100 @ A3

JOB NO:
16-0592-H3-007

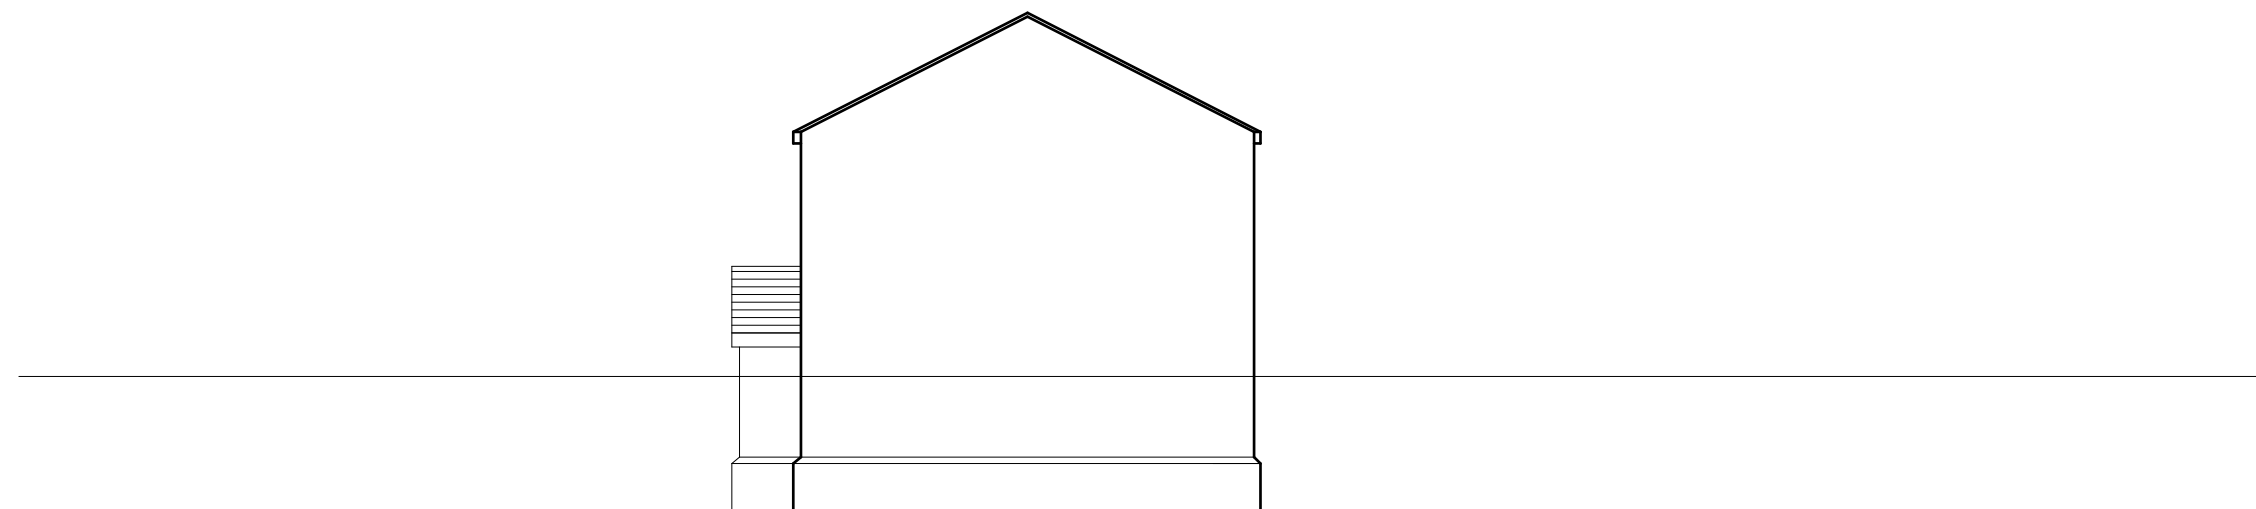

Proposed North West Elevation

1:100