

NORTH

- NOTES**
1. Do not scale drawing. If in doubt contact PLOT 74
 2. All dimensions are in millimeters unless noted otherwise
 3. Not for construction unless otherwise stated
 4. Where appropriate, this drawing is to be read in conjunction with the relevant specification
 5. The design shown on this drawing is the property of PLOT 74 and is not to be used or reproduced in any form without the written consent, licence or agreement in writing with PLOT 74

REVISION
BY: STC (25/05/2022)

Project:

18 Green Close,
Eastburn,
Keighley,
BD20 8UX

Drawing Title:


Existing Site Plan

Drawing status: PRELIMINARY
 CAD reference: N/A
 Drawn: ST
 Team: RAL
 Date: 25/05/2022
 Scale: 1:200@A1



51 Tulyar Court
Gilstead
Bingley, BD16 3ND

Drawing no: 2022-563-A002

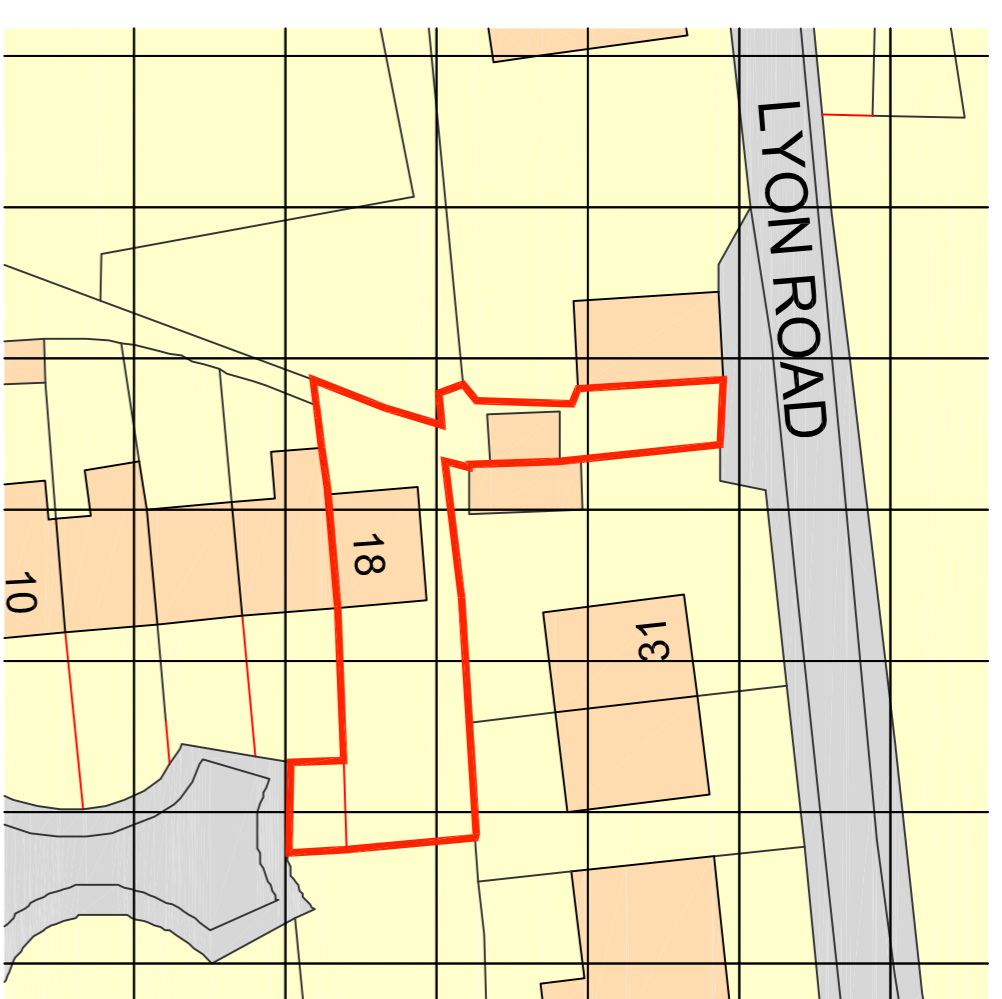

SITE LOCATION PLAN
SCALE 1:500



Eastburn Junior

EXISTING SITE PLAN
SCALE 1:200 @ A1