


NORTH

- Notes**
1. Do not scale drawing. If in doubt contact PLOT 74
 2. All dimensions are in millimeters unless noted otherwise
 3. Not for construction unless otherwise stated
 4. Where appropriate, this drawing is to read in conjunction with the relevant specification and the relevant Building Regulations in accordance with requirements of Regulation 15 of the Construction (Design and Management) Regulations 1994
 5. This design shown on this drawing is the property of PLOT 74 and is not to be used, copied, reproduced, or otherwise disclosed, without the prior written consent of PLOT 74. All rights reserved. No part of this drawing may be reproduced, stored in a retrieval system, or transmitted in any form or by any means, electronic, mechanical, photocopying, recording, or by any information storage and retrieval system, without the prior written consent of PLOT 74.

REVISION
BY: SCS/STP/AM/9



PROPOSED SITE PLAN
SCALE 1:200 @ A1

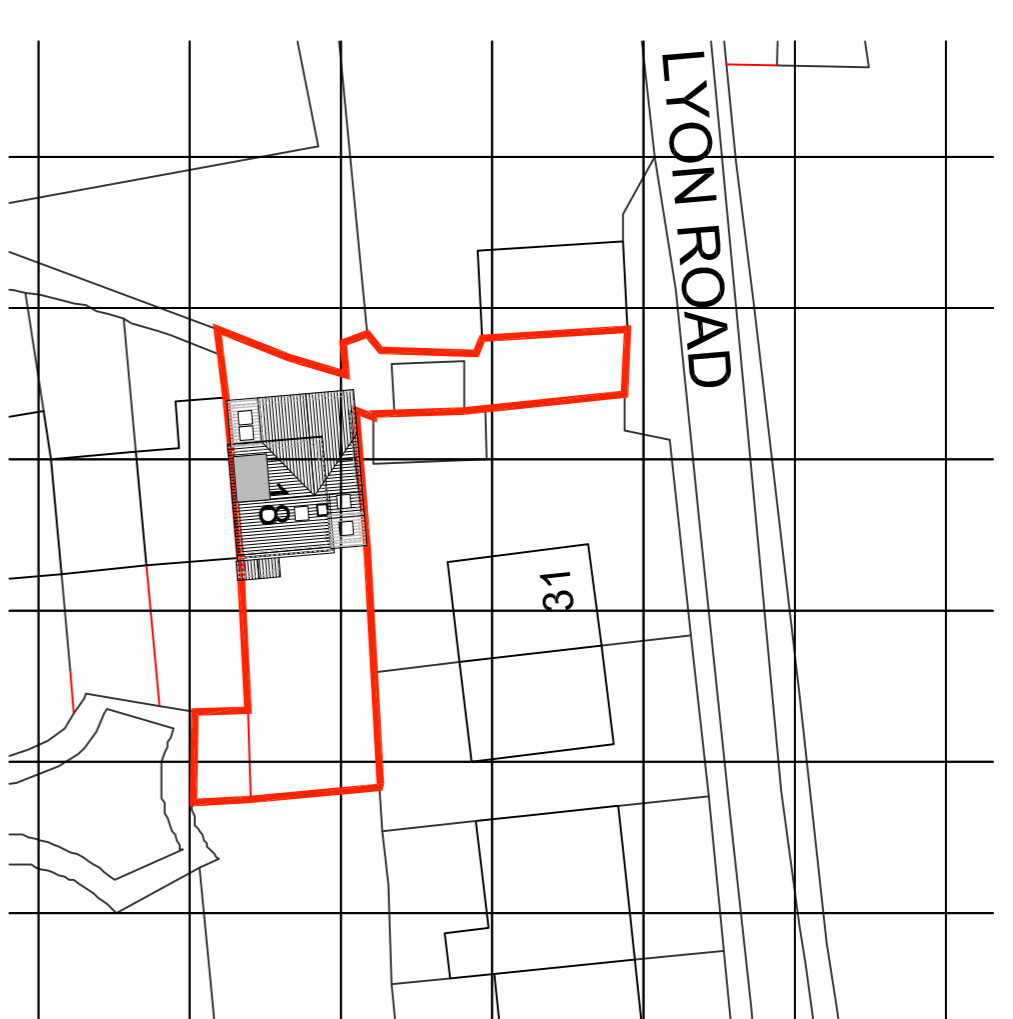

SITE LOCATION PLAN
SCALE 1:500

Project:

18 Green Close,
Eastburn,
Keighley,
BD20 8UX

Drawing Title:

Proposed Site Plan

Drawing status: PRELIMINARY
 CAD reference: N/A
 Drawn: ST
 Team: RAL
 Date: 25/05/2022
 Scale: 1:200@A1



51 Tulyar Court
Gilstead
Bingley, BD16 3ND

Drawing no: 2022-563-B002