



Side (North) Elevation

Rear (West) Elevation

Side (South) Elevation

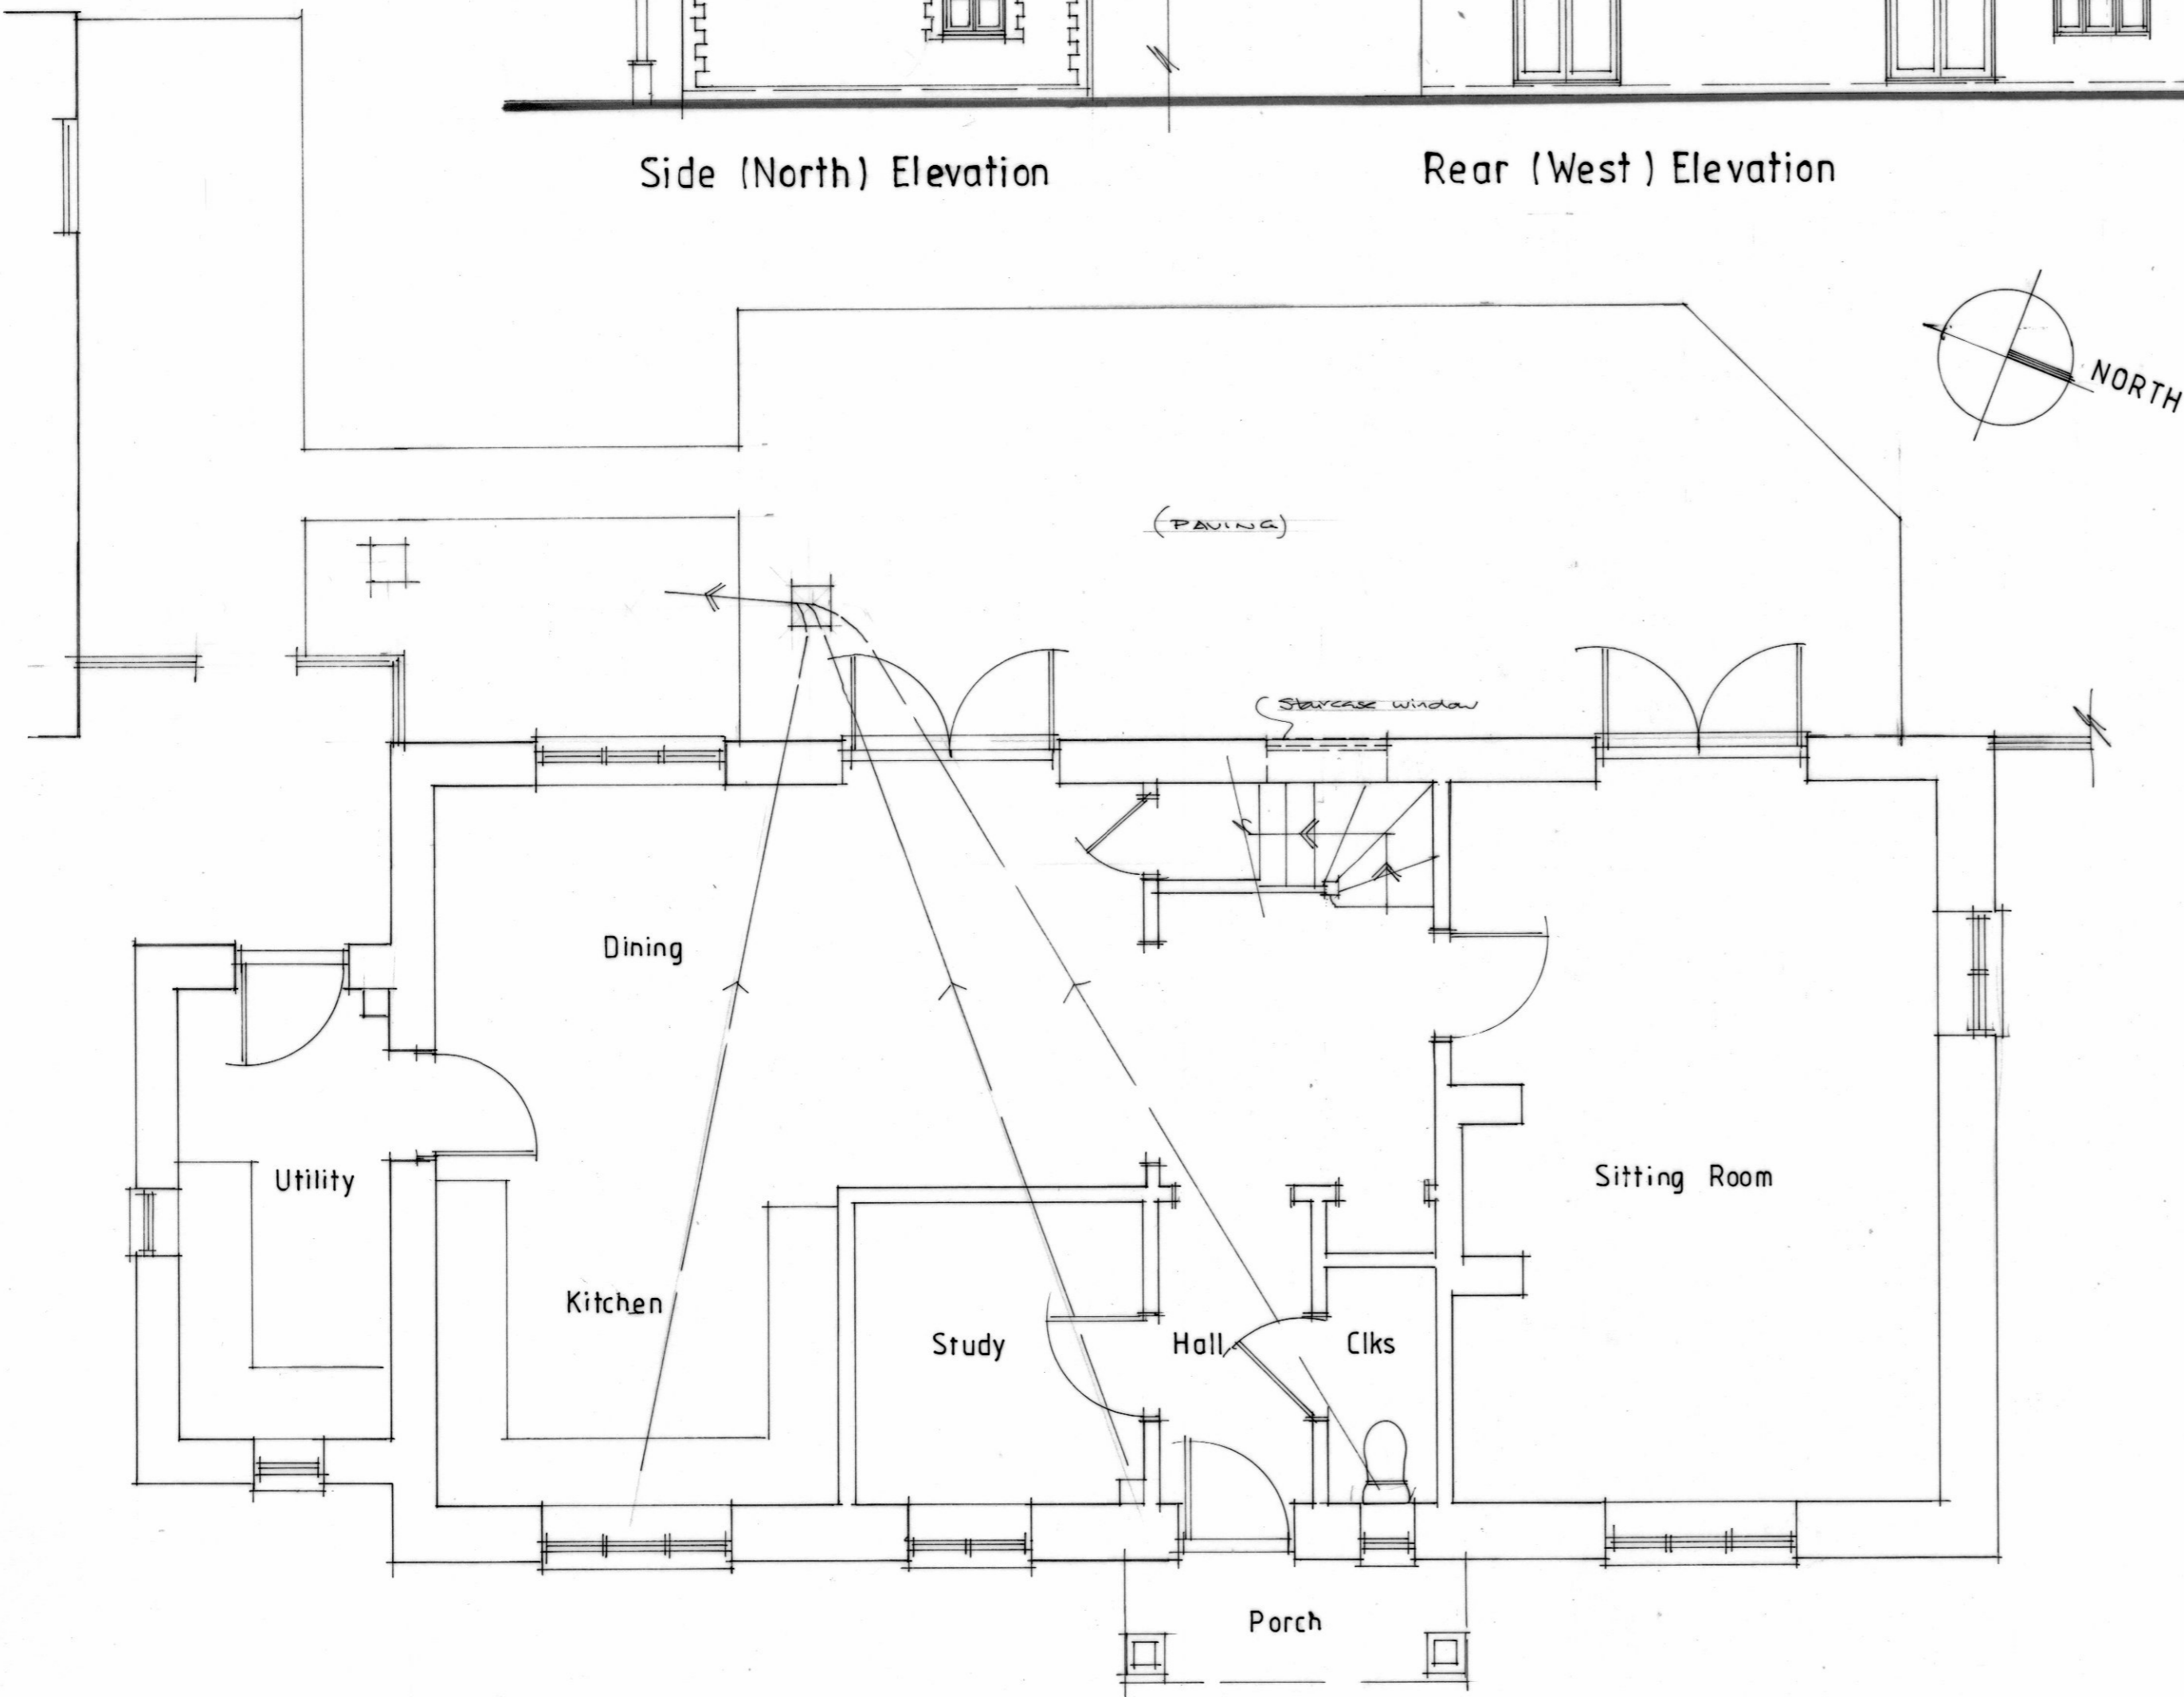

Floor Plan

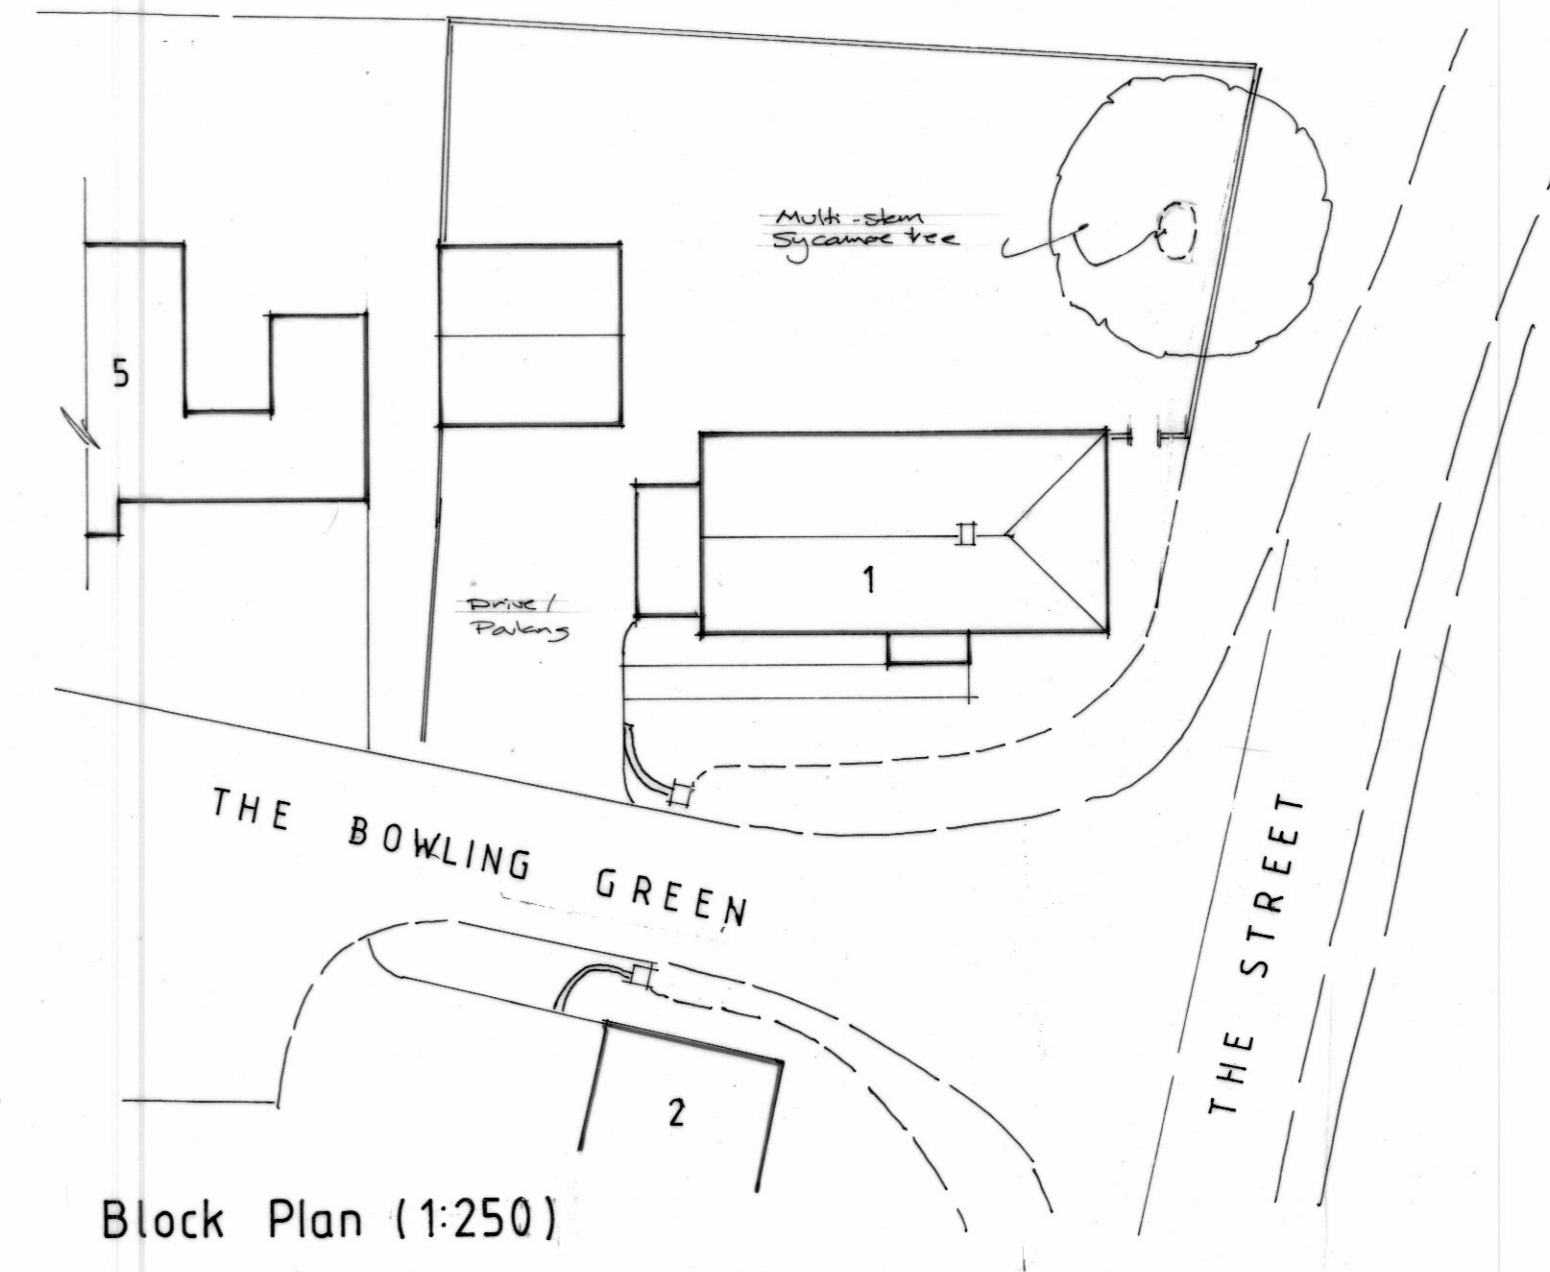

Block Plan (1:250)

Revision A: Block Plan scale amended

11 July 2022

Do not scale from this drawing. Check all dimensions on site. Not to be reissued or copied without consent of JWM Design.



JWM Design

23 Litcham Road,
Mileham,
Kings Lynn,
Norfolk PE32 2PS

John W Moulton MCIAT Architectural Technologist
Tel/Fax 01328 701779 Mobile: 07770 380132

Email: jwmdesign@btconnect.com

**Proposed Extension to 1 The Bowling Green, West Raynham
for Mr A & Mrs B Howarth.**

Plans as Existing:

Scale: 1:50, 1:100 & 1:500

Date: June 2022

Drawing No: 1288/4A