



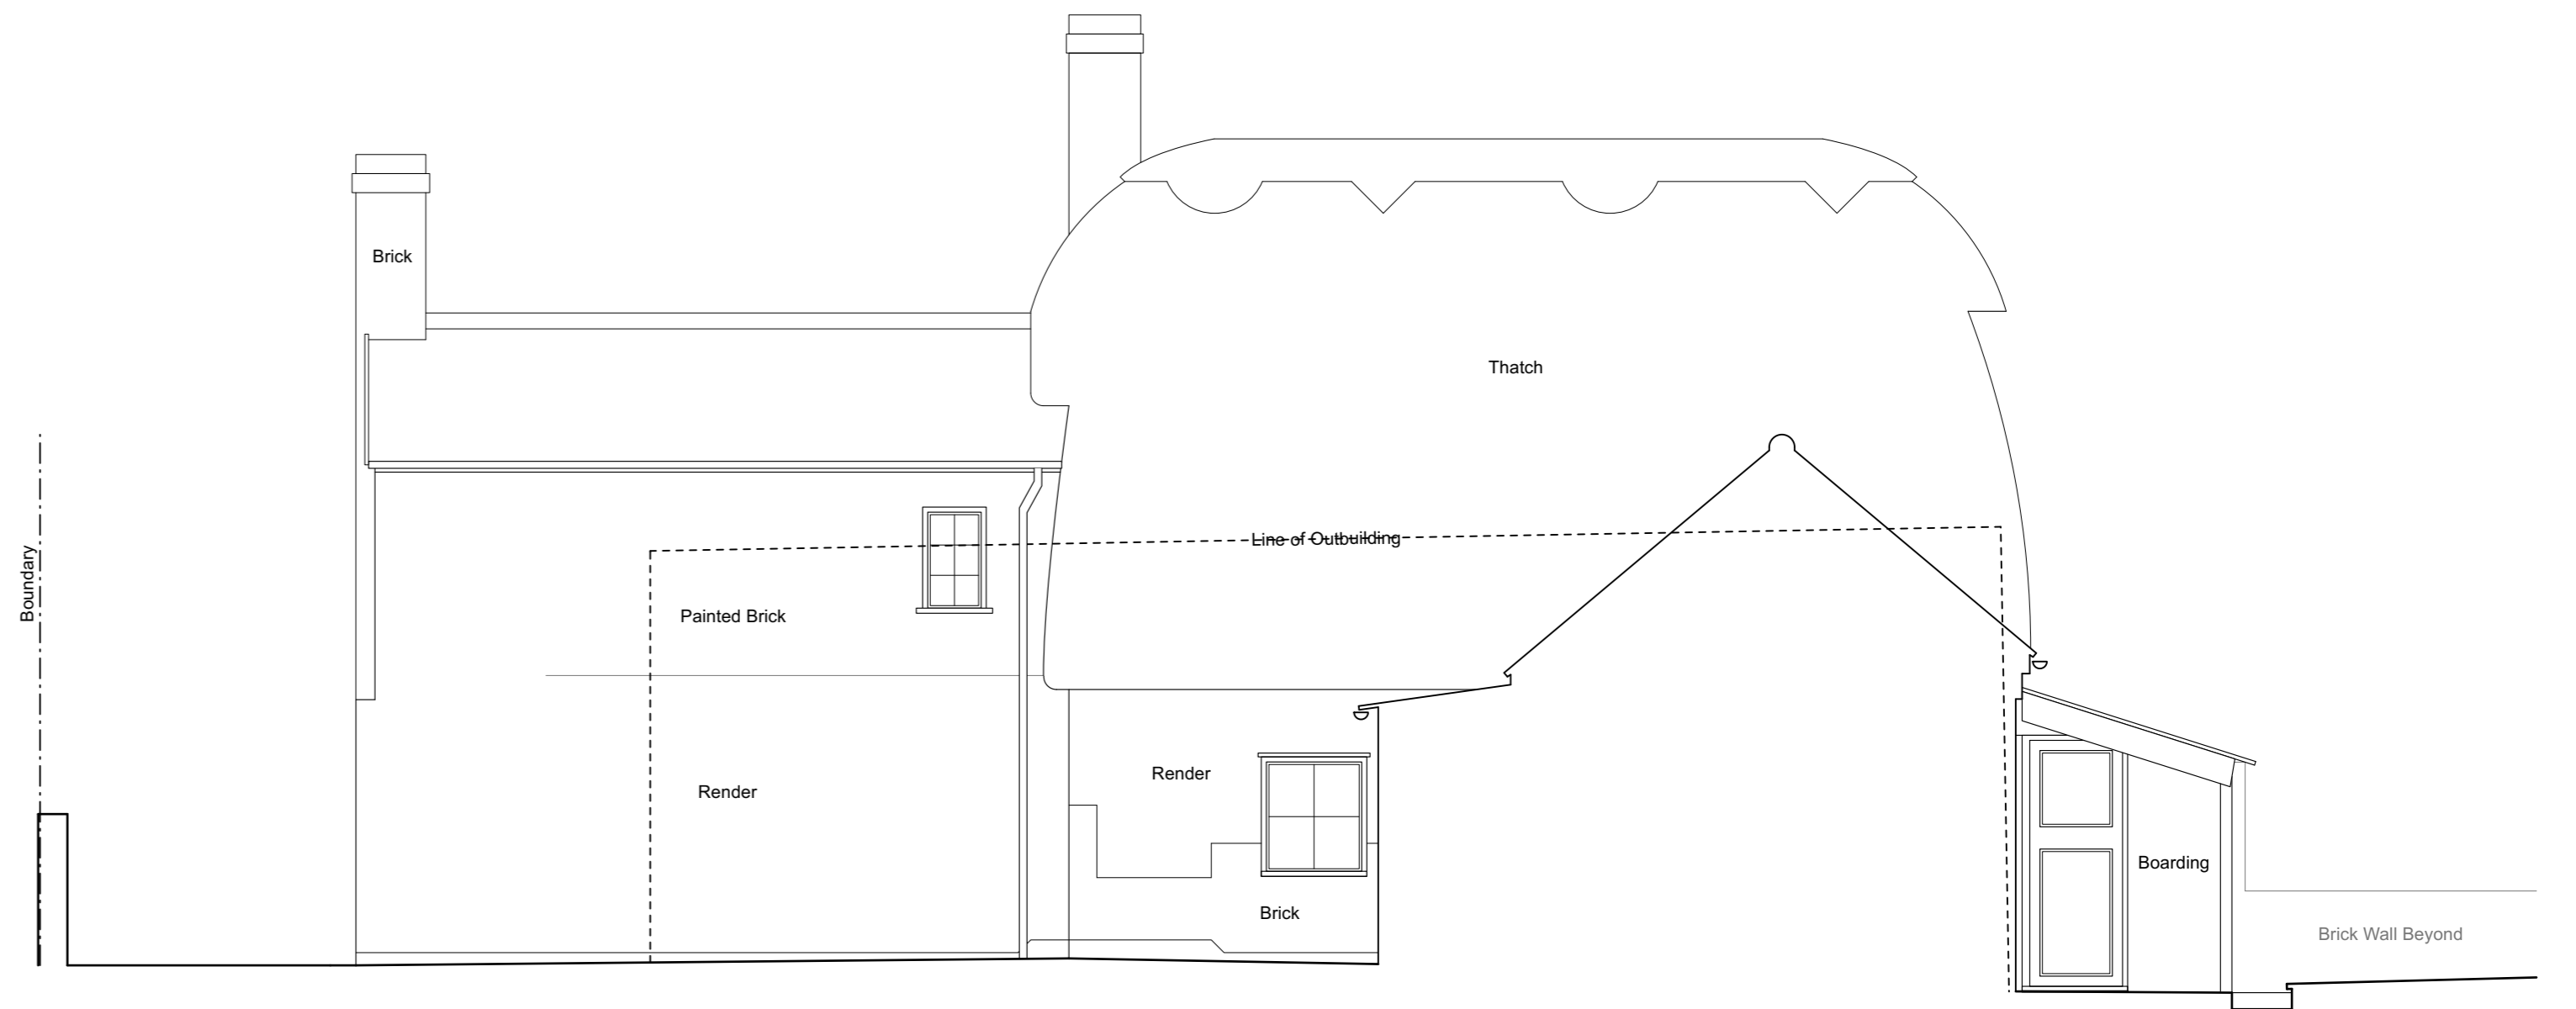

Datum 9m  
**Existing Front Elevation**  
 Scale 1:50 @ A1



Datum 9m  
**Existing Side (East) Elevation**  
 Scale 1:50 @ A1

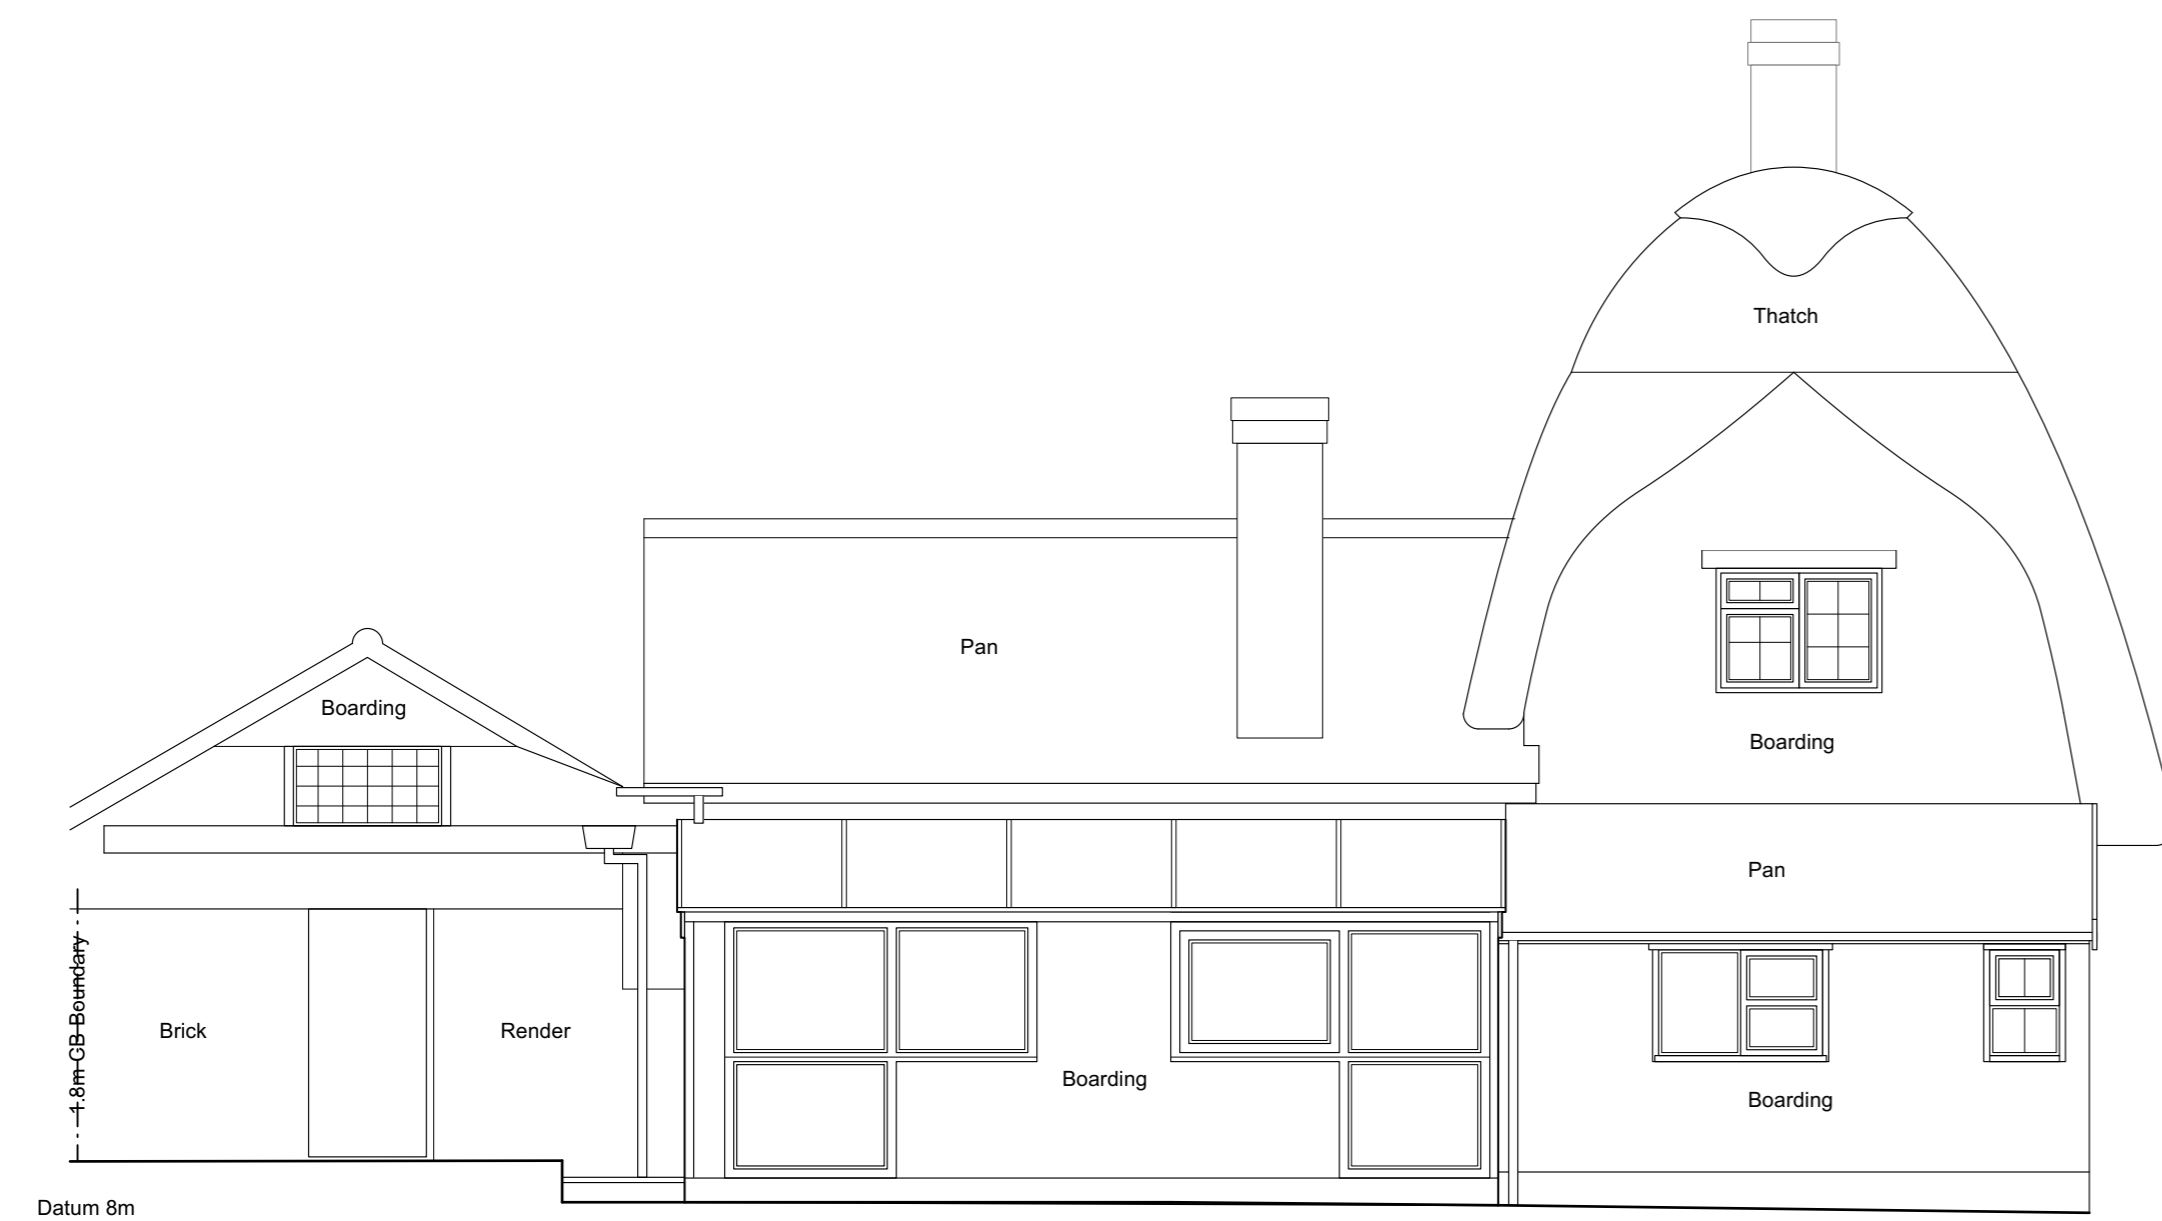

Datum 9m  
**Existing Rear Elevation**  
 Scale 1:50 @ A1



Datum 9m  
**Existing Side (West) Elevation**  
 Scale 1:50 @ A1

Contractor is responsible for all setting out and must check dimensions on site before work is put in hand. Written dimensions only to be taken, this drawing must not be scaled. JAP Architects to be immediately notified of suspected omissions or discrepancies. ©

Revisions	


Revisions	

**J.A.P. Architects**

Market Hill, Clare, Suffolk CO10 8NN

T: 01787 279490  
 E: enquiries@japarchitects.co.uk  
 W: www.japarchitects.co.uk

J.A.P. Architects

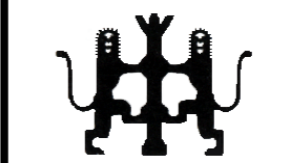

RIBA

Project Proposed Extensions and Alterations at The Old Inn, Little Thurlow Green

Title **Existing Floor Elevations**

Scale 1:50 @ A1 Date April 2022 Revisions

Drawing No.

**22004-02**