
 
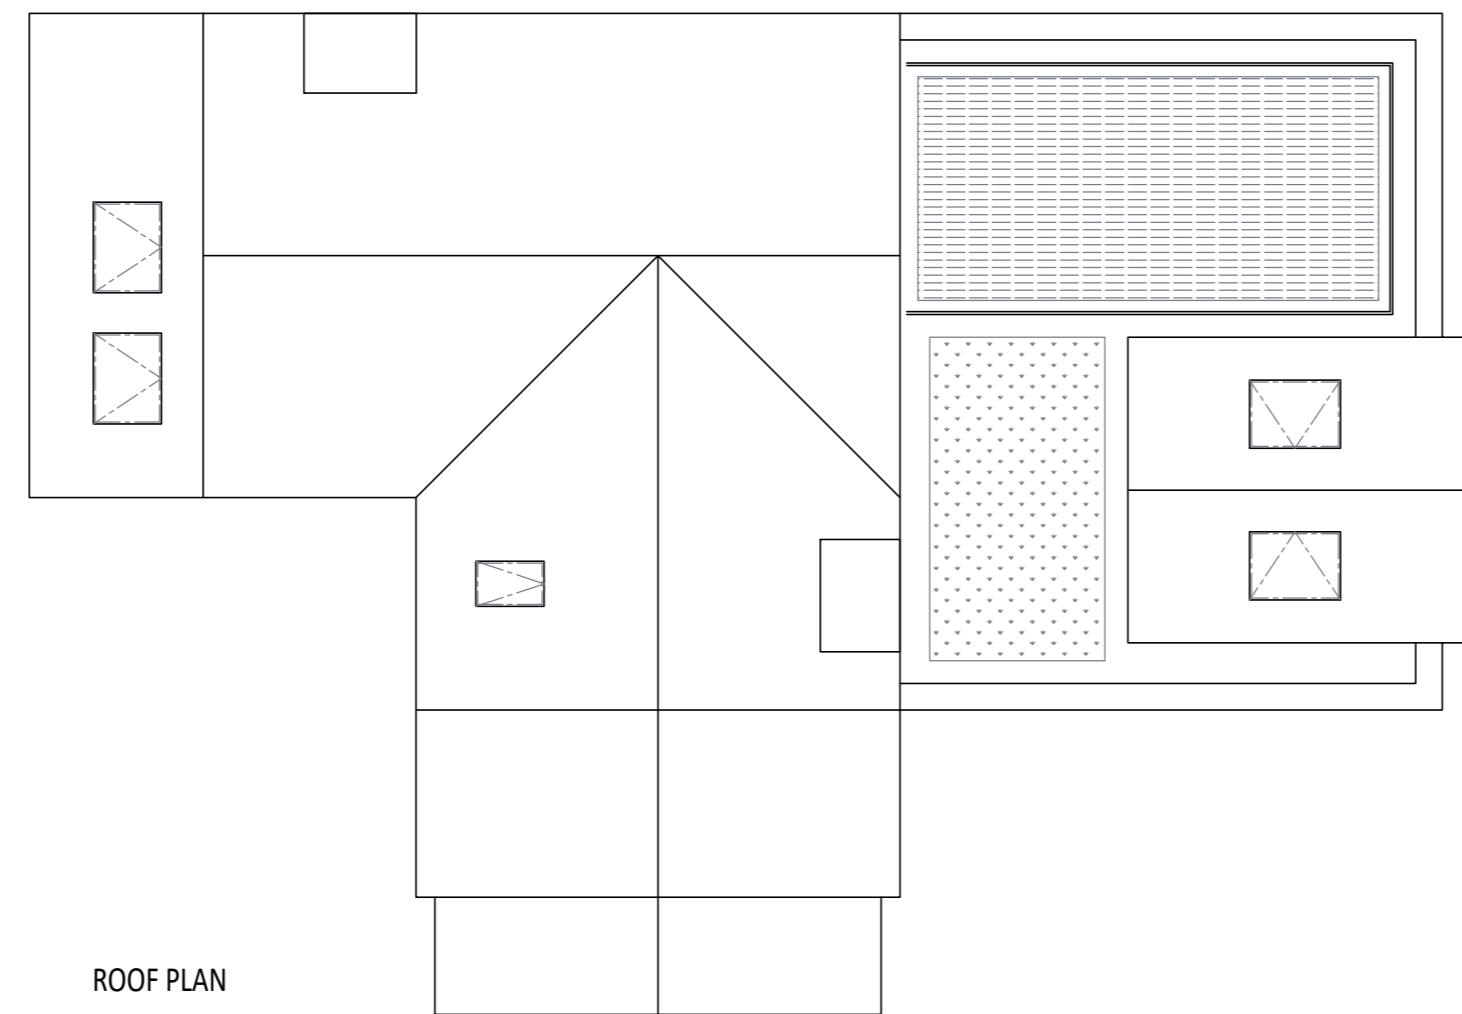
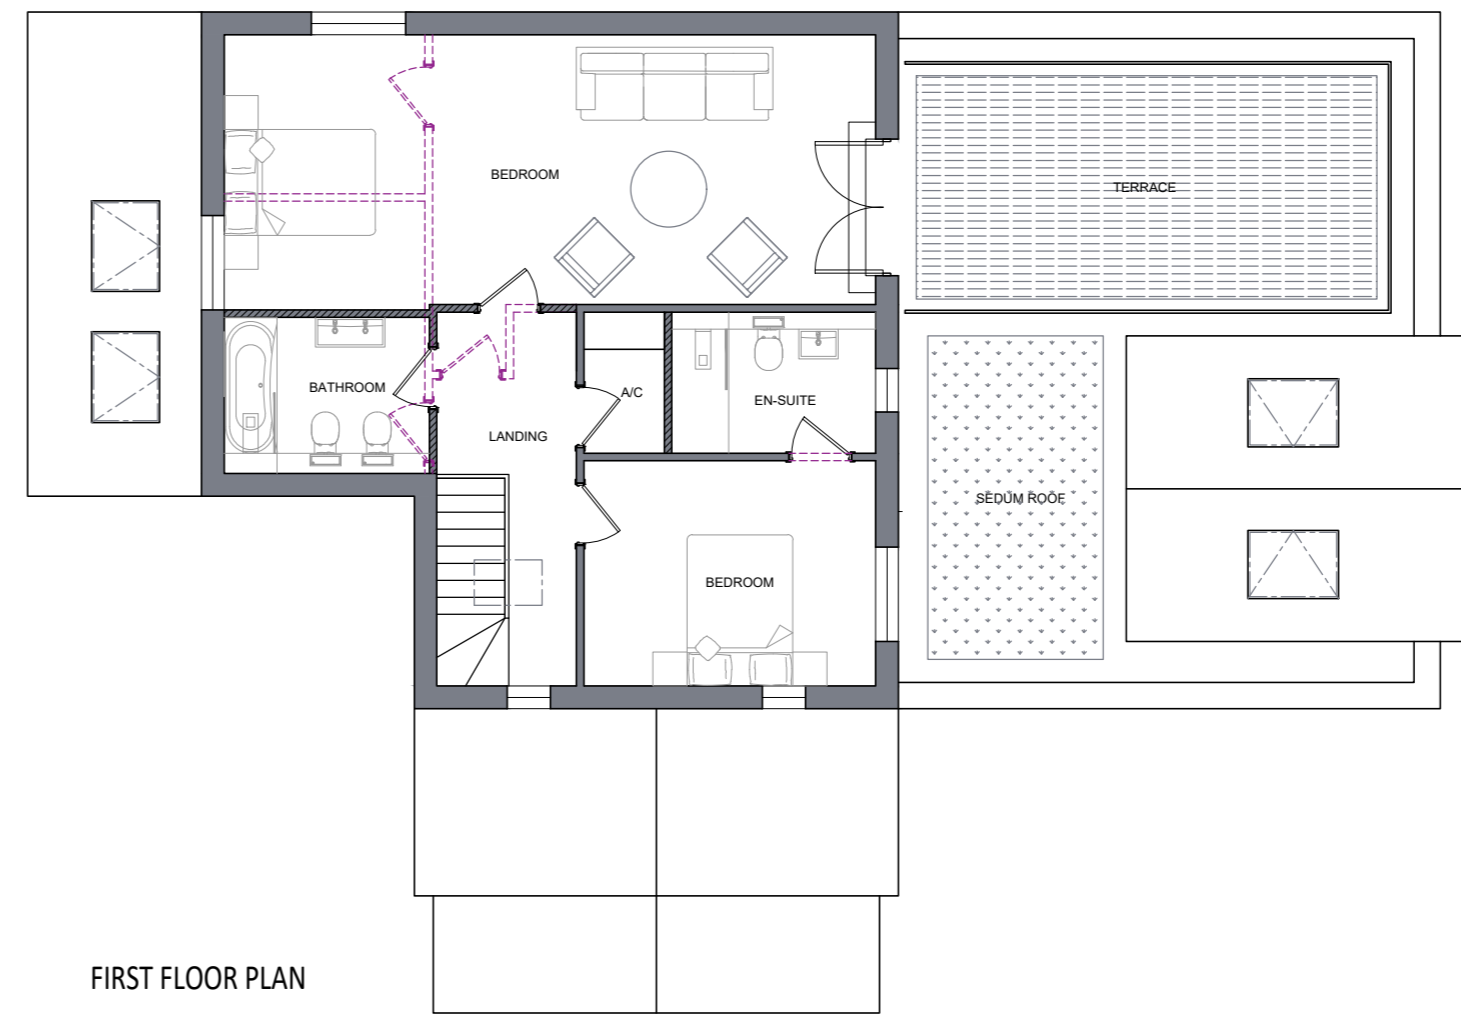


general notes © This drawing and all information it contains is copyright of Twenty-Nine Architecture and must not be copied or reproduced in whole or in part or used without express approval of the authors.

The drawing is to be read in conjunction with all other relevant drawings and specifications.

All dimensions to be checked on site prior to commencement of works and any discrepancies to be checked immediately.

Unless otherwise stated, all dimensions are in mm.

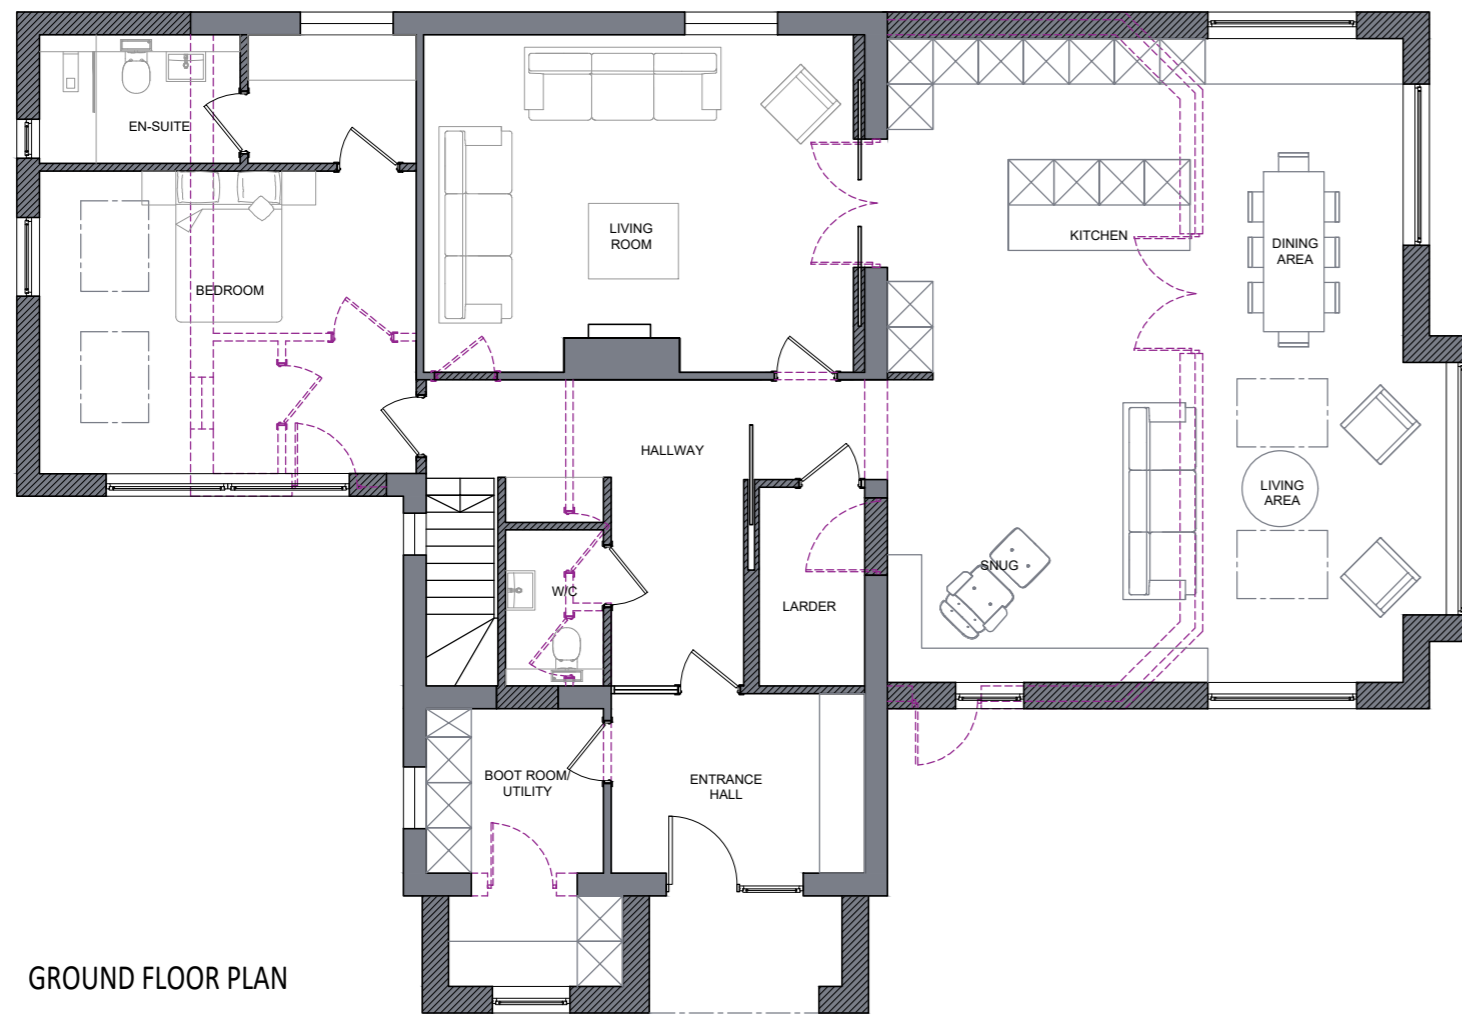

rev P2 date June '22 drawn DSR

client G Posner and R Joly

project Glebe Lodge, Elbow Lane, Wisbech PE13 4LG

drawing title Proposed Floor Plans

drawing no PL(21)01 checked DSR

scale 1:100 original A2

status PLANNING

address 25 Cromwell Road  
Cambridge  
Cambridgeshire  
CB1 3EB

telephone +44 (0)1223 212253  
email info@29architecture.co.uk  
website www.29architecture.co.uk

