




South Elevation  
Scale 1:100

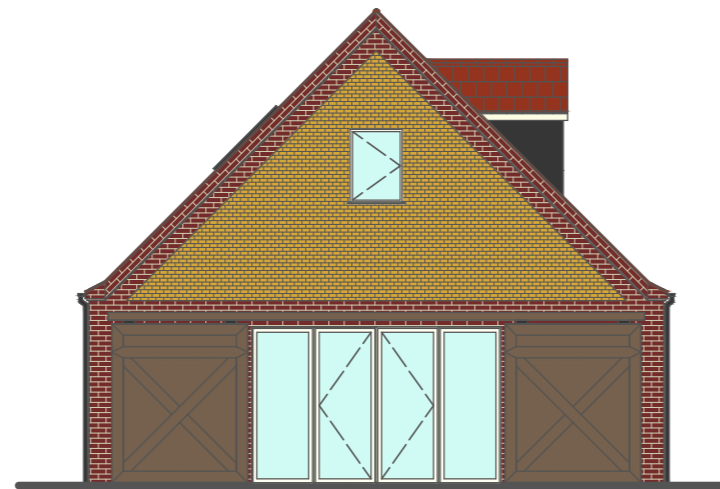


East Elevation  
Scale 1:100

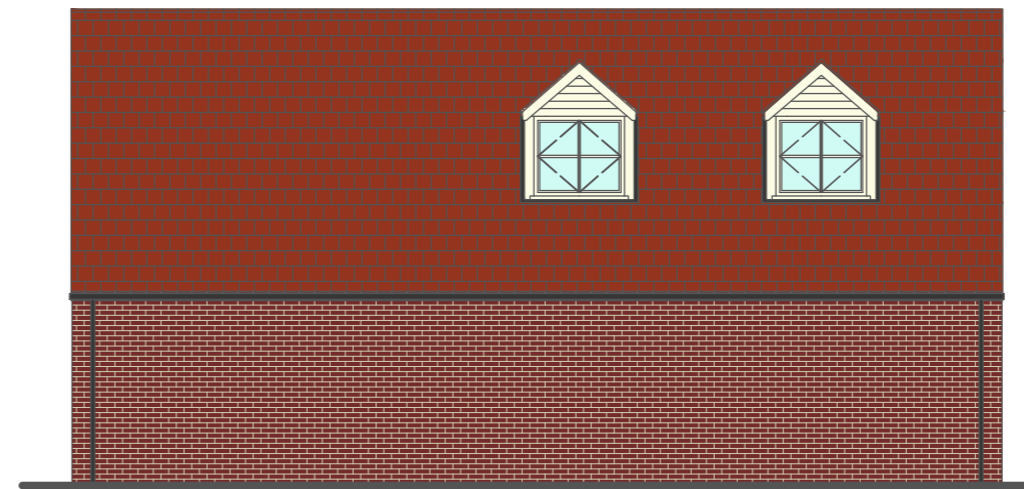


North Elevation  
Scale 1:100

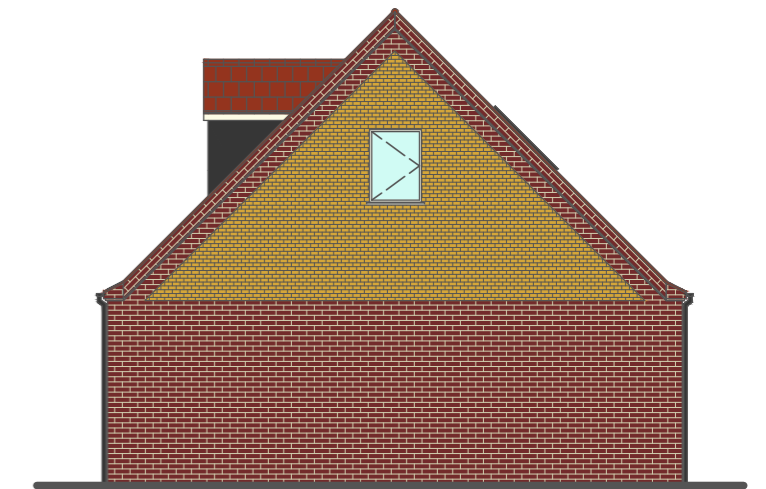

West Elevation  
Scale 1:100

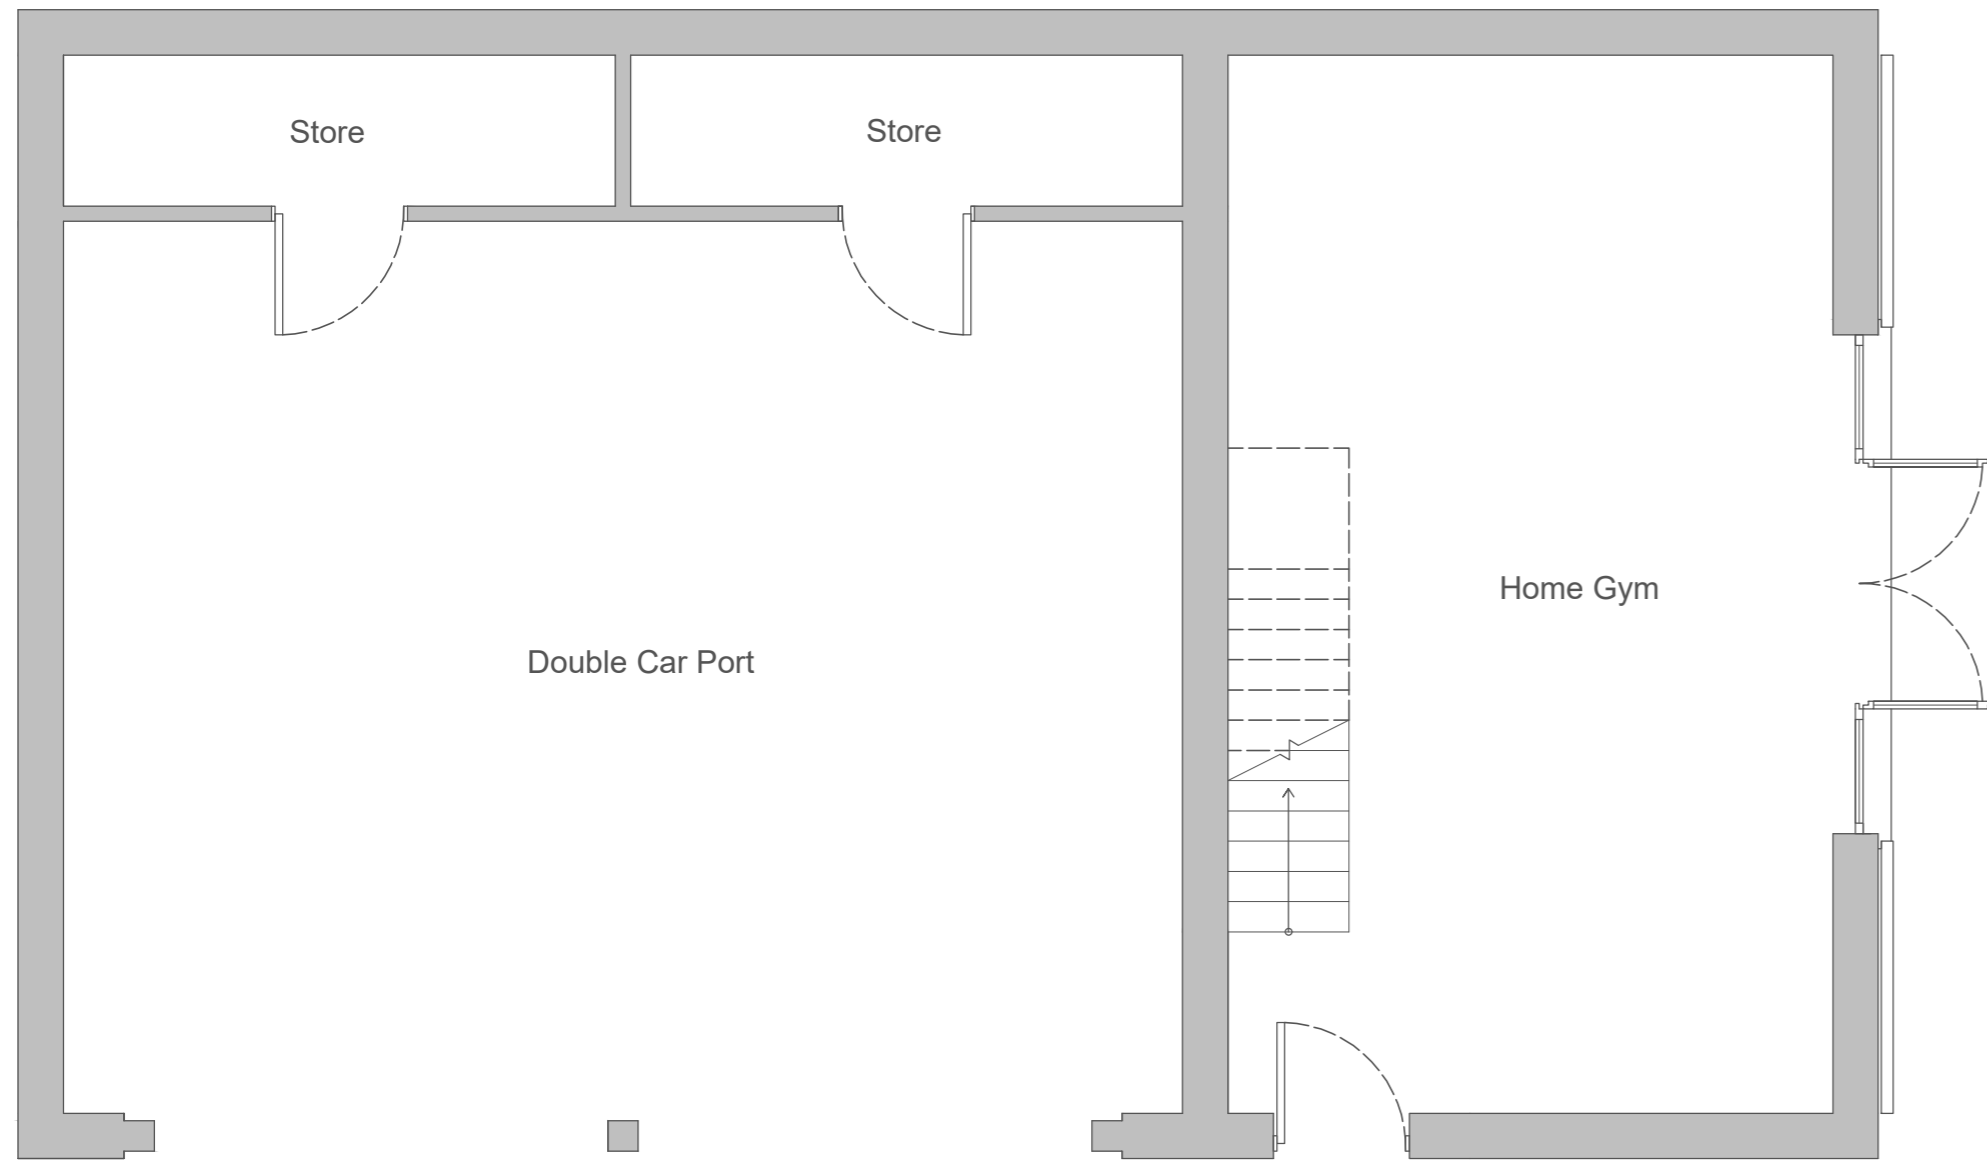

Ground Floor Plan  
Scale 1:50

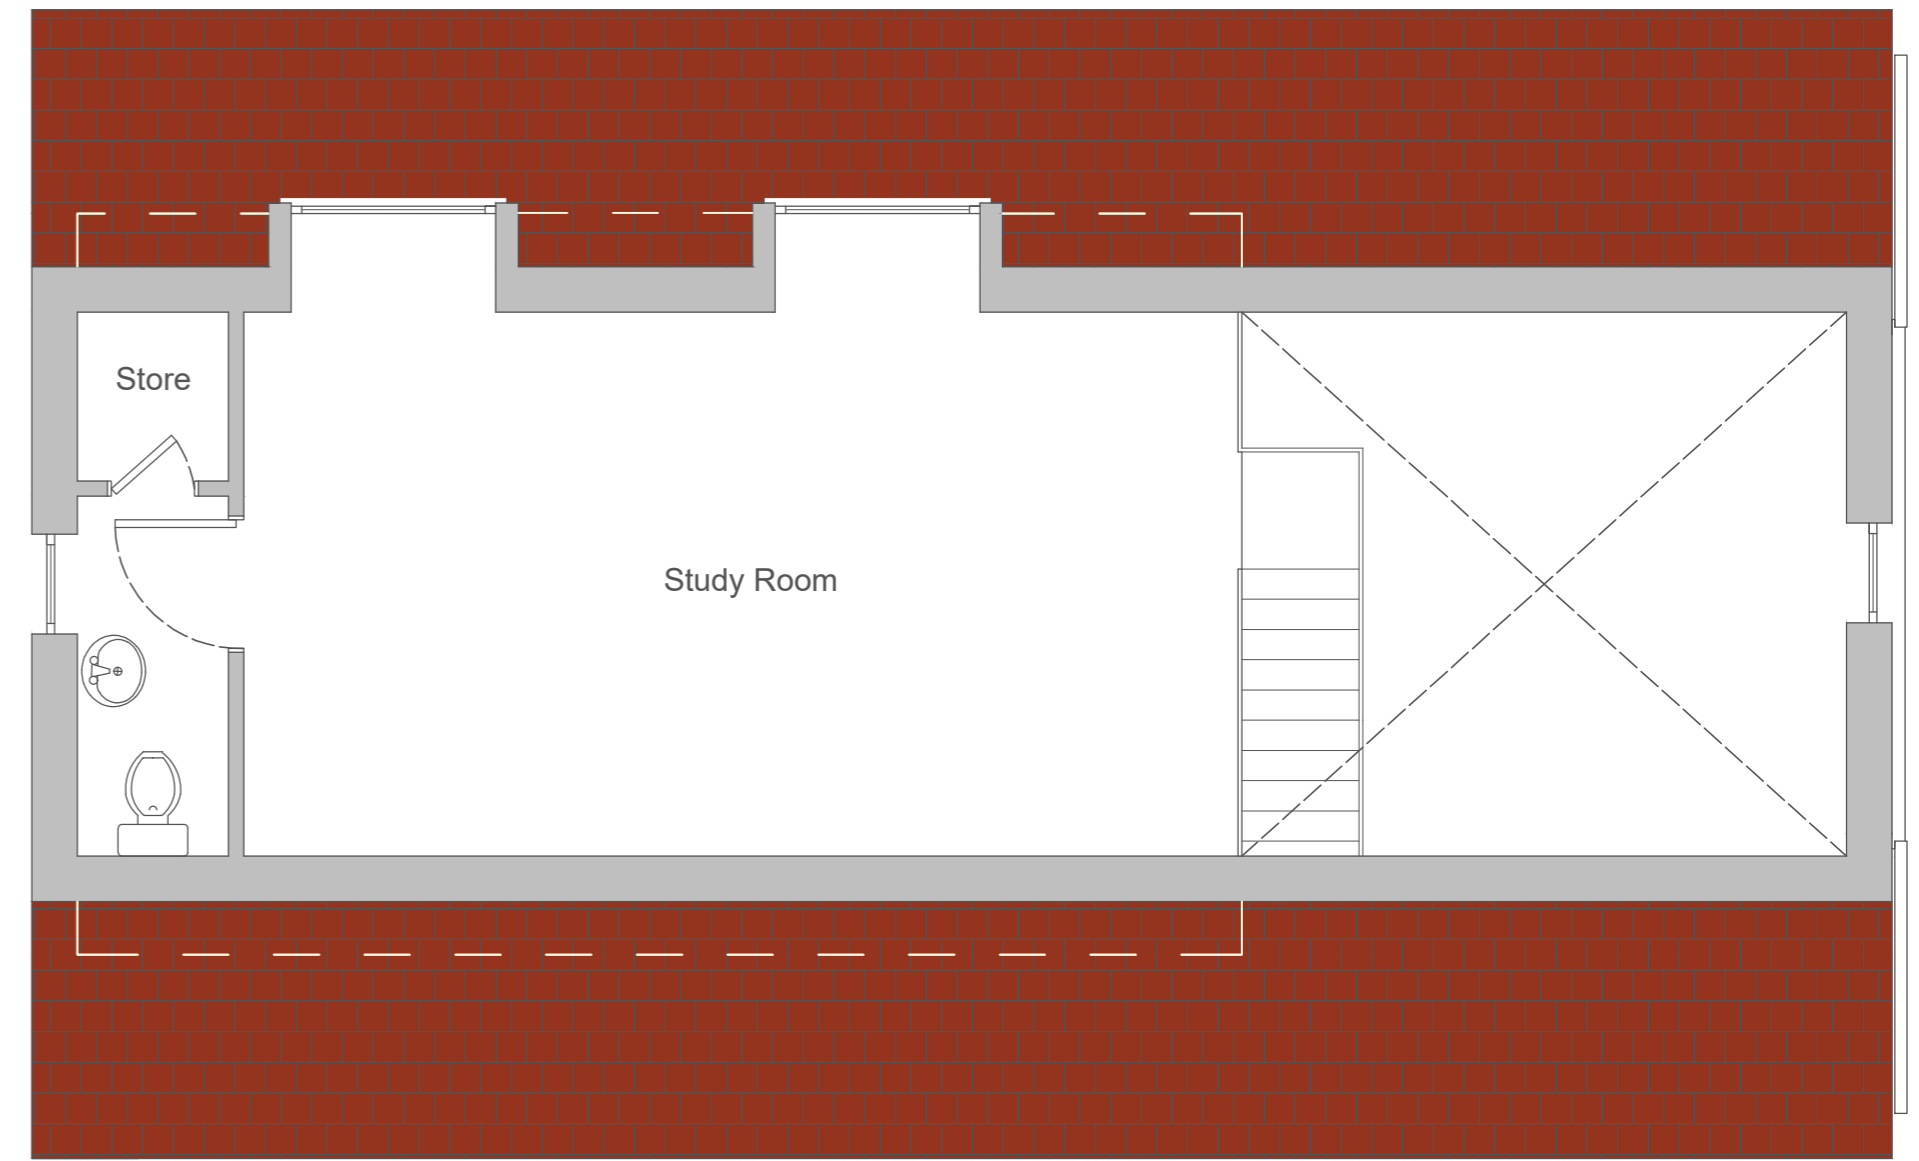

First Floor Plan  
Scale 1:50



Drawing 04 - June 2022 PROPOSED PLANS & ELEVATIONS

Little Haven,  
Ling Common Road,  
North Wootton,  
Kings Lynn,  
Norfolk  
PE30 3RE

Scale: As stated @ A2

Drawn: Morgan J Smith

Elevation Key

 Bricks - Ilstock Ivanhoe Cottage Blend	 Timber Cladding
 Carrstone	 Windows/Door to match Existing House
 Koramic Clay Pantile - Old Hollow Victorian	 Yew Hedge
 Oak Frame	 Beech Hedge
 Hardwood	