


New Property Boundary

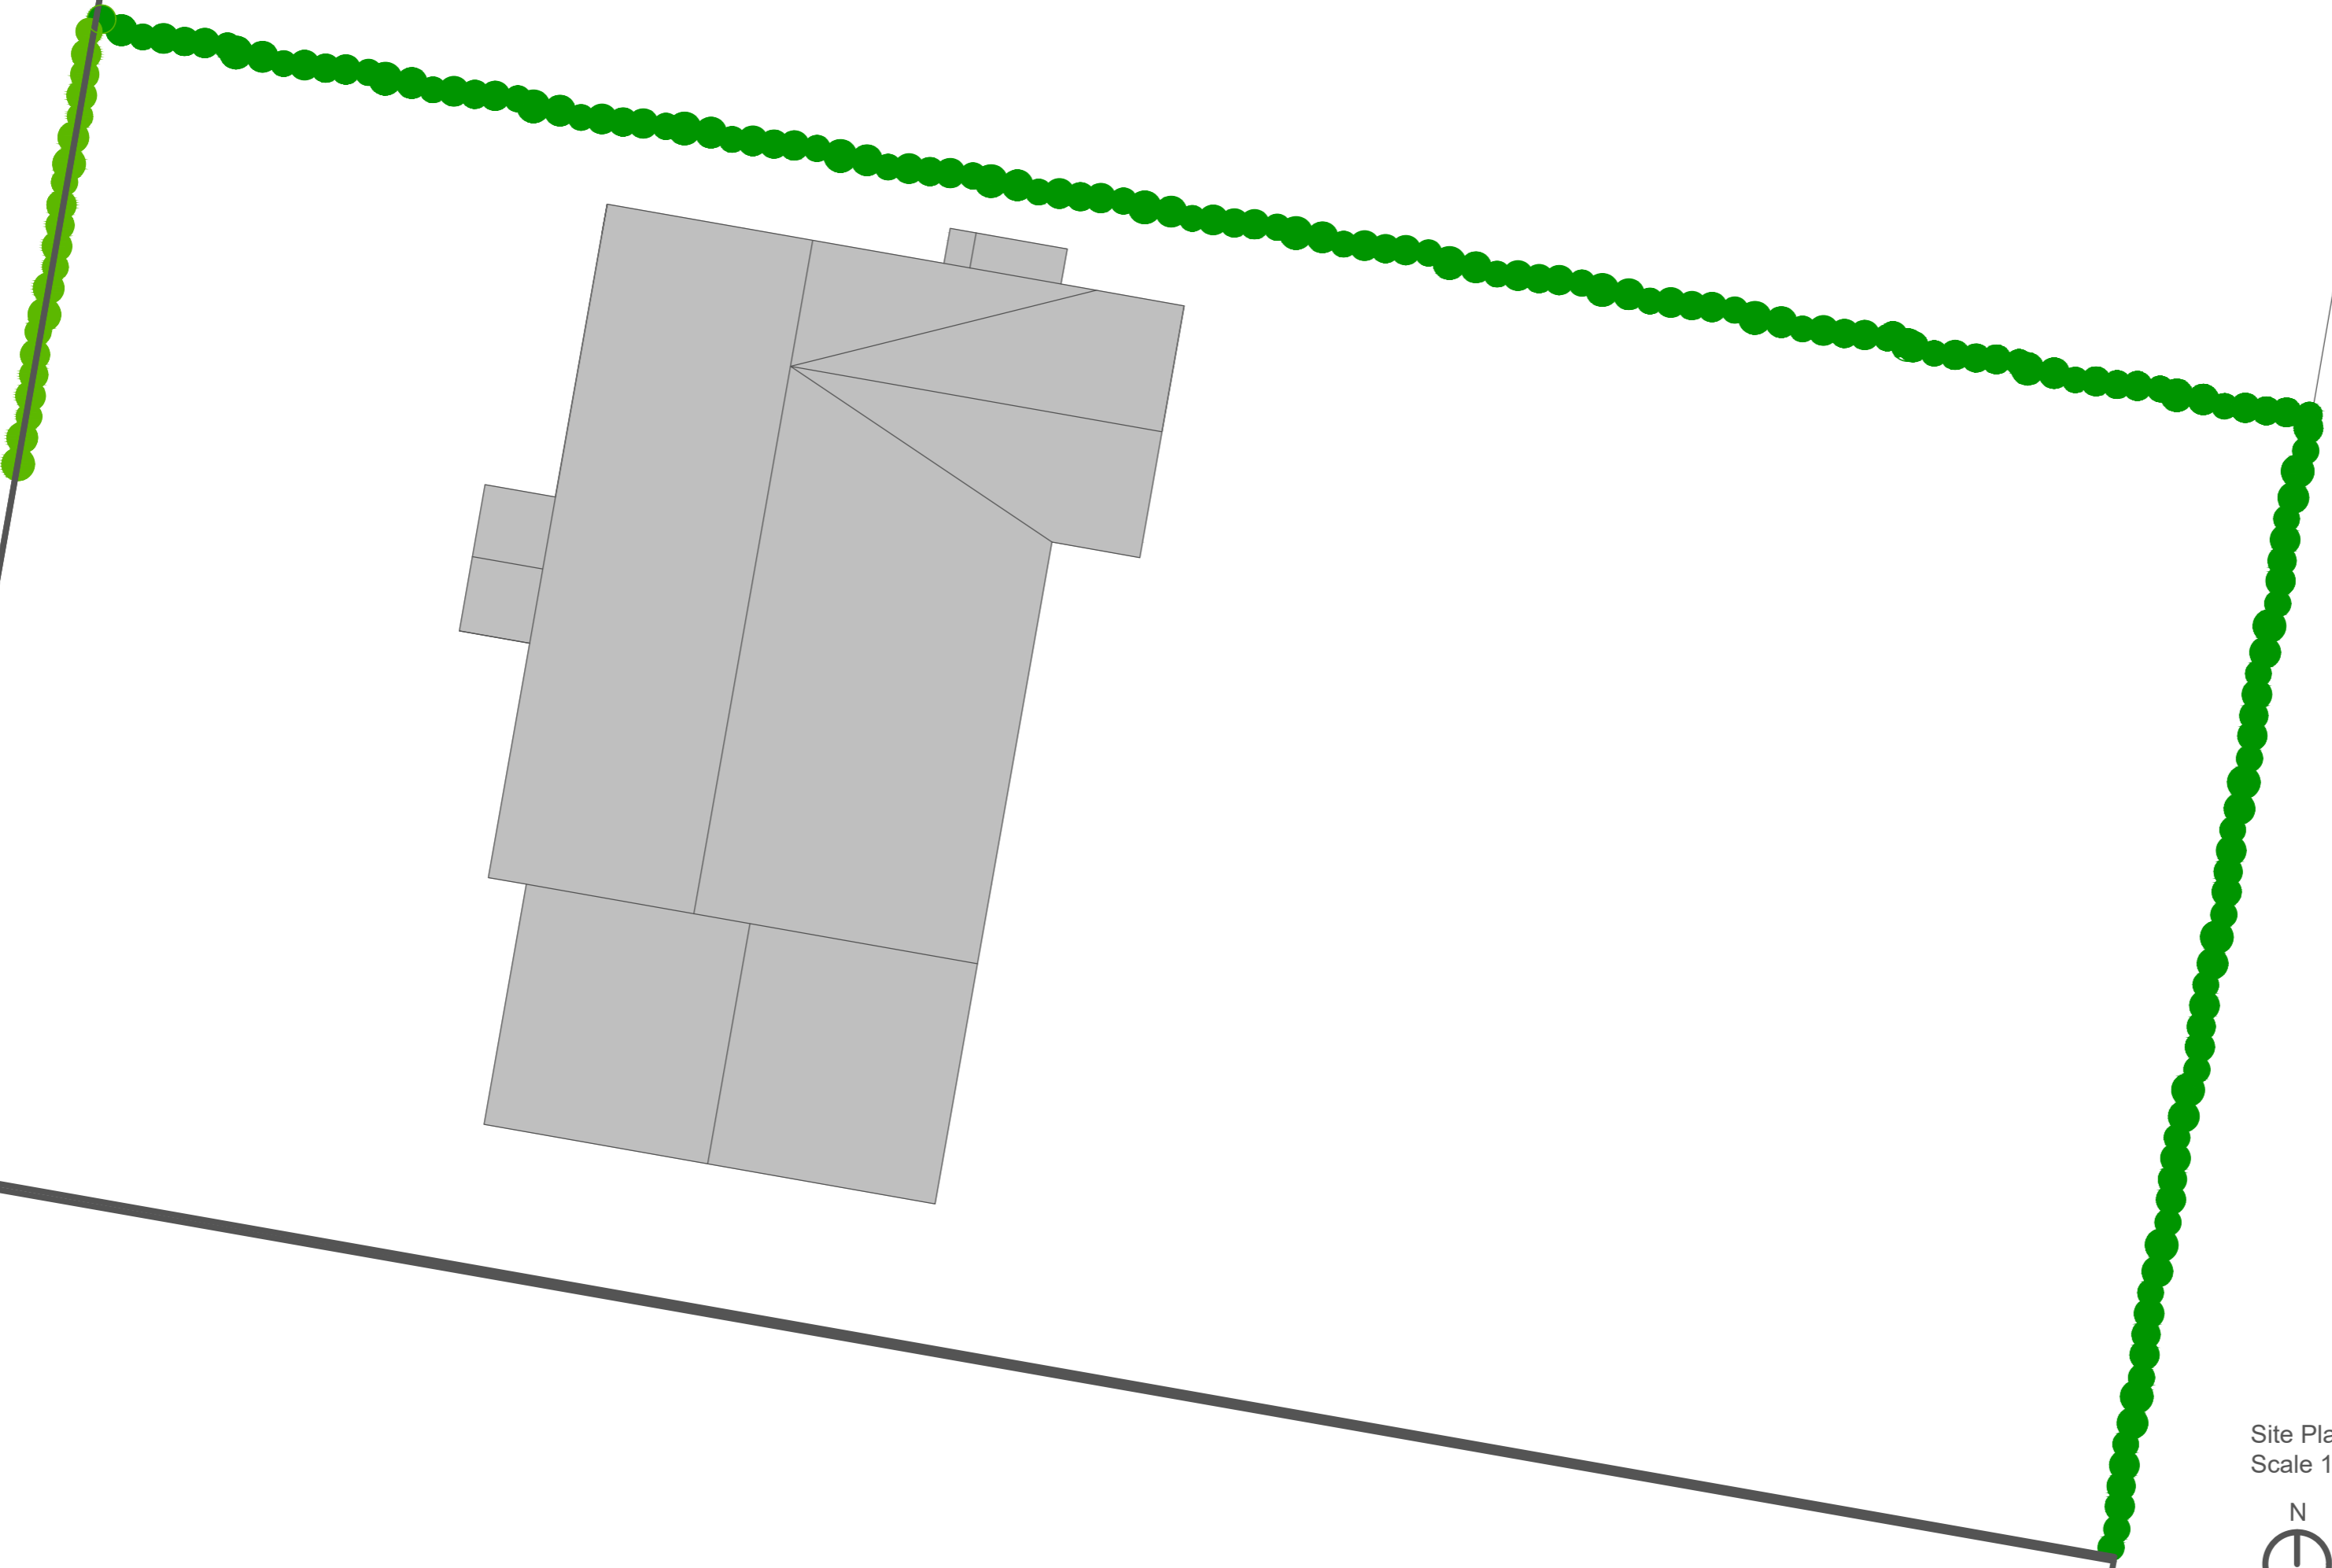

Site Plan
Scale 1:100



Drawing 02 - July 2022
EXISTING SITE PLAN

Little Haven,
Ling Common Road,
North Wootton,
Kings Lynn,
Norfolk
PE30 3RE

Scale: As stated @ A2

Drawn: Morgan J Smith