




Proposed West Elevation

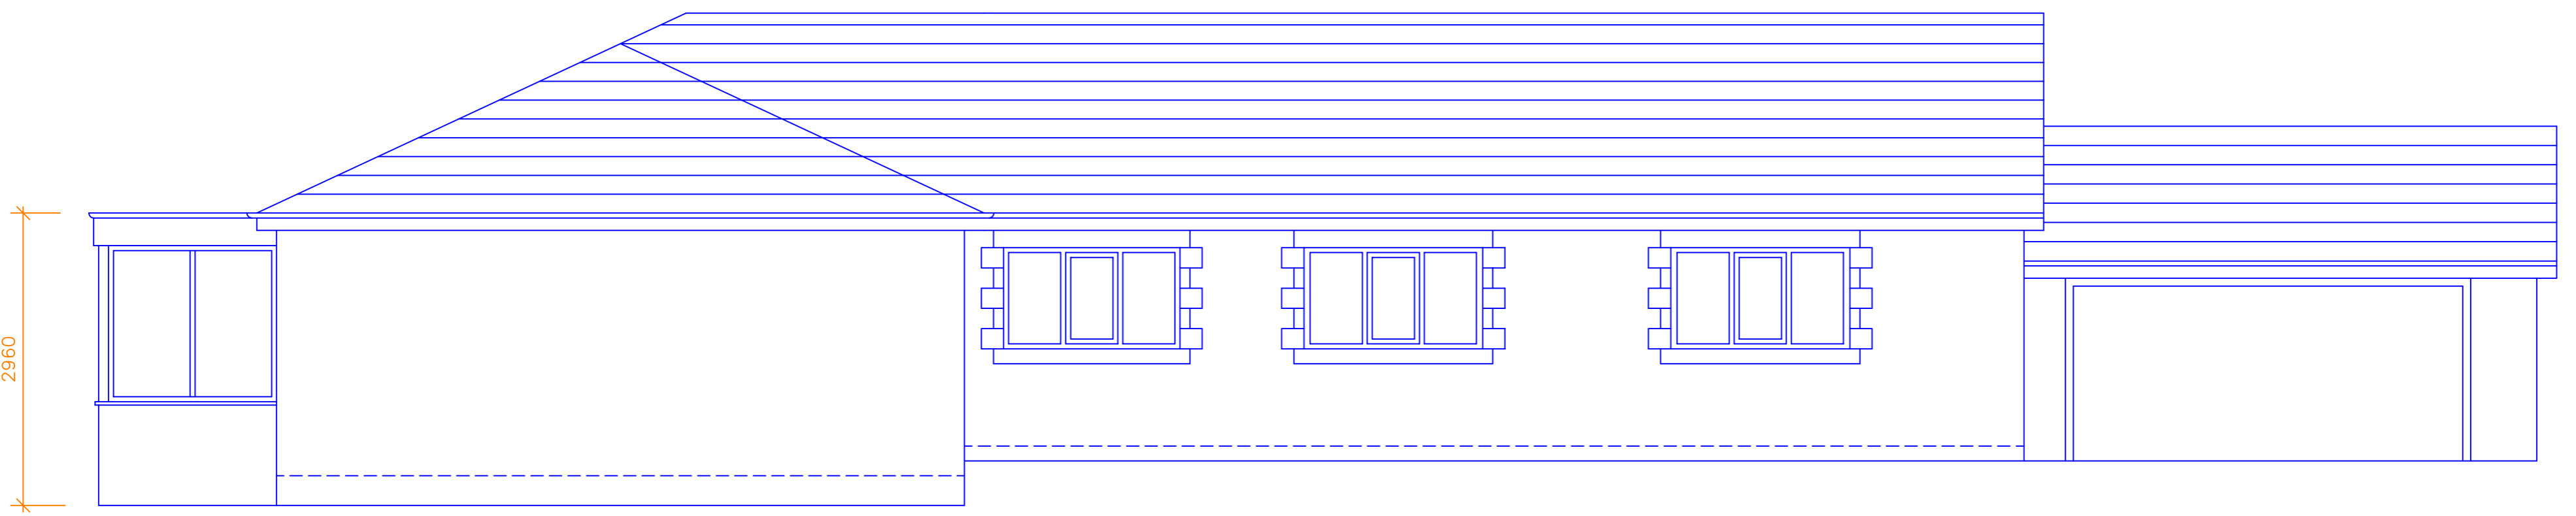

Proposed South Elevation

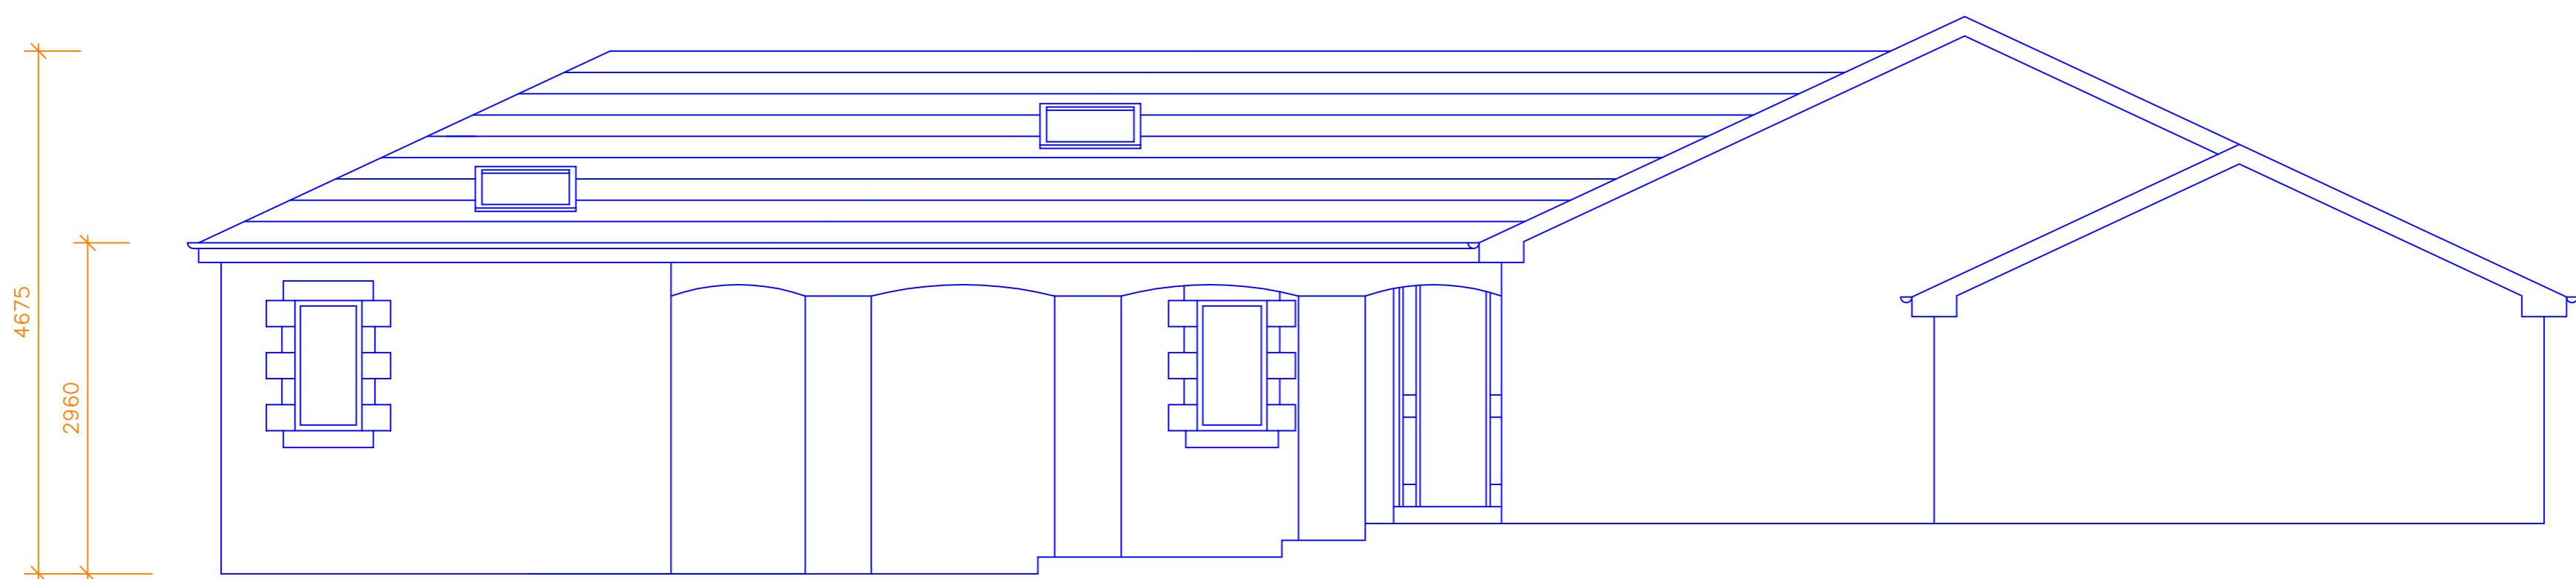

Proposed East Elevation

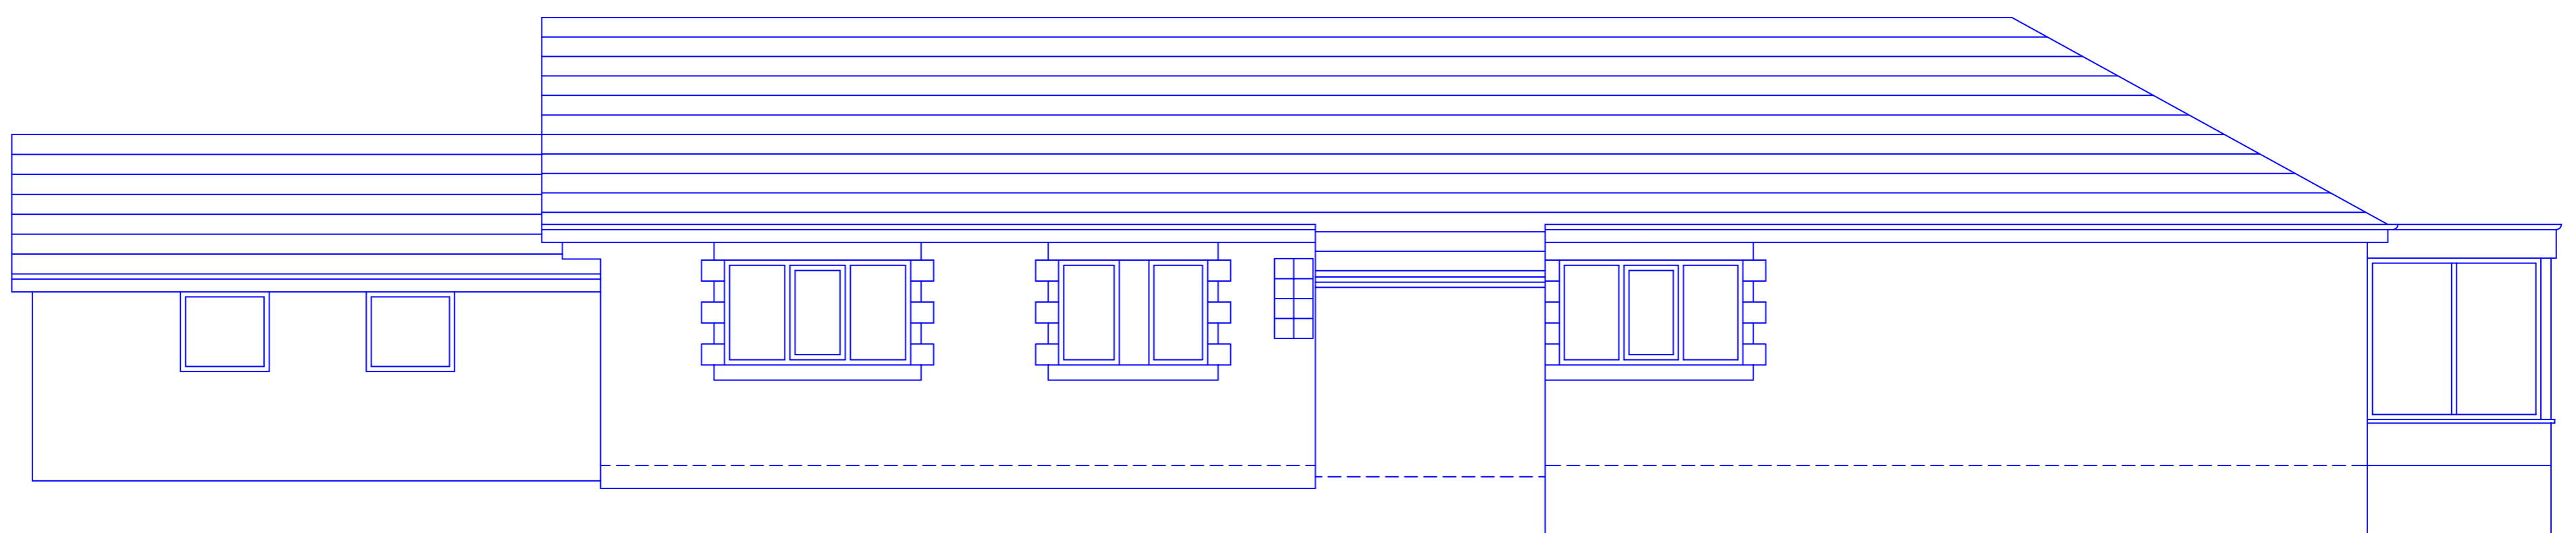

Proposed North Elevation

Proposed Materials:

Walls: Coursed stone to match the existing
 Roof: Natural slate to match the existing
 Doors and window frames: Brown upvc to match the existing

This drawing and design concept is the property of PPY design. It should not be reproduced without written permission

2 Helmshore Road, Holcombe Village
 Ramsbottom, Lancashire BL8 4PA

Gary Dearden (BAK (hons) DipArch RIBA
 gary@ppy-design.co.uk www.ppy-design.co.uk
 T. 01706 822731 M. 07712 669482

0 1 2 3 m

The Old Stables Helmshore Road Haslingden BB4 4BW		scale 1:50 at A1 April 2022
LC1-04	Proposed Elevations	
PPY design Ltd		