




Existing West Elevation

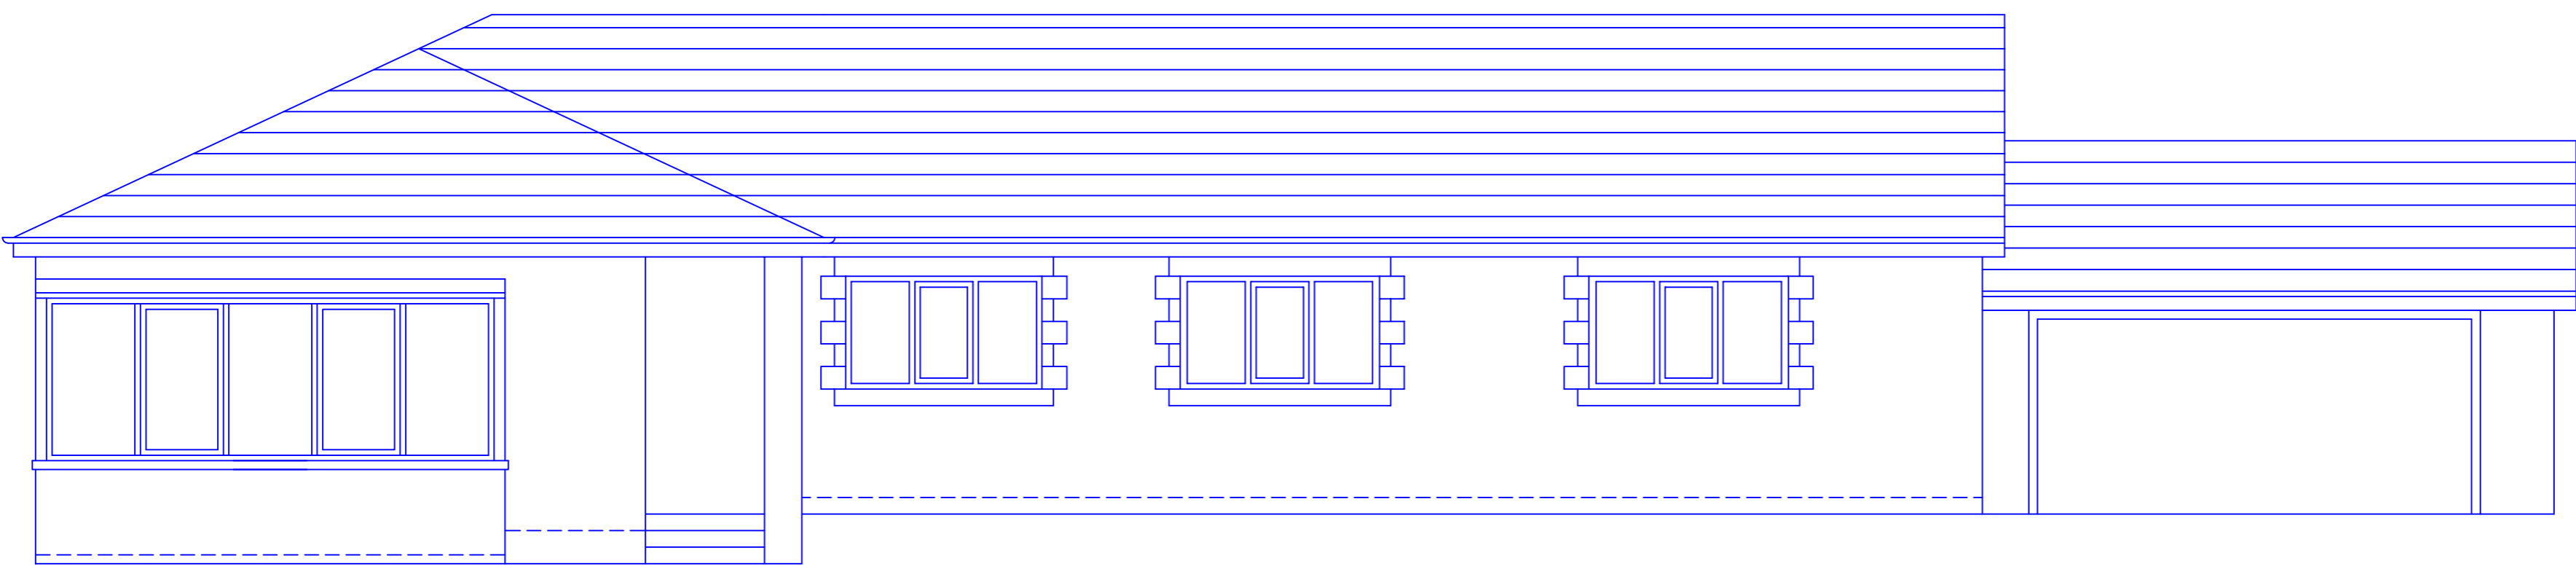

Existing South Elevation

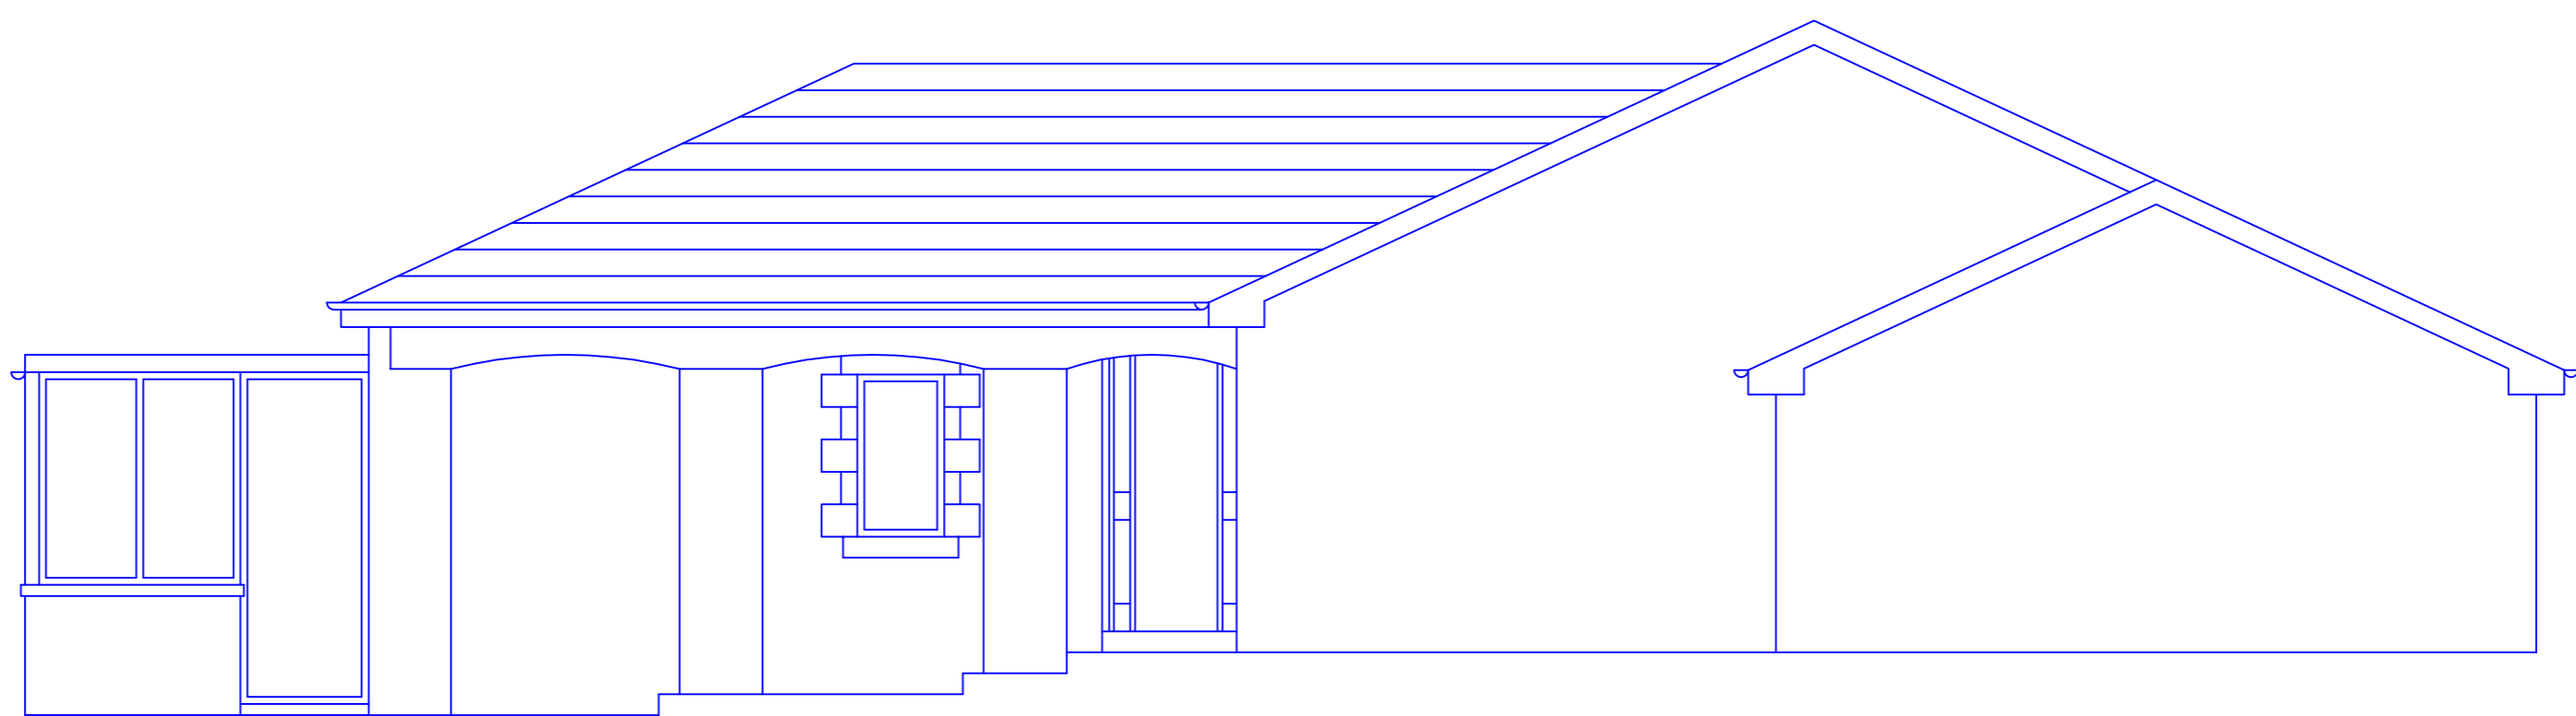

Existing East Elevation

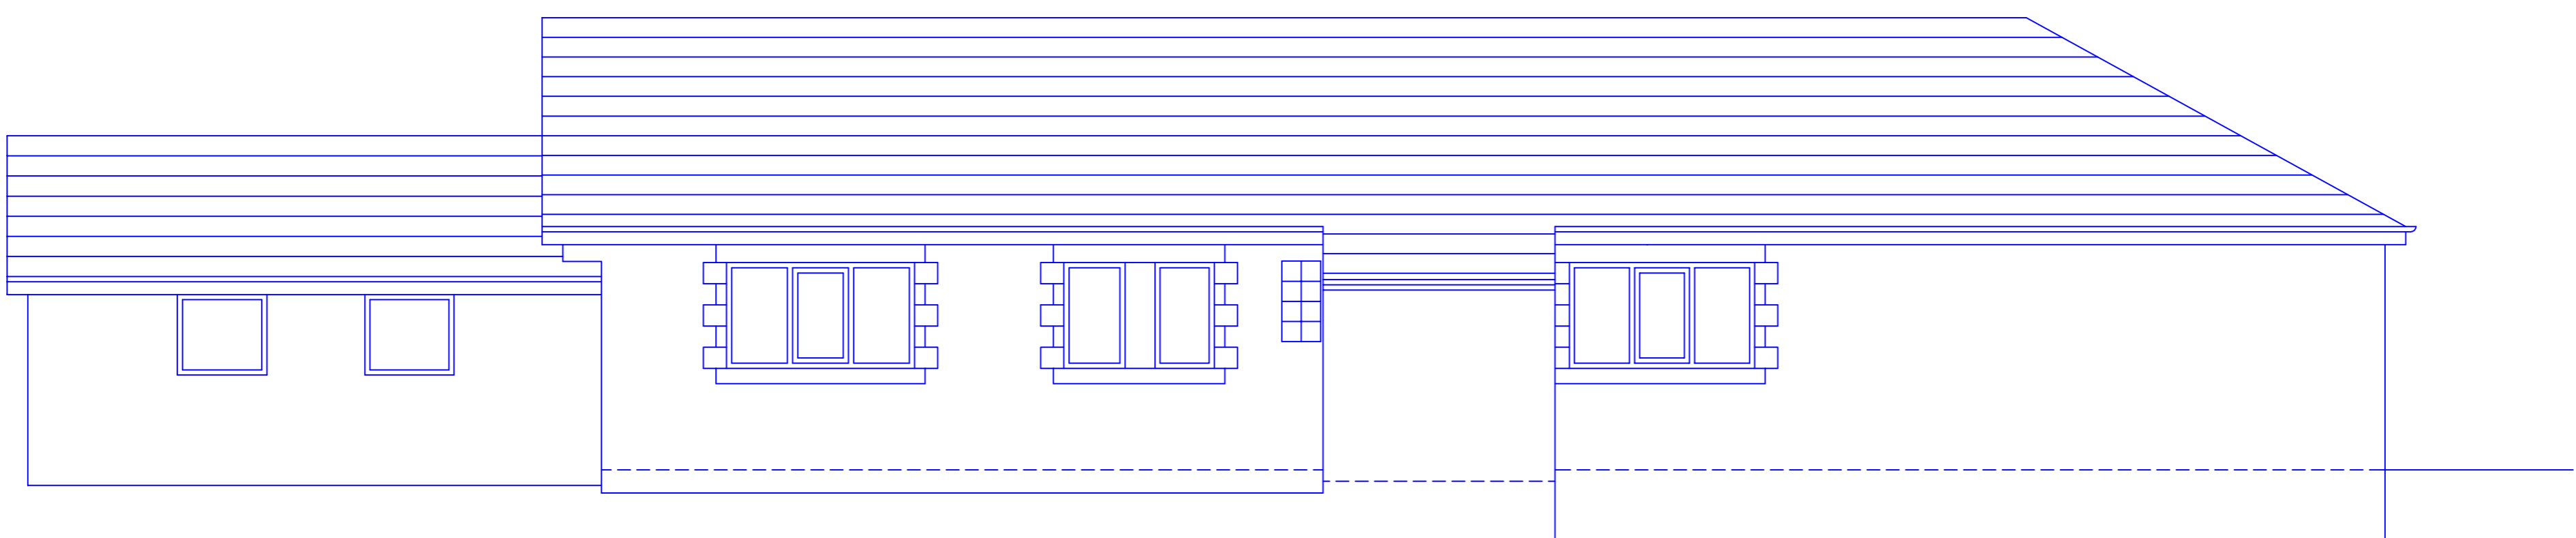

Existing North Elevation

**Existing Materials:**

- Walls: Coursed stone
- Roof: Natural slate
- Doors and window frames: Brown upvc

This drawing and design concept is the property of PPY design. It should not be reproduced without written permission

2 Helmshore Road, Holcombe Village  
Ramsbottom, Lancashire BL8 4PA

Gary Dearden (BAK (hons) DipArch RIBA  
gary@ppy-design.co.uk www.ppy-design.co.uk  
T. 01706 822731 M. 07712 669482

0 1 2 3 m

The Old Stables Helmshore Road Haslingden BB4 4BW		scale 1:50 at A1 April 2022
LC1-02	Existing Elevations	
PPY design Ltd		