




South Elevation

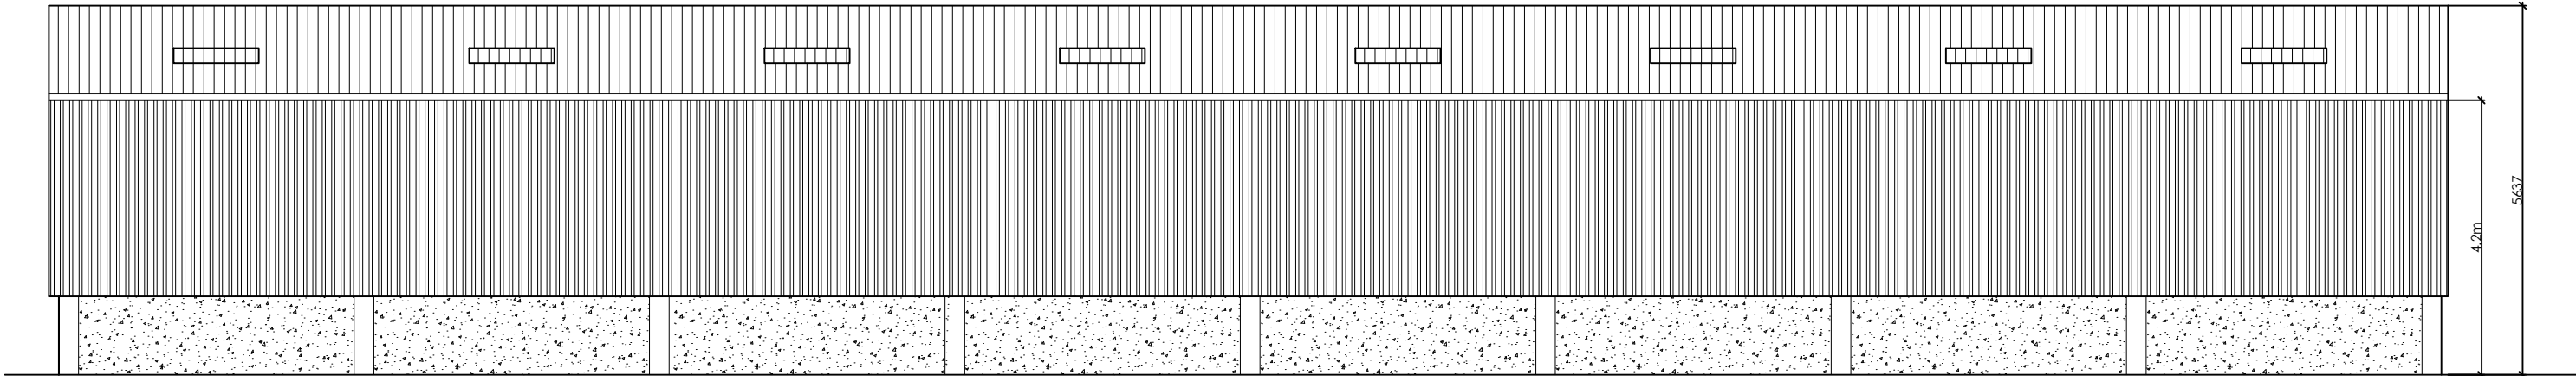

North Elevation

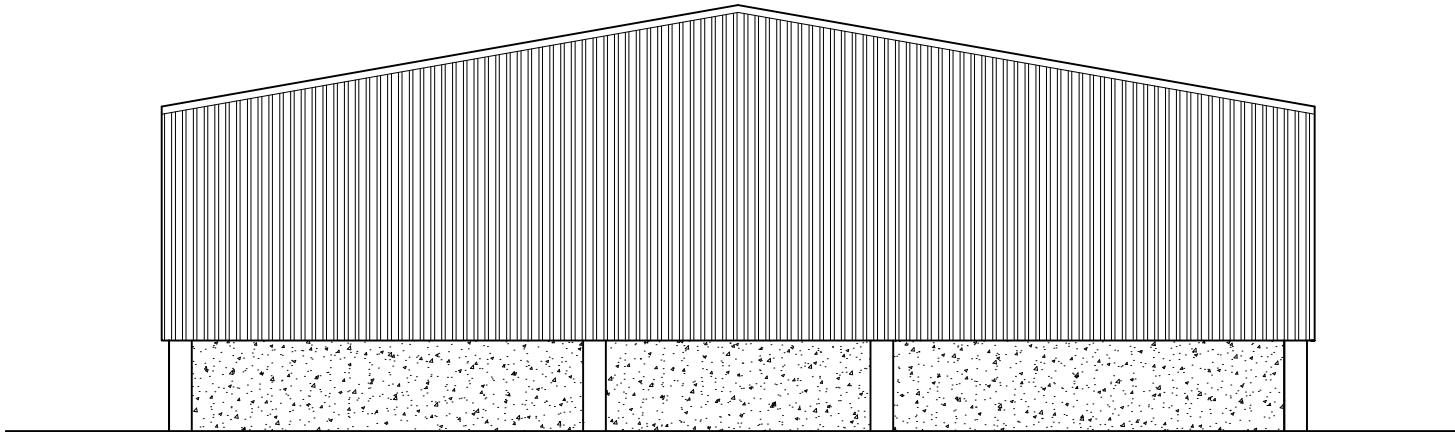

East Elevation

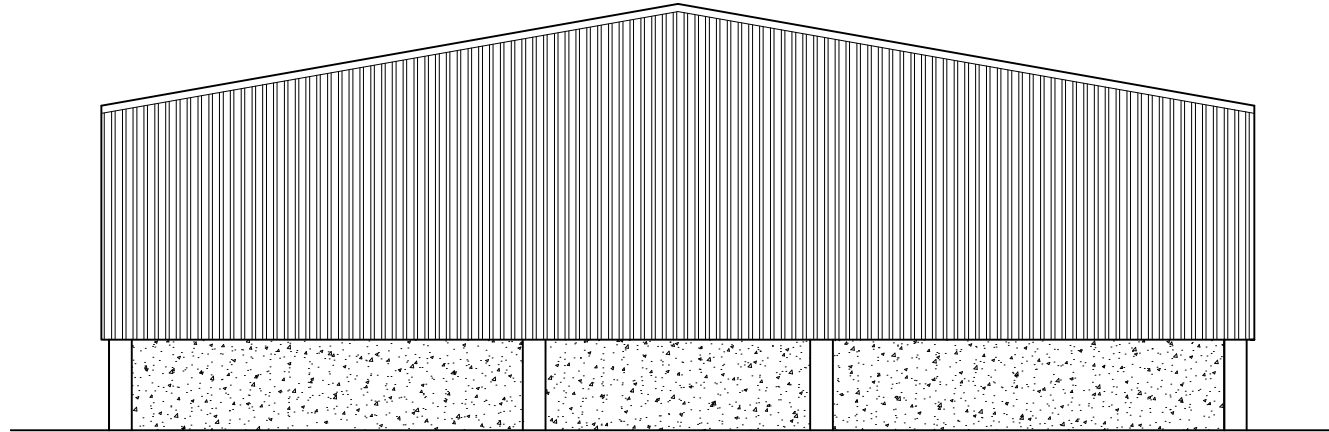

West Elevation

- NOTES:**
- Do not scale from drawings.
  - Use written dimensions only.
  - Any discrepancies to be reported to the Architect immediately.
  - All dimensions are to be site checked by the contractor prior to commencement on site and order of any materials.
  - The Architect does not take on the role of Principle Designer in terms of the Construction (Design and Management) Regulations 2015 unless otherwise agreed.
  - All drawings and information prepared by Donna Kennedy of Donna Kennedy Architecture & Design, unless otherwise noted and agreed with Client.

REV	DESCRIPTION	DATE
...	...	...



## PLANNING

**Project:**  
New Shed

**Address:**  
Yonderton, Dalrymple,  
KA6 7HT

**Client:**  
Minerva Sipp Mrs AJ Lake (9038)

**Drawing:**  
Elevations

<b>Drawing No:</b> 22-079 L07	<b>Scale:</b> 1:100 @ A3
<b>Date:</b> July 2022	<b>REV:</b> .

**Email:** donna.dkad@outlook.com