


PINEWOOD THE SITE 6 LAWN CL.

**1. SOUTH-WEST ELEVATION EXISTING**

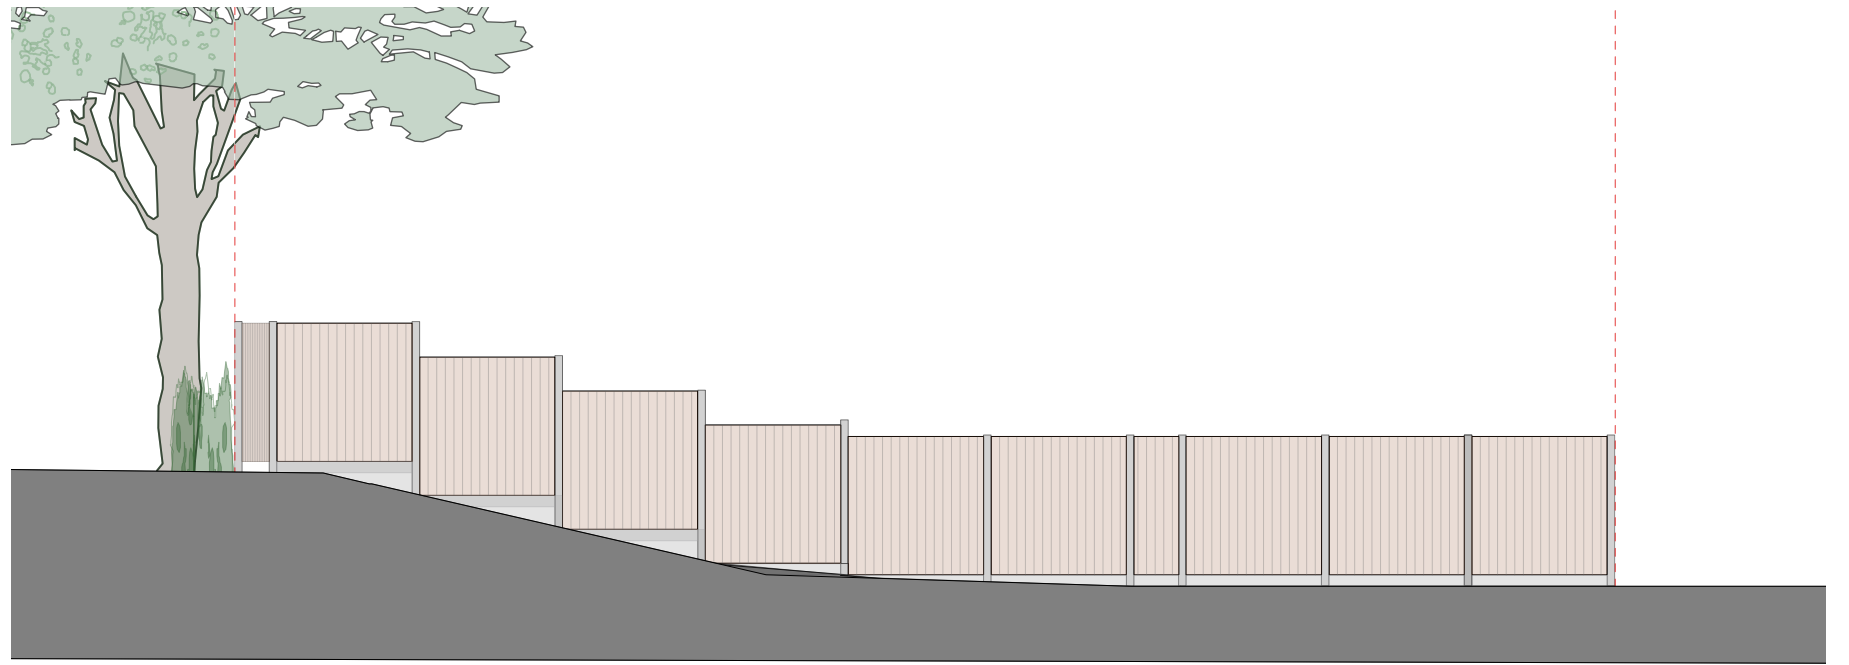


LONDON ROAD THE SITE 34, 36 CRES. GDNS.

**3. NORTH-WEST ELEVATION EXISTING**




PINEWOOD THE SITE 6 LAWN CL.

**2. SOUTH-WEST ELEVATION PROPOSED**

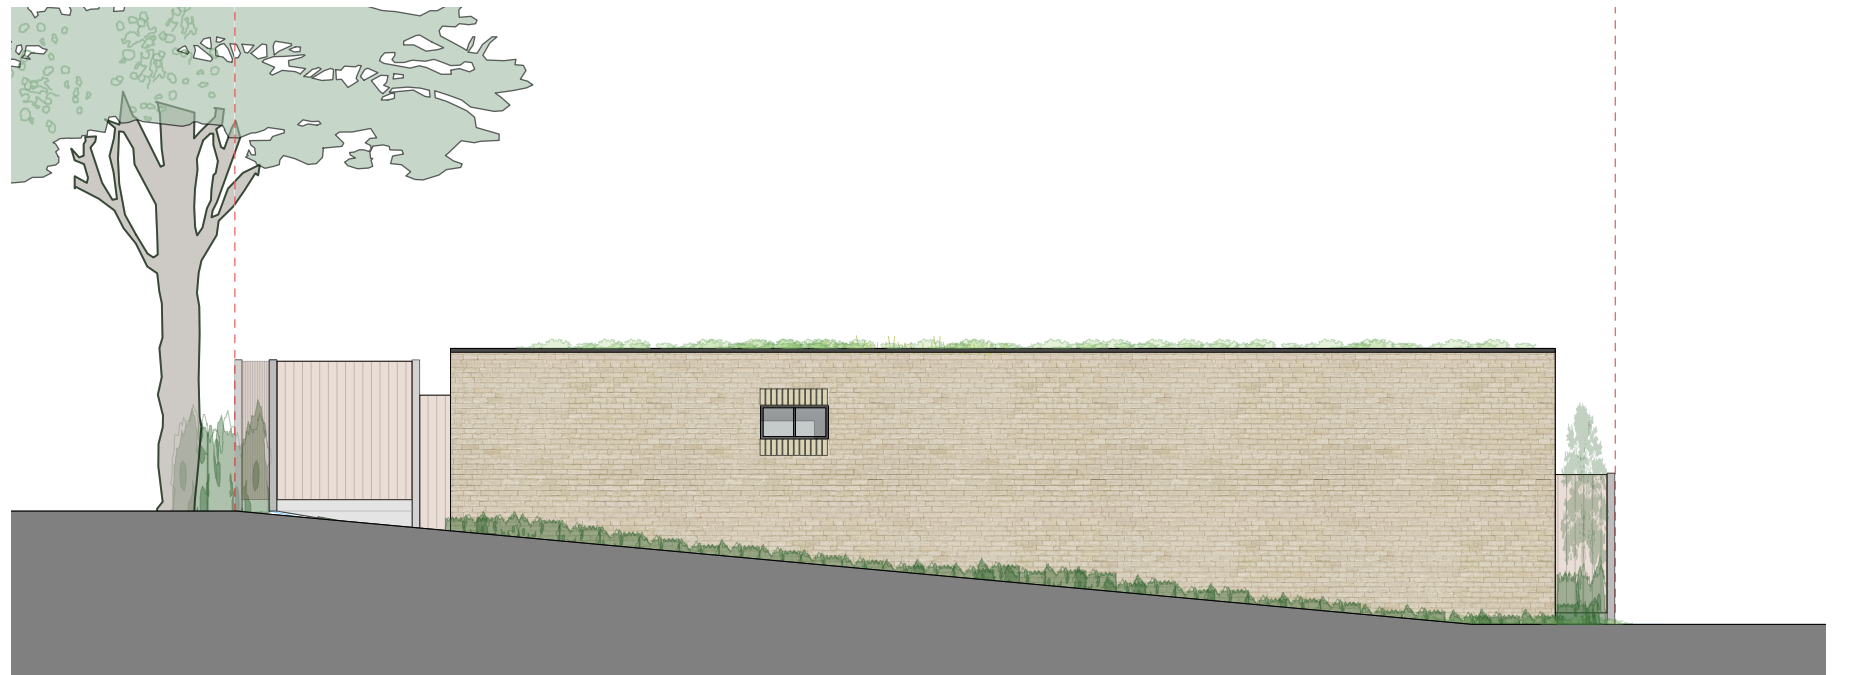


LONDON ROAD THE SITE 34, 36 CRES. GDNS.

**4. NORTH-WEST ELEVATION PROPOSED**

 

ALL DIMENSIONS AND LEVELS TO BE CHECKED AND CLARIFIED ON SITE BY THE BUILDER BEFORE COMMENCEMENT OF WORK.  
NO DIMENSIONS TO BE SCALED.  
THIS DRAWING HAS BEEN PREPARED FOR THE PURPOSES OF MAKING PLANNING APPLICATIONS ONLY AND IS NOT INTENDED TO INDICATE COMPLETE CONSTRUCTION DETAILS.  
REPRODUCTION AND ELECTRONIC DISSEMINATION MAY RESULT IN DISTORTION AND RESIZING OF DRAWING CONTENT.  
ALL INTERNAL LAYOUTS ARE INDICATIVE ONLY.

REV	DESCRIPTION	BY	CHK	QA	DATE
P3	FOR PLANNING	AM			02.05.22
P2	FOR PLANNING	AM			02.05.21
P1	FOR PLANNING	AM			08.11.20

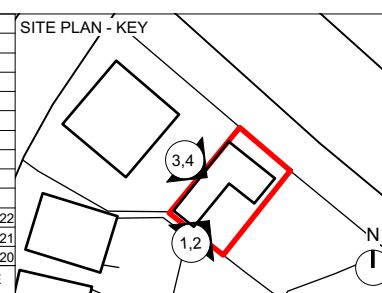

AUTHOR  
AM ARCHITECTURE + DESIGN  
TITLE  
N.W. AND S.W. ELEVATIONS  
EXISTING AND PROPOSED  
PROJECT  
LAND EAST OF  
PINEWOOD  
SCALE  
1:50  
1:100  
SIZE  
A1  
A3  
DRAWING NO  
2001\_201  
REVISION  
P3