



6 LAWN CL. THE SITE PINWOOD  
**1. NORTH-EAST ELEVATION FROM STREET EXISTING**



6 LAWN CL. THE SITE PINWOOD  
**2. NORTH-EAST ELEVATION FROM STREET PROPOSED**

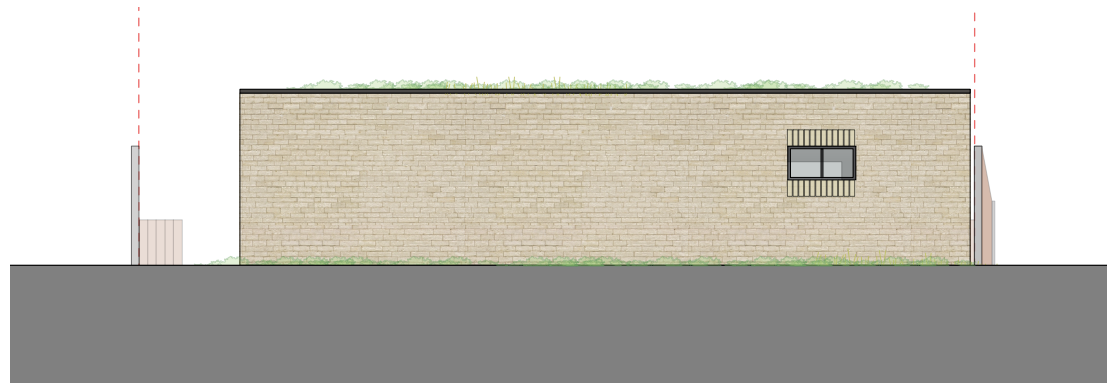

6 LAWN CL. THE SITE PINWOOD  
**3. NORTH-EAST ELEVATION PROPOSED**

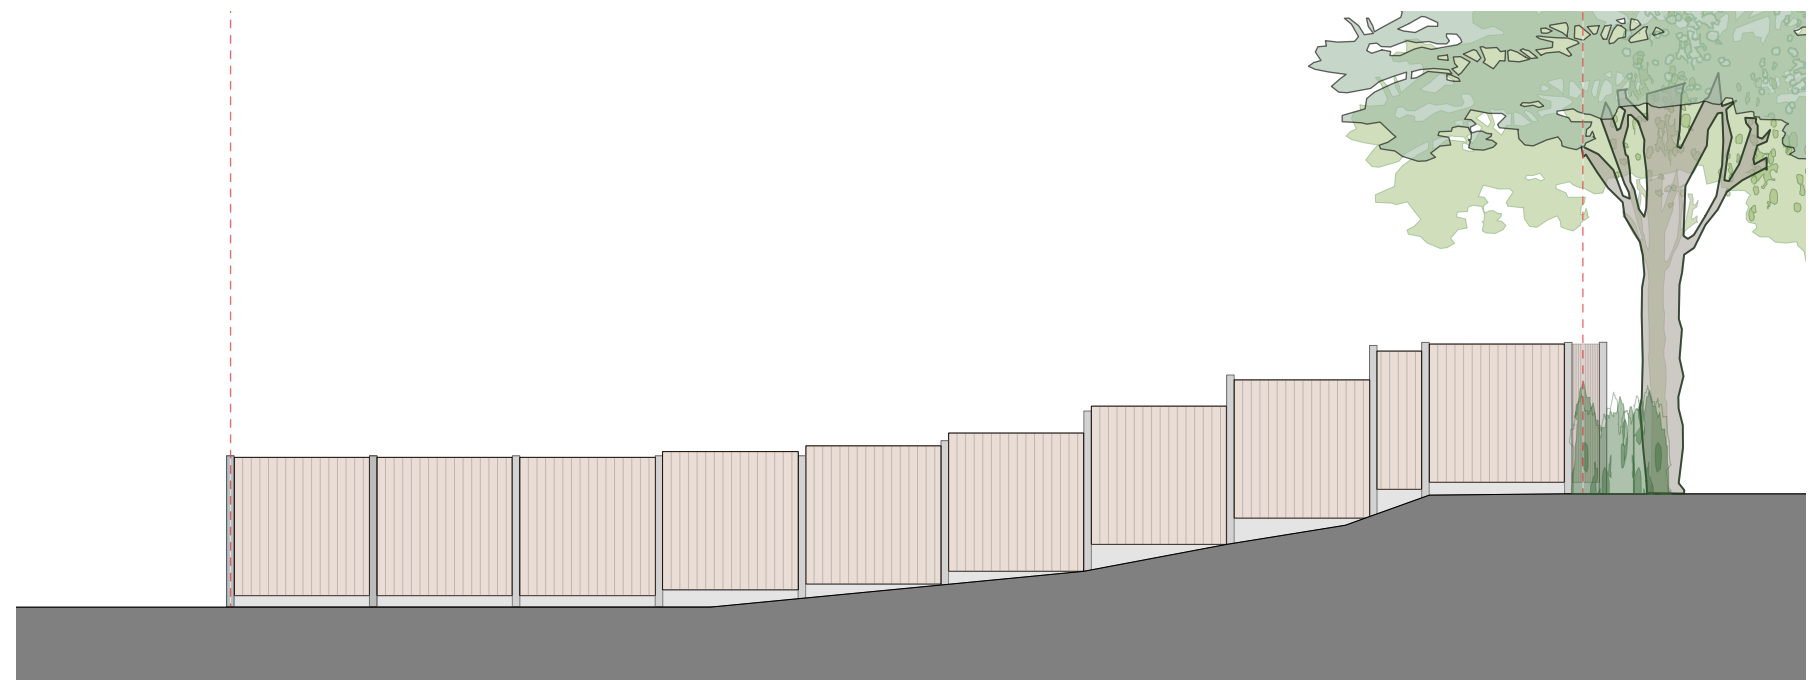

34, 36 CRES. GDNS. THE SITE LONDON ROAD  
**4. SOUTH-EAST ELEVATION EXISTING**




34, 36 CRES. GDNS. THE SITE LONDON ROAD  
**5. SOUTH-EAST ELEVATION PROPOSED**



ALL DIMENSIONS AND LEVELS TO BE CHECKED AND CLARIFIED ON SITE BY THE BUILDER BEFORE COMMENCEMENT OF WORK.  
 NO DIMENSIONS TO BE SCALED.  
 THIS DRAWING HAS BEEN PREPARED FOR THE PURPOSES OF MAKING PLANNING APPLICATIONS ONLY AND IS NOT INTENDED TO INDICATE COMPLETE CONSTRUCTION DETAILS.  
 REPRODUCTION AND ELECTRONIC DISSEMINATION MAY RESULT IN DISTORTION AND RESIZING OF DRAWING CONTENT.  
 ALL INTERNAL LAYOUTS ARE INDICATIVE ONLY.

REV	DESCRIPTION	BY	CHK	QA	DATE
P3	FOR PLANNING	AM			02.05.22
P2	FOR PLANNING	AM			02.05.21
P1	FOR PLANNING	AM			08.11.20

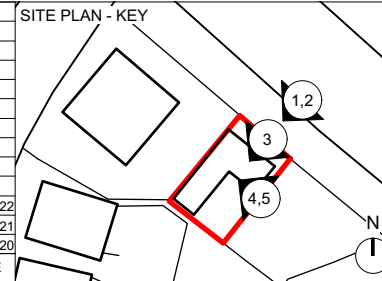

AUTHOR AM ARCHITECTURE + DESIGN		
TITLE N.E. AND S.E. ELEVATIONS EXISTING AND PROPOSED		
PROJECT LAND EAST OF PINWOOD	SCALE 1:50 1:100	SIZE A1 A3
DRAWING NO 2001_200	REVISION P3	