



**NO DIMENSIONS TO BE SCALED FROM THIS DRAWING**  
 This drawing is issued for the sole and exclusive use of the named recipient. Distribution to any third party is on the strict understanding that no liability is accepted by Green 4 Architects for any discrepancies, errors or omissions that may be present, and no guarantee is offered as to the accuracy of information shown.

**THIS DRAWING IS TO BE READ IN COLOUR PRINT**

**CDM - RESIDUAL RISKS**  
 The following are considered to be significant risks relevant to this drawing, which could not be fully mitigated or removed through design. Further possible control measures have been identified within the Design Risk Assessments which may help to mitigate these and other identified risks further during the construction / maintenance process.

**GENERAL**

All dimensions to be checked on site. No responsibility is accepted for works by building contractor and sub-contractors. All works to be carried out in accordance with current Codes of Practice and British Standards.

**STRUCTURAL**

All Structural Design and Calculations to be provided by Structural Engineer.

**NOTES:**

- Planning Application Boundary
- - - Site Application Boundary Area 1837.26 m<sup>2</sup>
- - - Ownership Boundary Area 3472 m<sup>2</sup>
- - - Buildings/Structures to be demolished

**REVISION NOTES**

Rev	Date	Description

The Barn  
 Hopwell Hall  
 Ockbrook  
 Derbyshire  
 DE72 3RW



**PROJECT NAME**  
 G40040 Bottom Green

**TYPOLGY**

**PROJECT ADDRESS**  
 Bottom Green, Upper Broughton,  
 Melton Mowbray,  
 LE14 3BA

**CLIENT / USER NAME**  
 J. Nunn

**DRAWING NAME**

Proposed Roof Site Plan\_ Unit1\_Unit 2



**FULL DOCUMENT REFERENCE**

Originator	Project Number	Series	Drawing No	Sheet Issue Date
G40040	--	A006	17/06/22	

**STATUS**

**PLANNING**

Sheet size	Scale	Revision
A1L	1 : 200	

 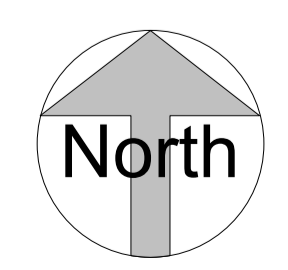

VISUAL SCALE 1:200 @ A1