



00 FFL Ground Floor

1 : 50

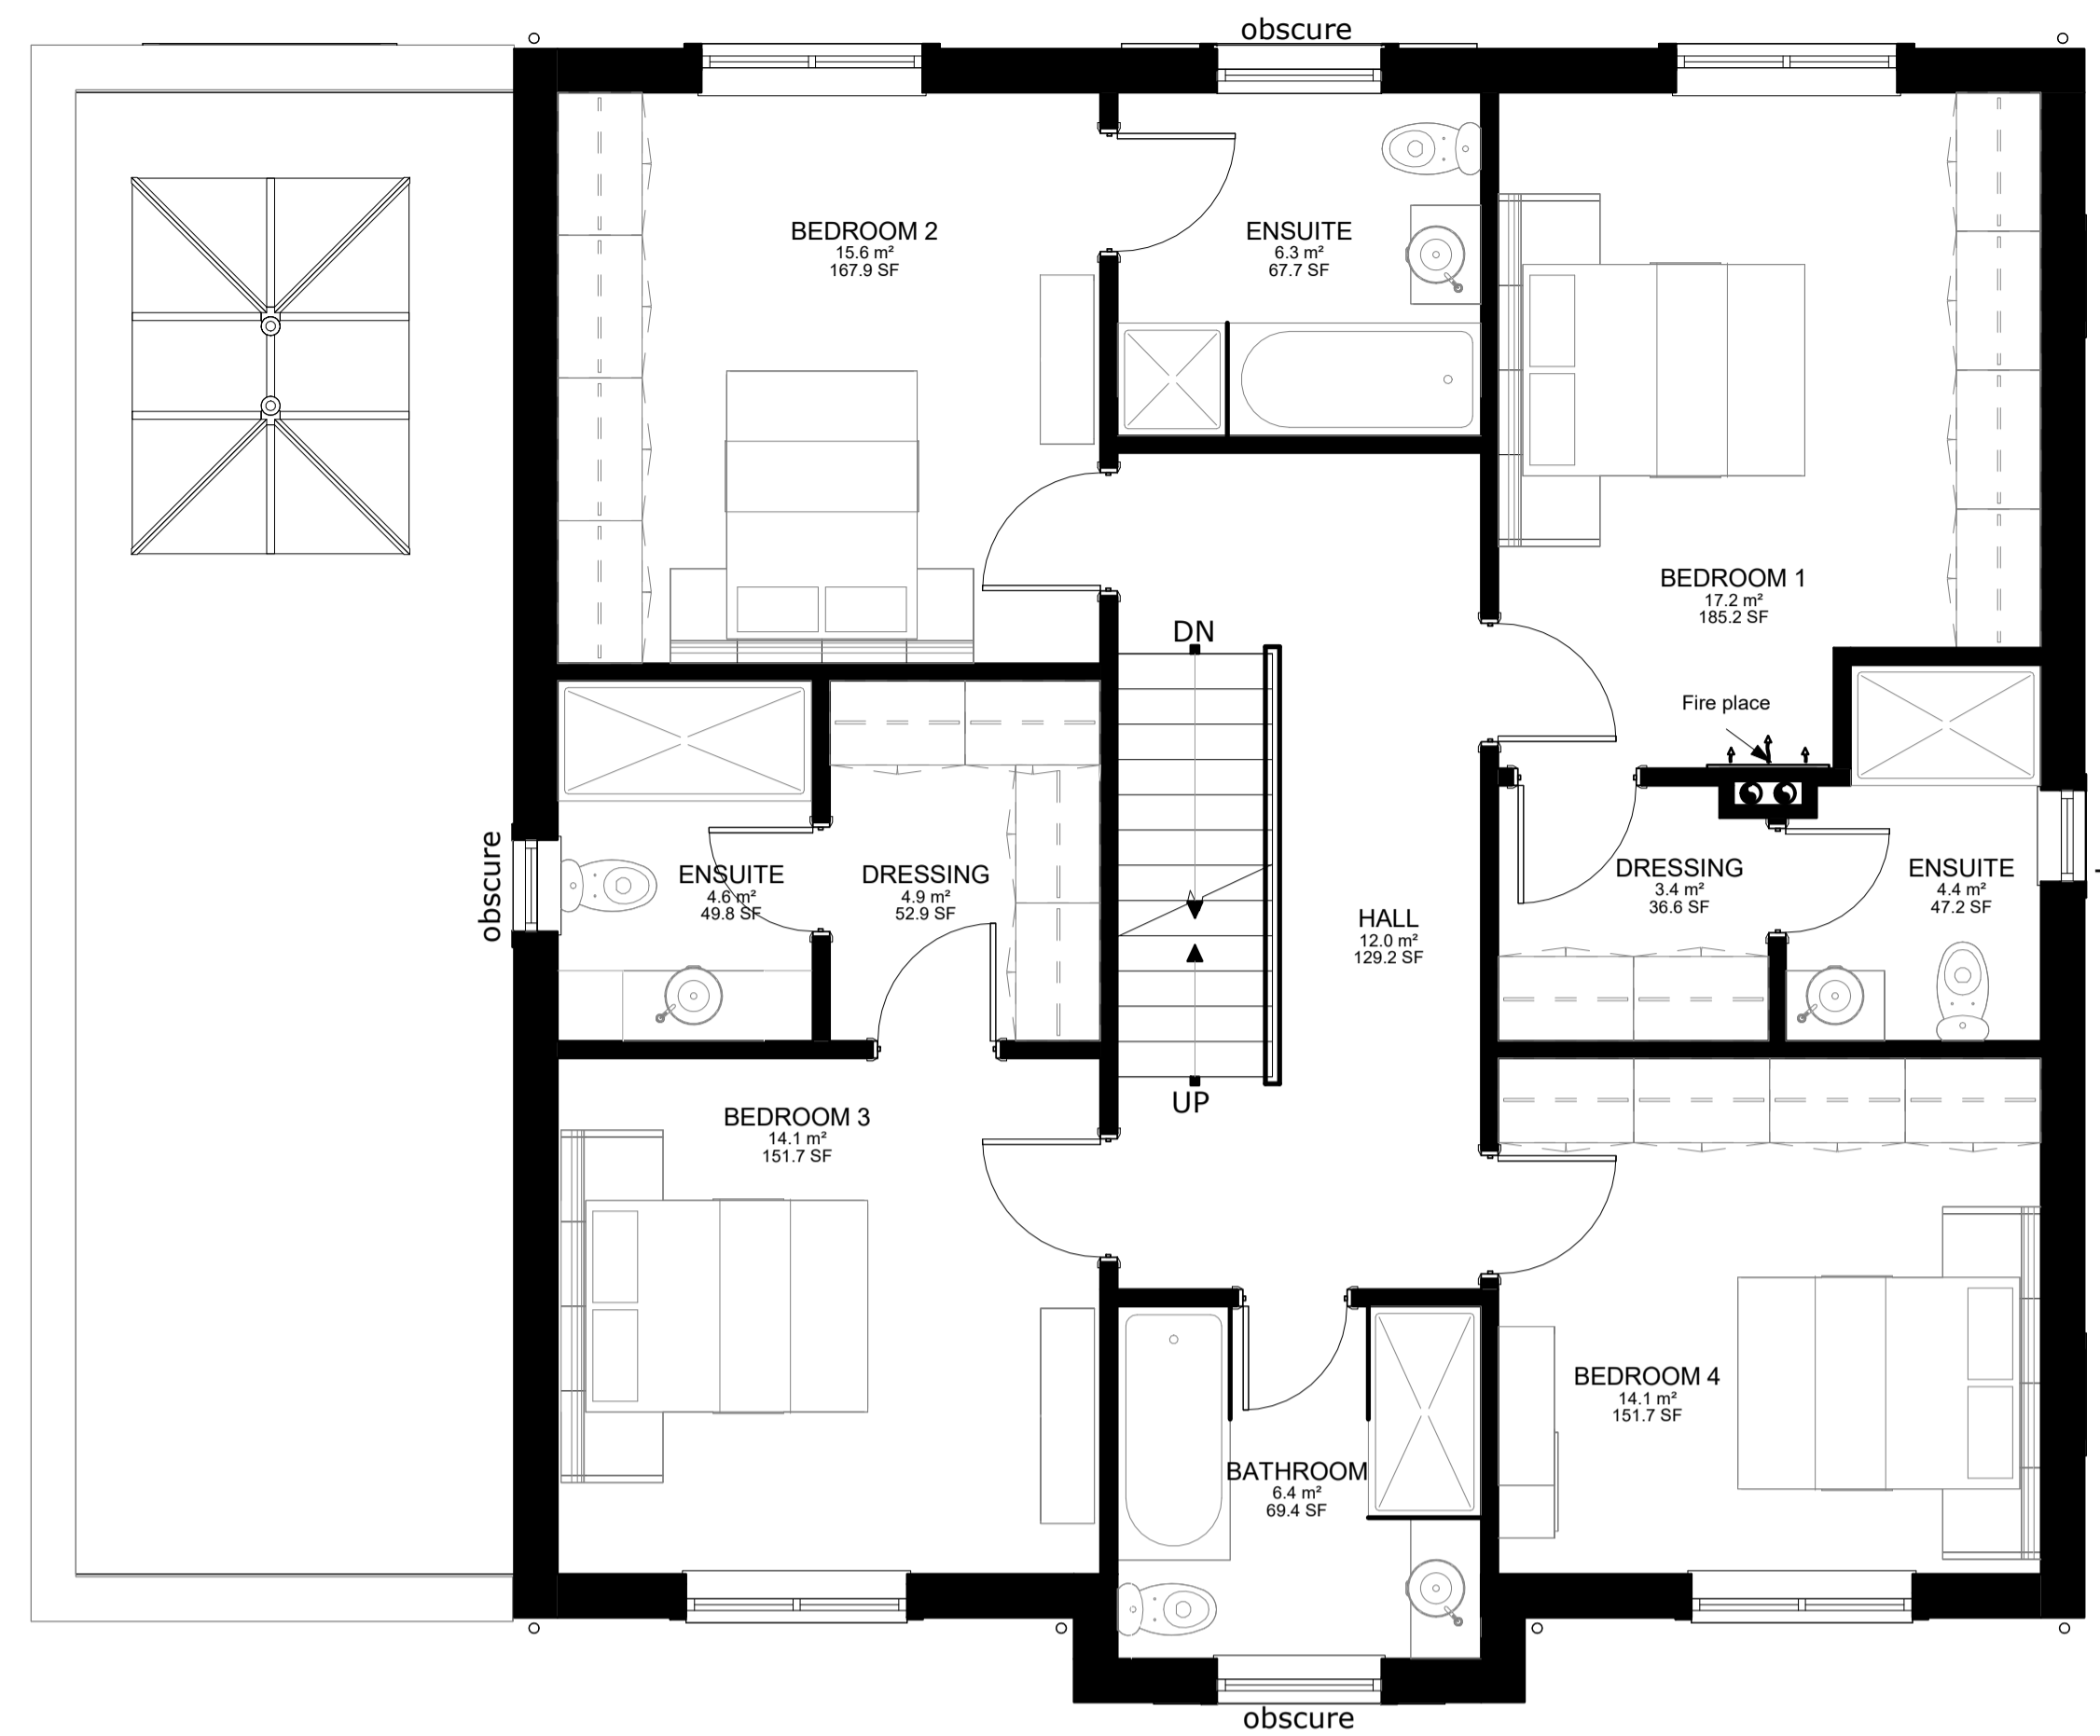


01 FFL First Floor

1 : 50

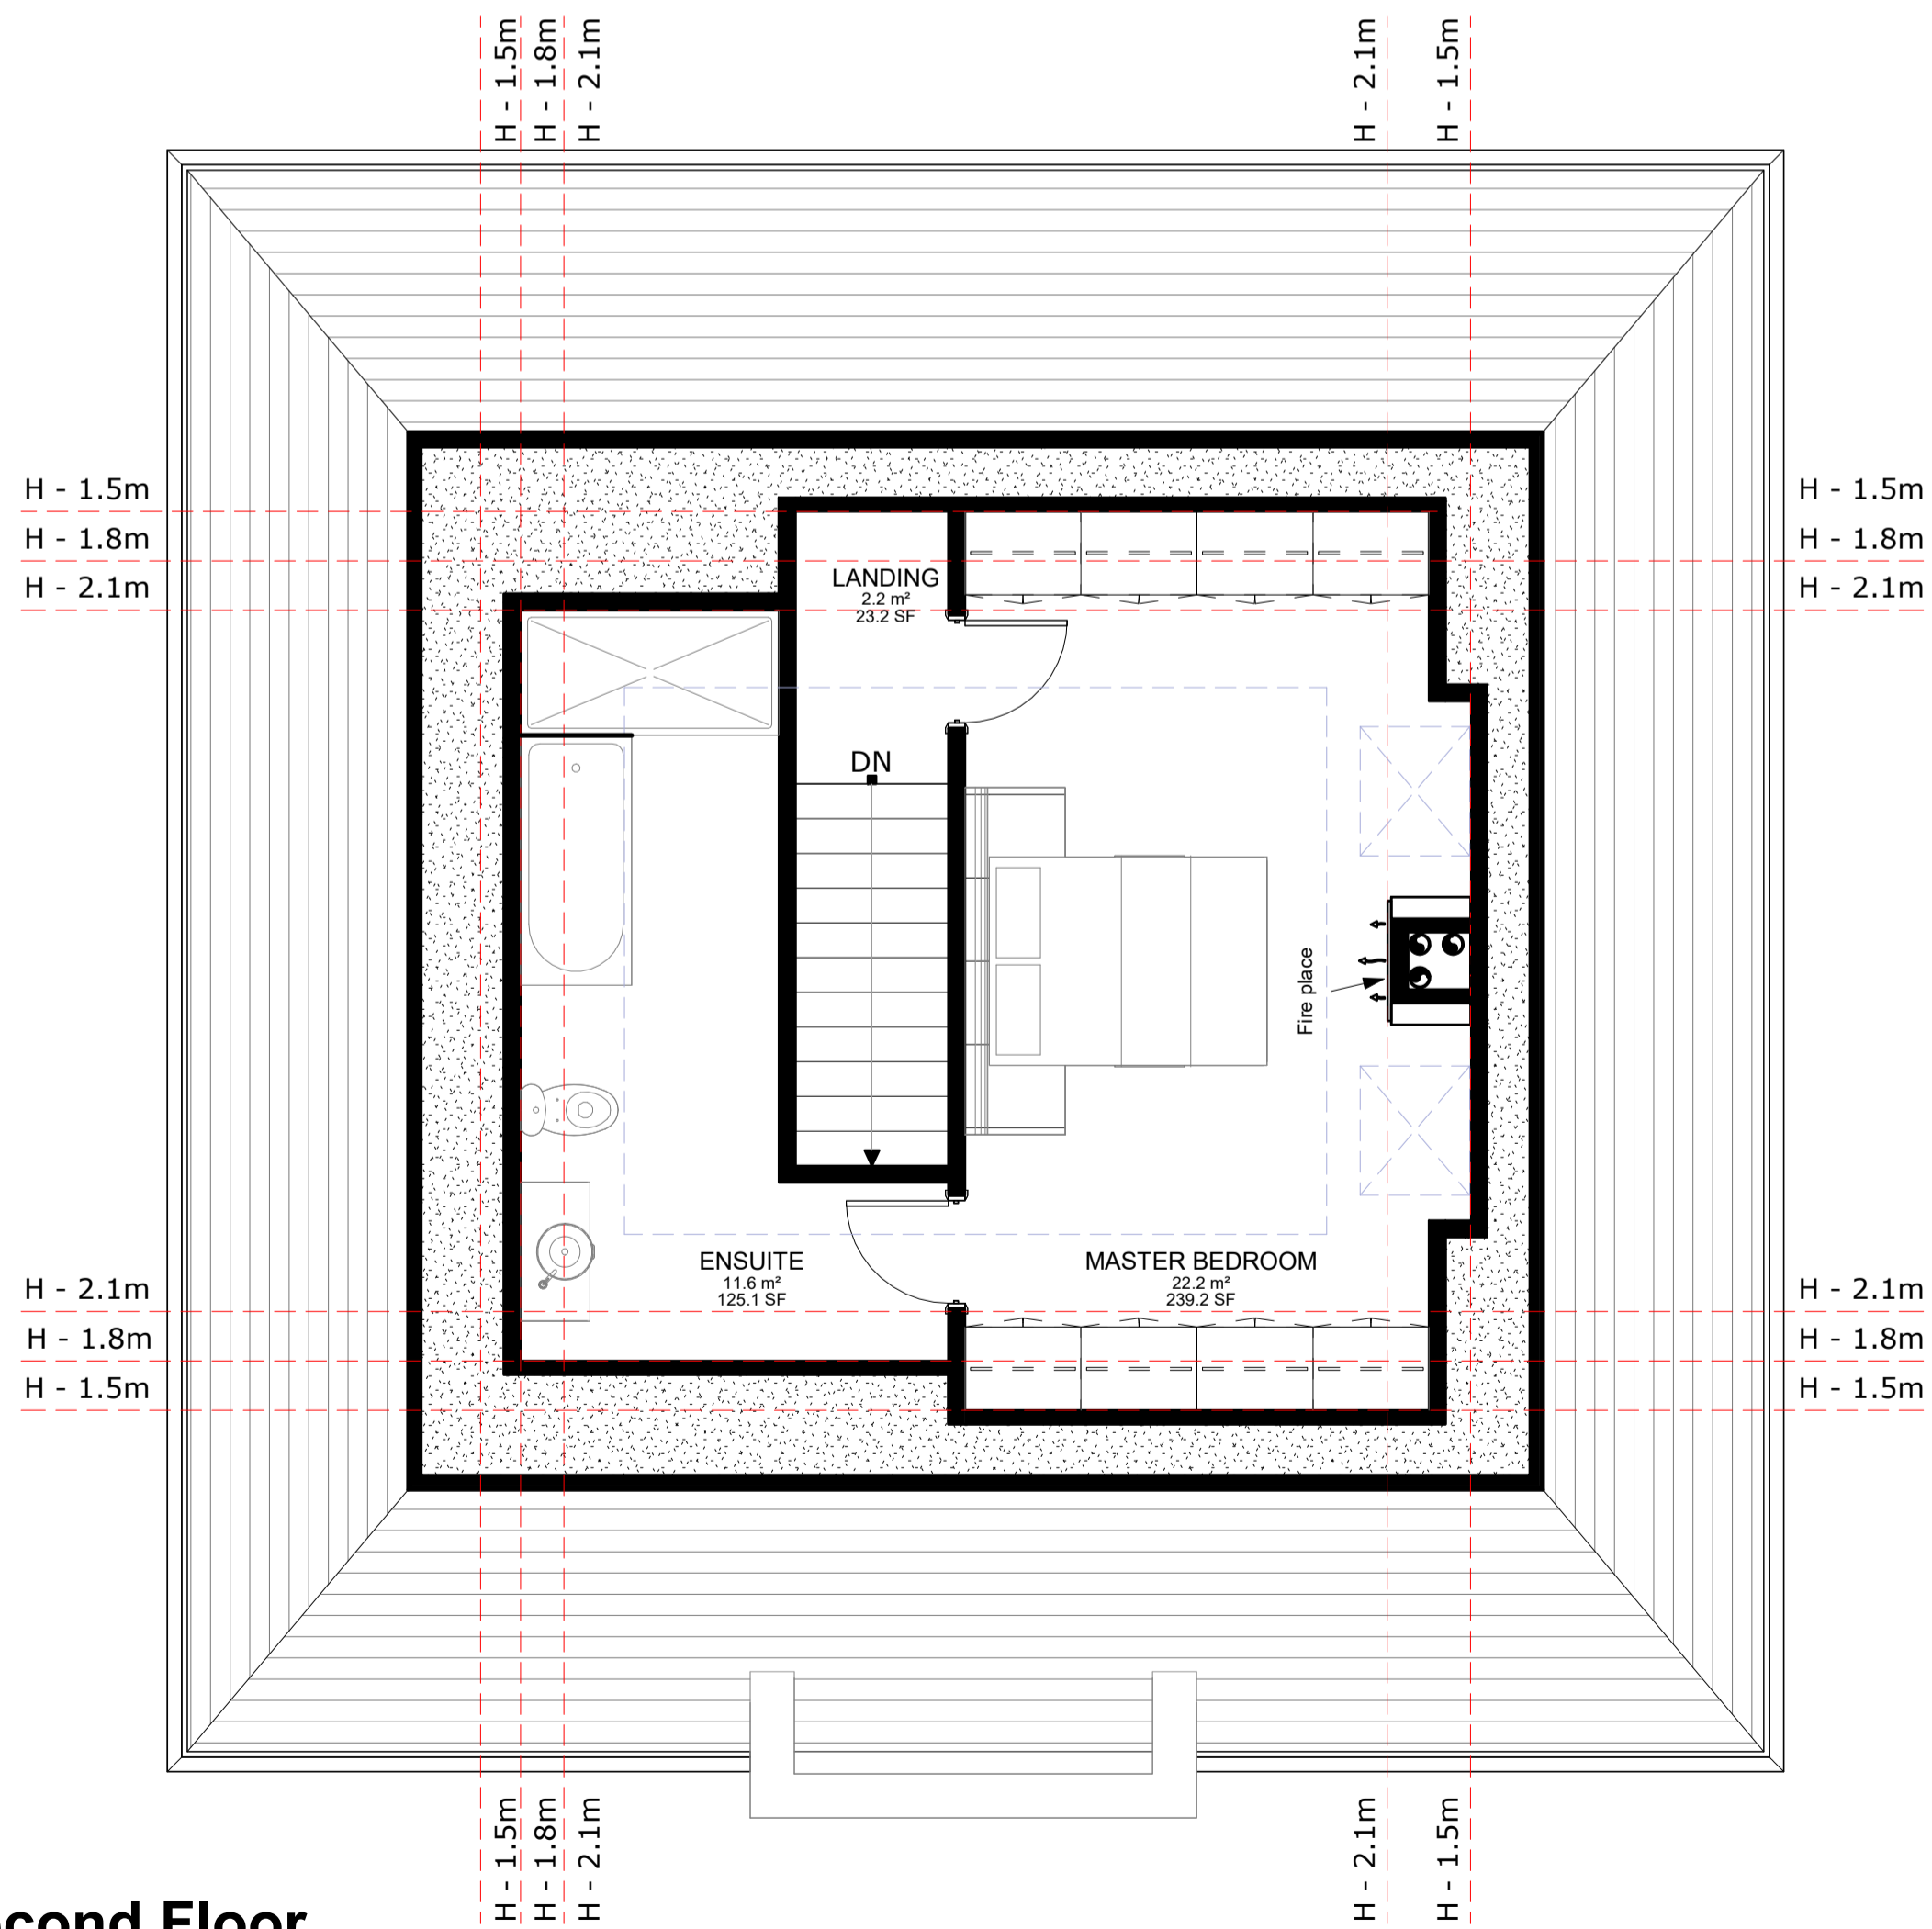


02 FFL Second Floor

1 : 50

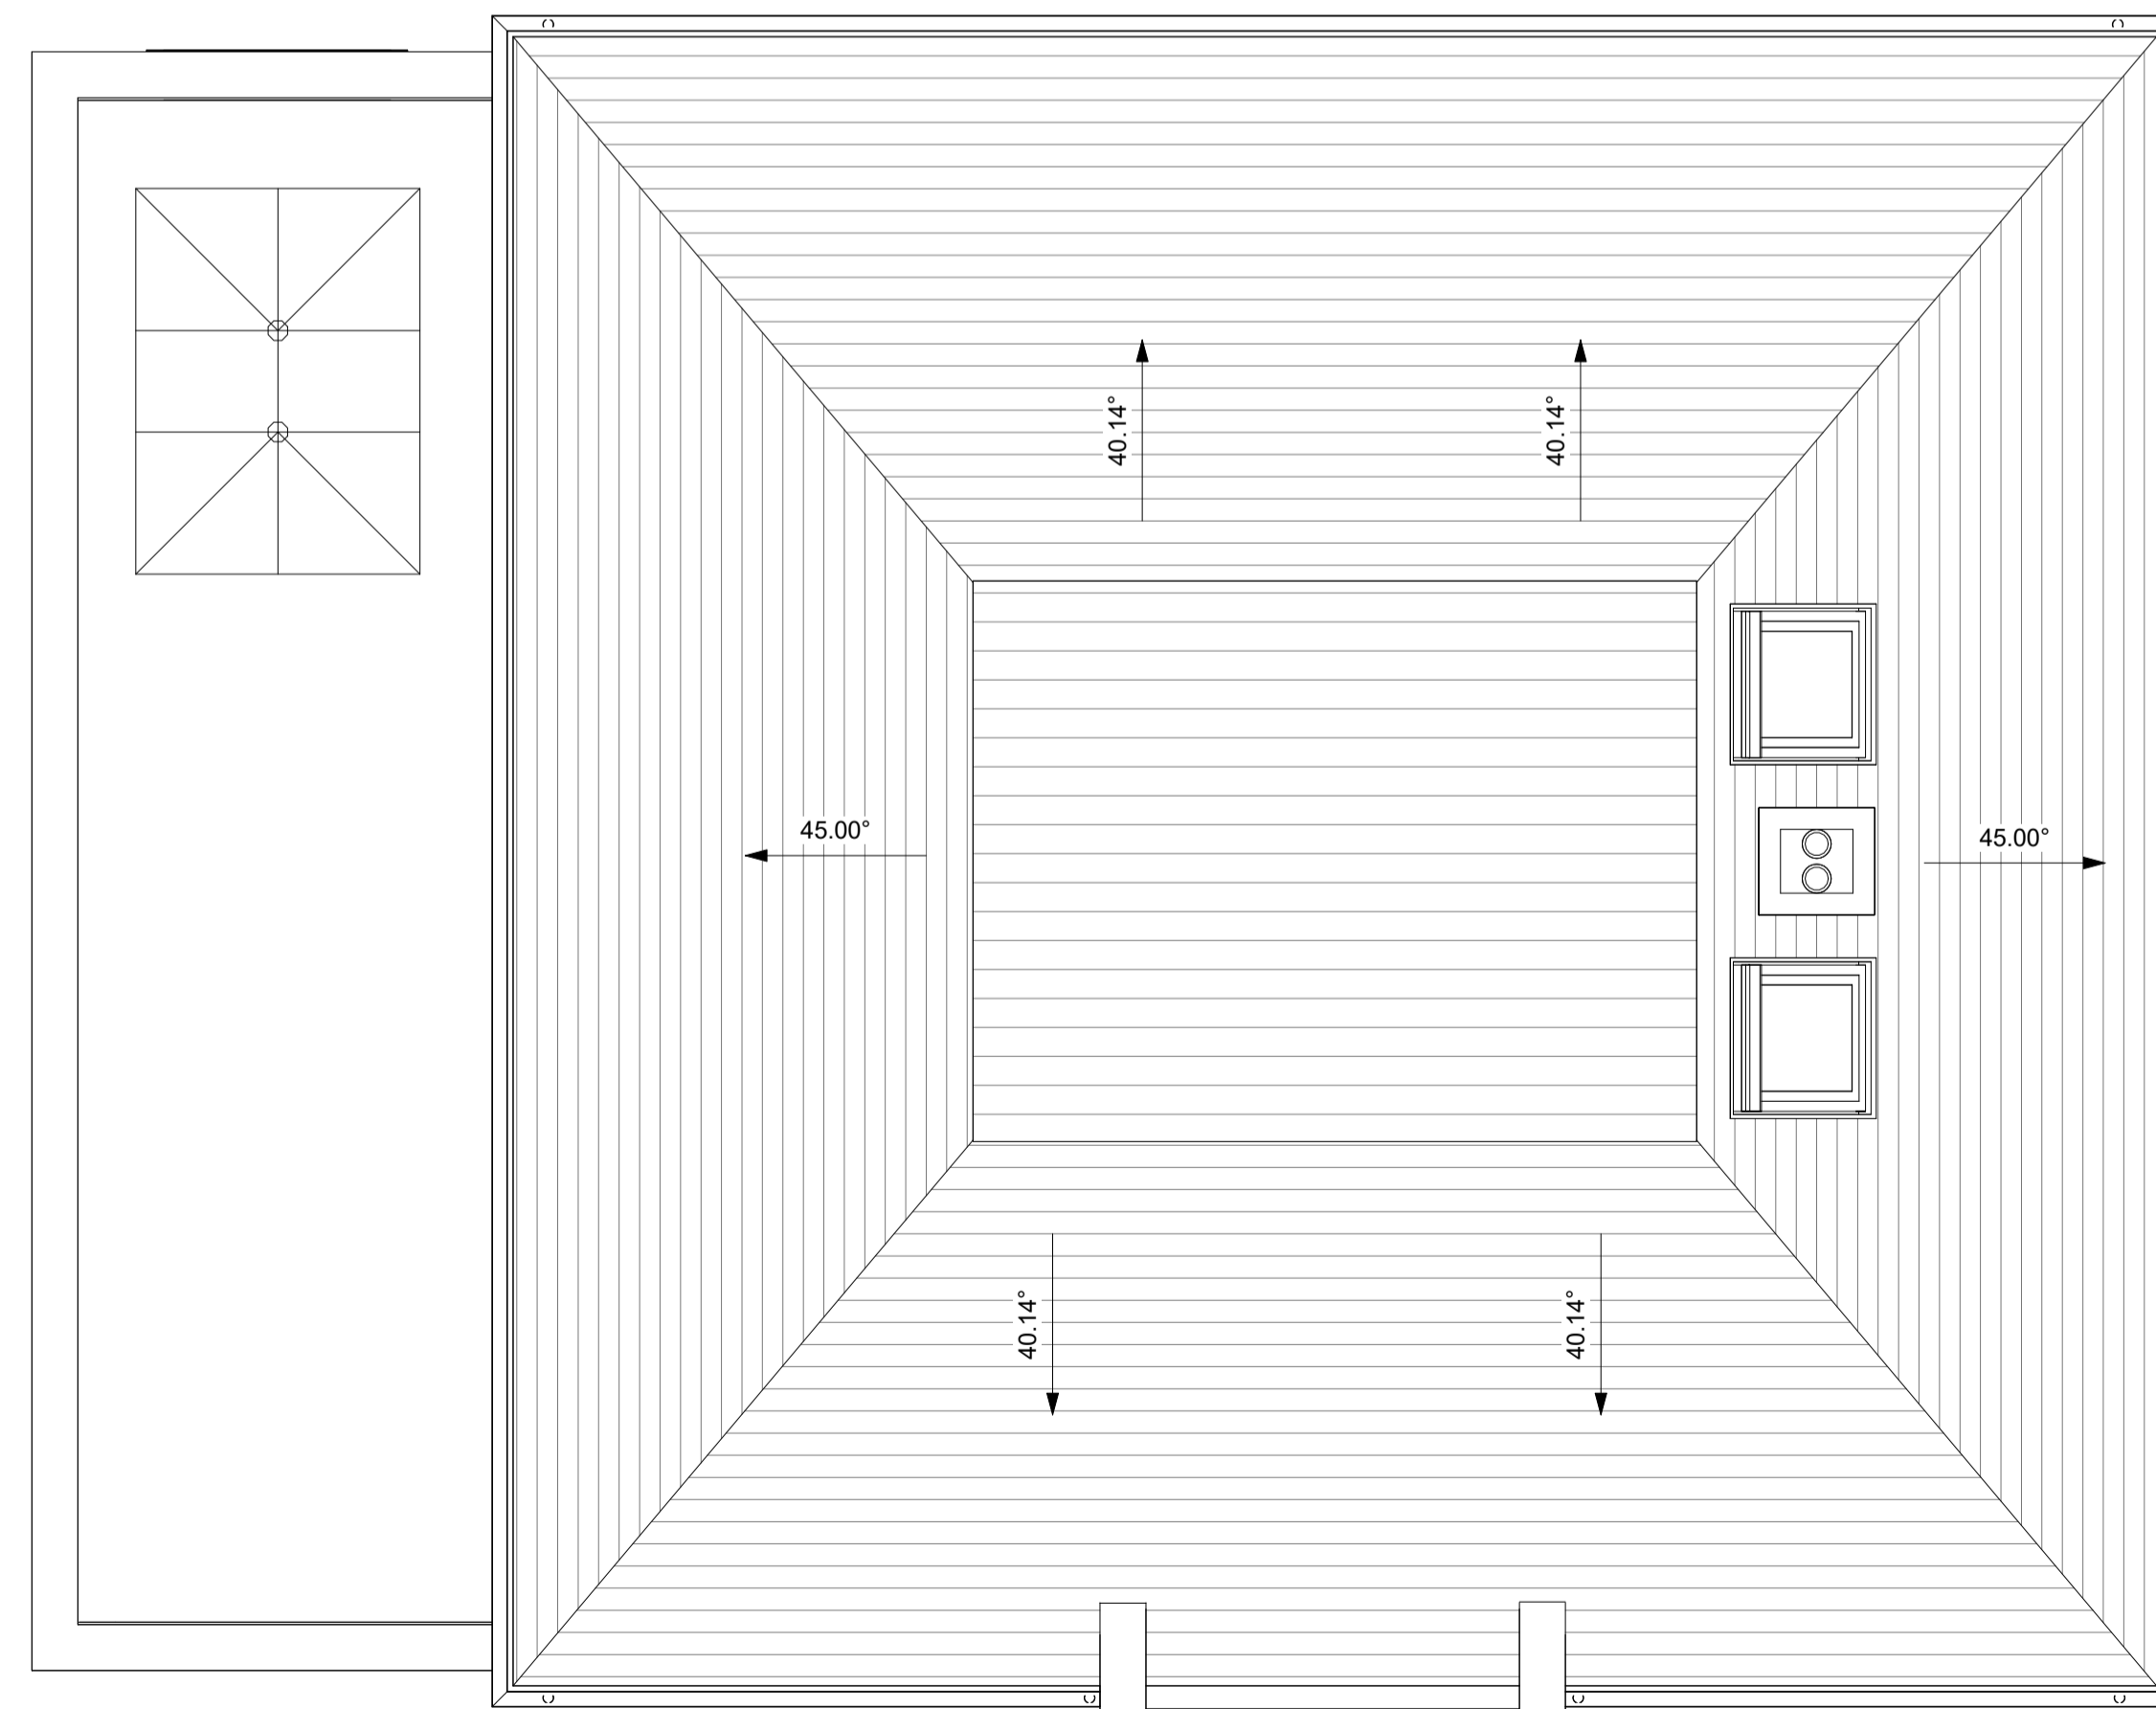

Roof Plan

1 : 50

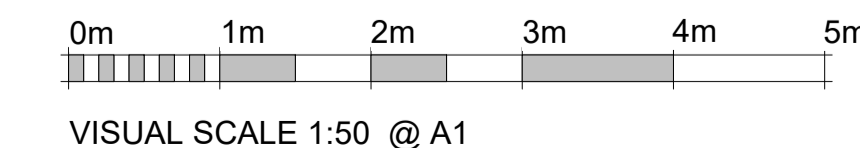

NO DIMENSIONS TO BE SCALED FROM THIS DRAWING

This drawing is issued for the sole and exclusive use of the named recipient. Distribution to any third party is on the strict understanding that no liability is accepted by Green 4 Architects for any discrepancies, errors or omissions that may be present, and no guarantee is offered as to the accuracy of information shown

THIS DRAWING IS TO BE READ IN COLOUR PRINT

CDM - RESIDUAL RISKS
The following are considered to be significant risks relevant to this drawing, which could not be fully mitigated or removed through design. Further possible control measures have been identified within the Design Risk Assessments which may help to mitigate these and other identified risks further during the construction / maintenance process.

GENERAL

All dimensions to be checked on site. No responsibility is accepted for works by building contractor and sub-contractors. All works to be carried out in accordance with current Codes of Practice and British Standards.

STRUCTURAL

All Structural Design and Calculations to be provided by Structural Engineer

NOTES:

REVISION NOTES		
Rev	Date	Description

The Barn
Hopwell Hall
Ockbrook
Derbyshire
DE72 3RW

PROJECT NAME
G40040 Bottom Green

TPOLOGY
Unit 1

PROJECT ADDRESS
Bottom Green, Upper Broughton,
Melton Mowbray,
LE14 3BA

CLIENT / USER NAME
J. Nunn

DRAWING NAME
Unit 1 - Floor Plans

FULL DOCUMENT REFERENCE

Originator Project Number	Series	Drawing No	Sheet Issue Date
G40040	U1	A100	16/06/22

STATUS
PLANNING

Sheet size	Scale	Revision
A11	1 : 50	