


00 FFL Ground Floor
1 : 50



01 FFL First Floor
1 : 50



Roof Plan
1 : 50

 

NO DIMENSIONS TO BE SCALED FROM THIS DRAWING

This drawing is issued for the sole and exclusive use of the named recipient. Distribution to any third party is on the strict understanding that no liability is accepted by Green 4 Architects for any discrepancies, errors or omissions that may be present, and no guarantee is offered as to the accuracy of information shown.

THIS DRAWING IS TO BE READ IN COLOUR PRINT

CDM - RESIDUAL RISKS
The following are considered to be significant risks relevant to this drawing, which could not be fully mitigated or removed through design. Further possible control measures have been identified within the Design Risk Assessments which may help to mitigate these and other identified risks further during the construction / maintenance process.

GENERAL

All dimensions to be checked on site. No responsibility is accepted for works by building contractor and sub-contractors. All works to be carried out in accordance with current Codes of Practice and British Standards.

STRUCTURAL

All Structural Design and Calculations to be provided by Structural Engineer

NOTES:

REVISION NOTES

Rev	Date	Description

The Barn
Hopwell Hall
Ockbrook
Derbyshire
DE72 3RW



PROJECT NAME

Bottom green

TYPOLGY

Unit 1

PROJECT ADDRESS

Bottom Green, Upper
Broughton, Melton Mowbray, LE14 3BA.

CLIENT / USER NAME

Owner

DRAWING NAME

Unit 1 - Existing Floor and Roof Plans

FULL DOCUMENT REFERENCE

Originator / Project Number Series Drawing No Sheet Issue Date
G40040 -- A100 22/05/20

STATUS

Planning

Sheet size Scale Revision
A1L 1 : 50



NO DIMENSIONS TO BE SCALED FROM THIS DRAWING

This drawing is issued for the sole and exclusive use of the named recipient. Distribution to any third party is on the strict understanding that no liability is accepted by Green 4 Architects for any discrepancies, errors or omissions that may be present, and no guarantee is offered as to the accuracy of information shown

THIS DRAWING IS TO BE READ IN COLOUR PRINT

CDM - RESIDUAL RISKS
The following are considered to be significant risks relevant to this drawing, which could not be fully mitigated or removed through design. Further possible control measures have been identified within the Design Risk Assessments which may help to mitigate these and other identified risks further during the construction / maintenance process.

GENERAL

All dimensions to be checked on site. No responsibility is accepted for works by building contractor and sub-contractors. All works to be carried out in accordance with current Codes of Practice and British Standards.

STRUCTURAL

All Structural Design and Calculations to be provided by Structural Engineer

NOTES:

REVISION NOTES

Rev	Date	Description

The Barn
Hopwell Hall
Ockbrook
Derbyshire
DE72 3RW



PROJECT NAME

Bottom green

TPOLOGY

Unit 1

PROJECT ADDRESS

Bottom Green, Upper
Broughton, Melton Mowbray, LE14 3BA.

CLIENT / USER NAME

Owner

DRAWING NAME

Unit 1 - Existing Elevations

FULL DOCUMENT REFERENCE

Originator	Project Number	Series	Drawing No	Sheet Issue Date
G40040	--	A200	22/05/20	


STATUS

Planning

Sheet size	Scale	Revision
A1L	1 : 50	




Front Elevation
1 : 50

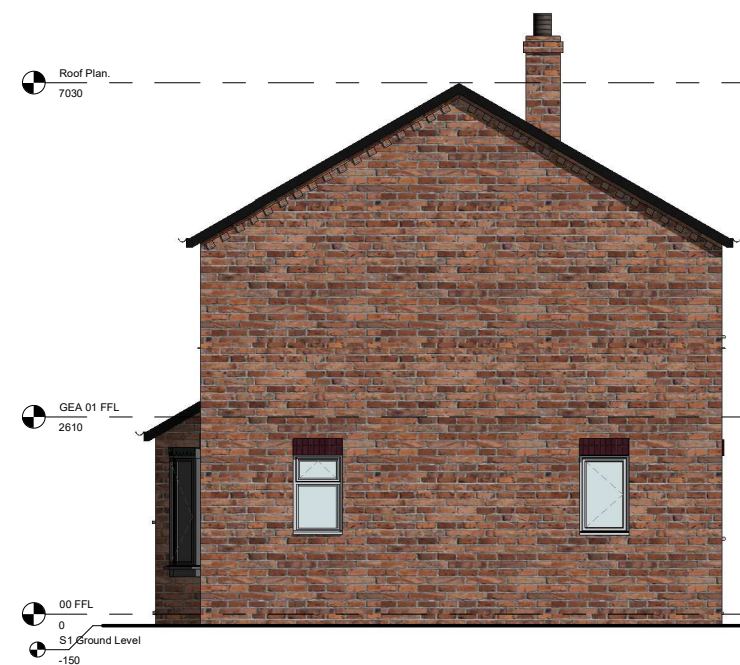

Right Side Elevation
1 : 50




Rear Elevation
1 : 50

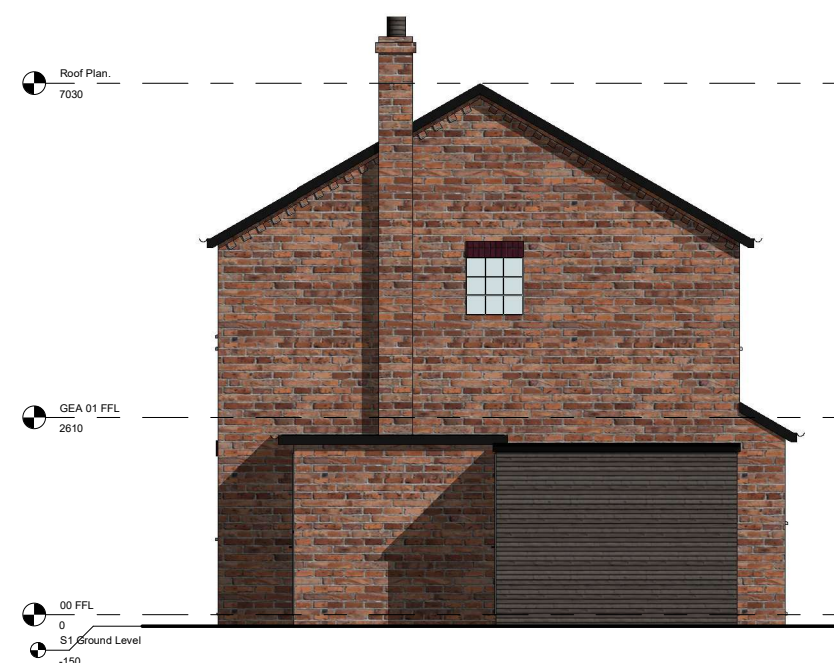


Left Side Elevation
1 : 50



VISUAL SCALE 1:50 @ A1

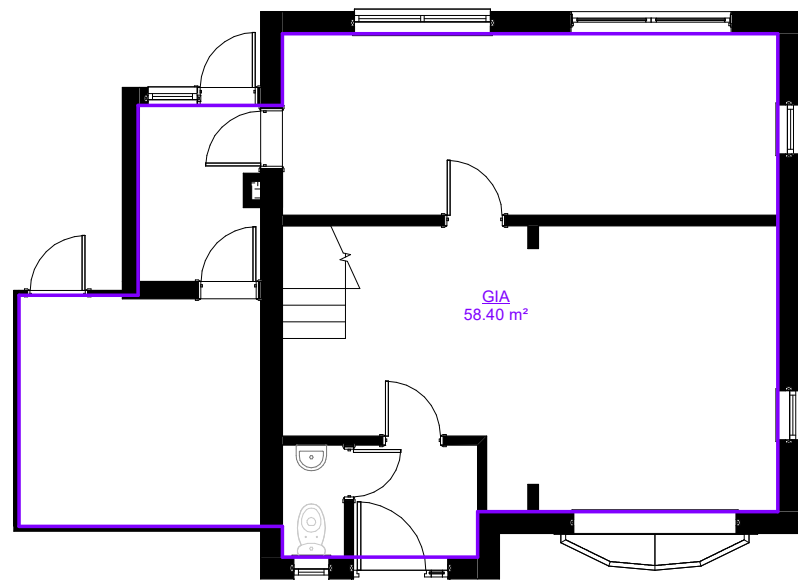


GIA 00 FFL
1 : 50

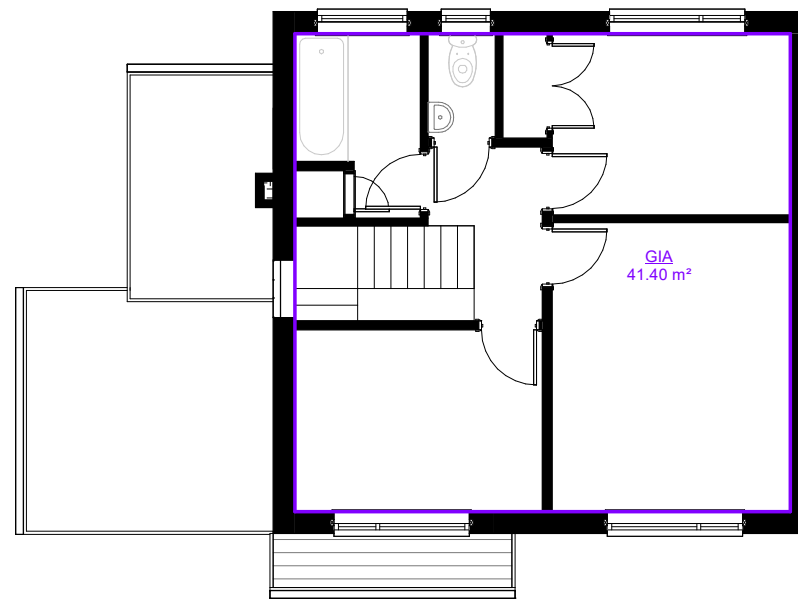


GIA 01 FFL
1 : 50

Area Schedule (GIA)	
Level	Area
00 FFL	58 m ²
GIA 01 FFL	41 m ²
Grand total: 2	100 m ²

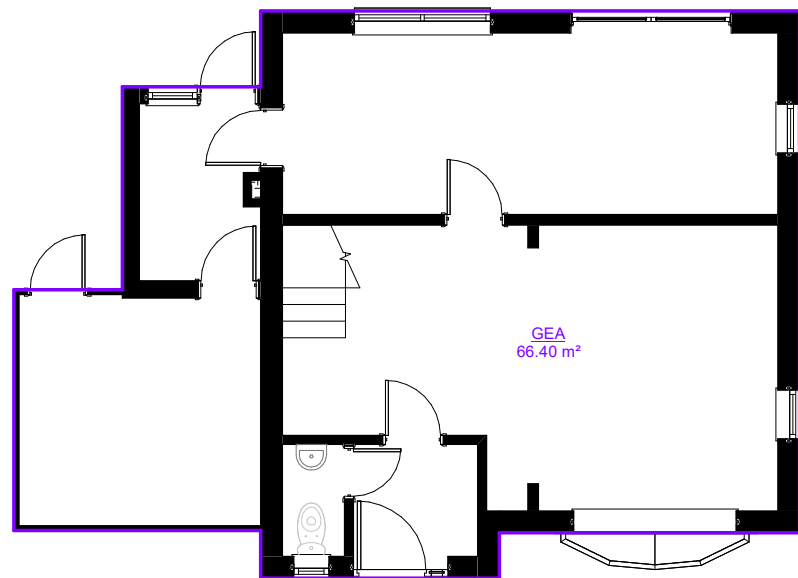


GEA 00 FFL
1 : 50

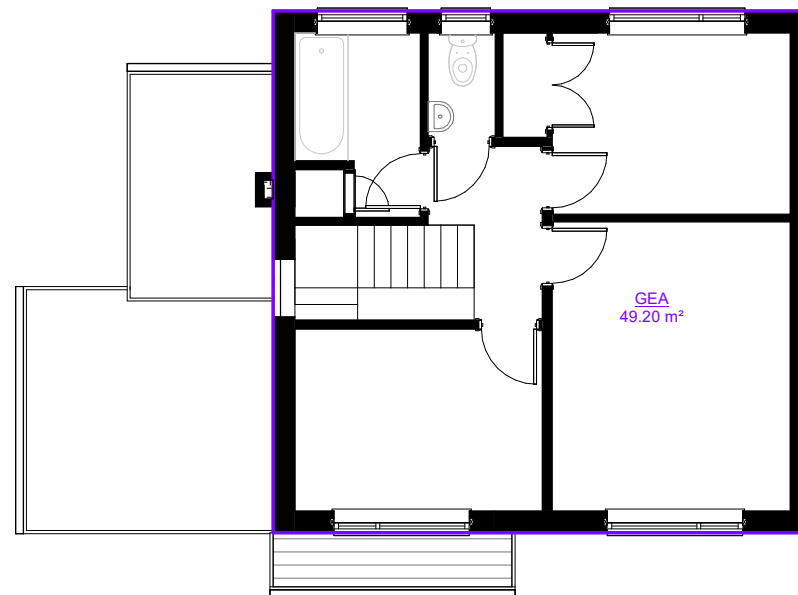

GEA 01 FFL
1 : 50

Area Schedule (GEA)	
Level	Area
00 FFL	66 m ²
GEA 01 FFL	49 m ²
Grand total: 2	116 m ²

 

VISUAL SCALE 1:50 @ A1



NO DIMENSIONS TO BE SCALED FROM THIS DRAWING

This drawing is issued for the sole and exclusive use of the named recipient. Distribution to any third party is on the strict understanding that no liability is accepted by Green 4 Architects for any discrepancies, errors or omissions that may be present, and no guarantee is offered as to the accuracy of information shown.

THIS DRAWING IS TO BE READ IN COLOUR PRINT

CDM - RESIDUAL RISKS
The following are considered to be significant risks relevant to this drawing, which could not be fully mitigated or removed through design. Further possible control measures have been identified within the Design Risk Assessments which may help to mitigate these and other identified risks further during the construction / maintenance process.

GENERAL

All dimensions to be checked on site. No responsibility is accepted for works by building contractor and sub-contractors. All works to be carried out in accordance with current Codes of Practice and British Standards.

STRUCTURAL

All Structural Design and Calculations to be provided by Structural Engineer

NOTES:

REVISION NOTES

Rev	Date	Description

The Barn
Hopwell Hall
Ockbrook
Derbyshire
DE72 3RW



PROJECT NAME

Bottom green

TYPOLGY

Unit 1

PROJECT ADDRESS

Bottom Green, Upper
Broughton, Melton Mowbray, LE14 3BA.

CLIENT / USER NAME

Owner

DRAWING NAME

Unit 1 - Areas

FULL DOCUMENT REFERENCE

Originator	Project Number	Series	Drawing No	Sheet Issue Date
G40040	--	A500	22/05/20	

STATUS

Planning

Sheet size	Scale	Revision
A1L	1 : 50	