



NO DIMENSIONS TO BE SCALED FROM THIS DRAWING
 This drawing is issued for the sole and exclusive use of the named recipient. Distribution to any third party is on the strict understanding that no liability is accepted by Green 4 Architects for any discrepancies, errors or omissions that may be present, and no guarantee is offered as to the accuracy of information shown

THIS DRAWING IS TO BE READ IN COLOUR PRINT

CDM - RESIDUAL RISKS
 The following are considered to be significant risks relevant to this drawing, which could not be fully mitigated or removed through design. Further possible control measures have been identified within the Design Risk Assessments which may help to mitigate these and other identified risks further during the construction / maintenance process.

GENERAL

All dimensions to be checked on site. No responsibility is accepted for works by building contractor and sub-contractors. All works to be carried out in accordance with current Codes of Practice and British Standards.

STRUCTURAL

All Structural Design and Calculations to be provided by Structural Engineer

NOTES:

REVISION NOTES

Rev	Date	Description

The Barn
 Hopwell Hall
 Ockbrook
 Derbyshire
 DE72 3RW



PROJECT NAME
 G40040 Bottom Green

TYPOLGY
 Unit 1

PROJECT ADDRESS
 Bottom Green, Upper Broughton,
 Melton Mowbray,
 LE14 3BA

CLIENT / USER NAME
 J. Nunn

DRAWING NAME
 Unit 1 - Elevations


FULL DOCUMENT REFERENCE
 Originator Project Number Series Drawing No Sheet Issue Date
 G40040 U1 A200 16/06/22

STATUS
PLANNING

Sheet size Scale Revision
 A1L 1 : 50




Front Elevation
 1 : 50

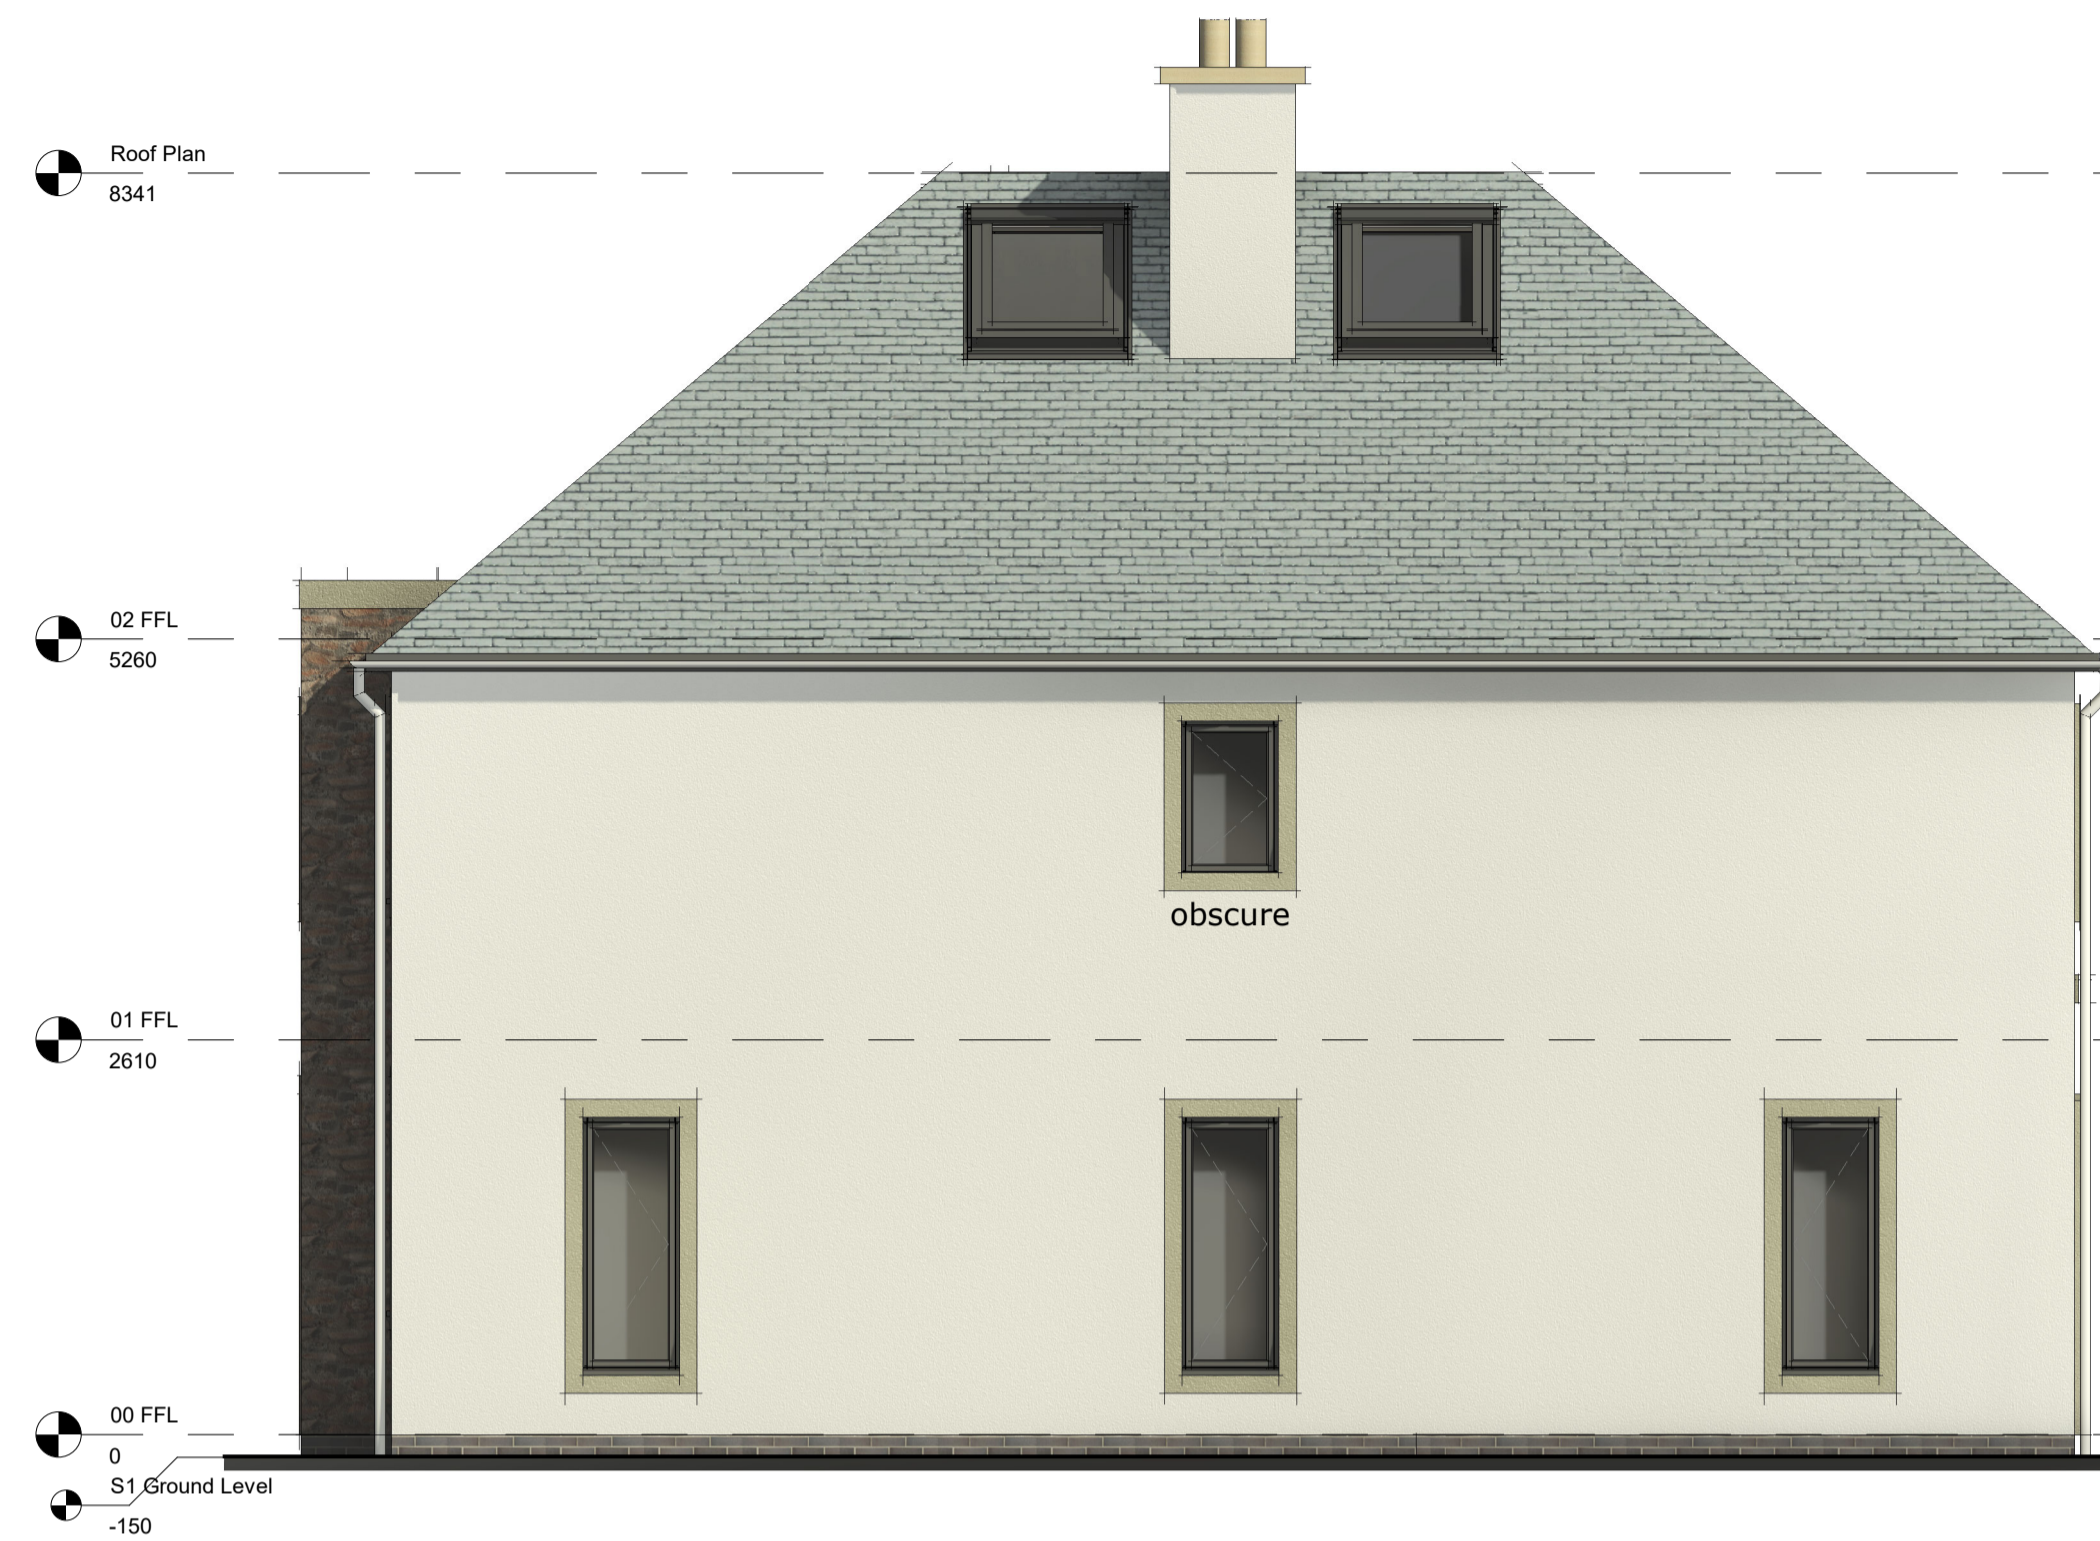


Right Side Elevation
 1 : 50



Rear Elevation
 1 : 50

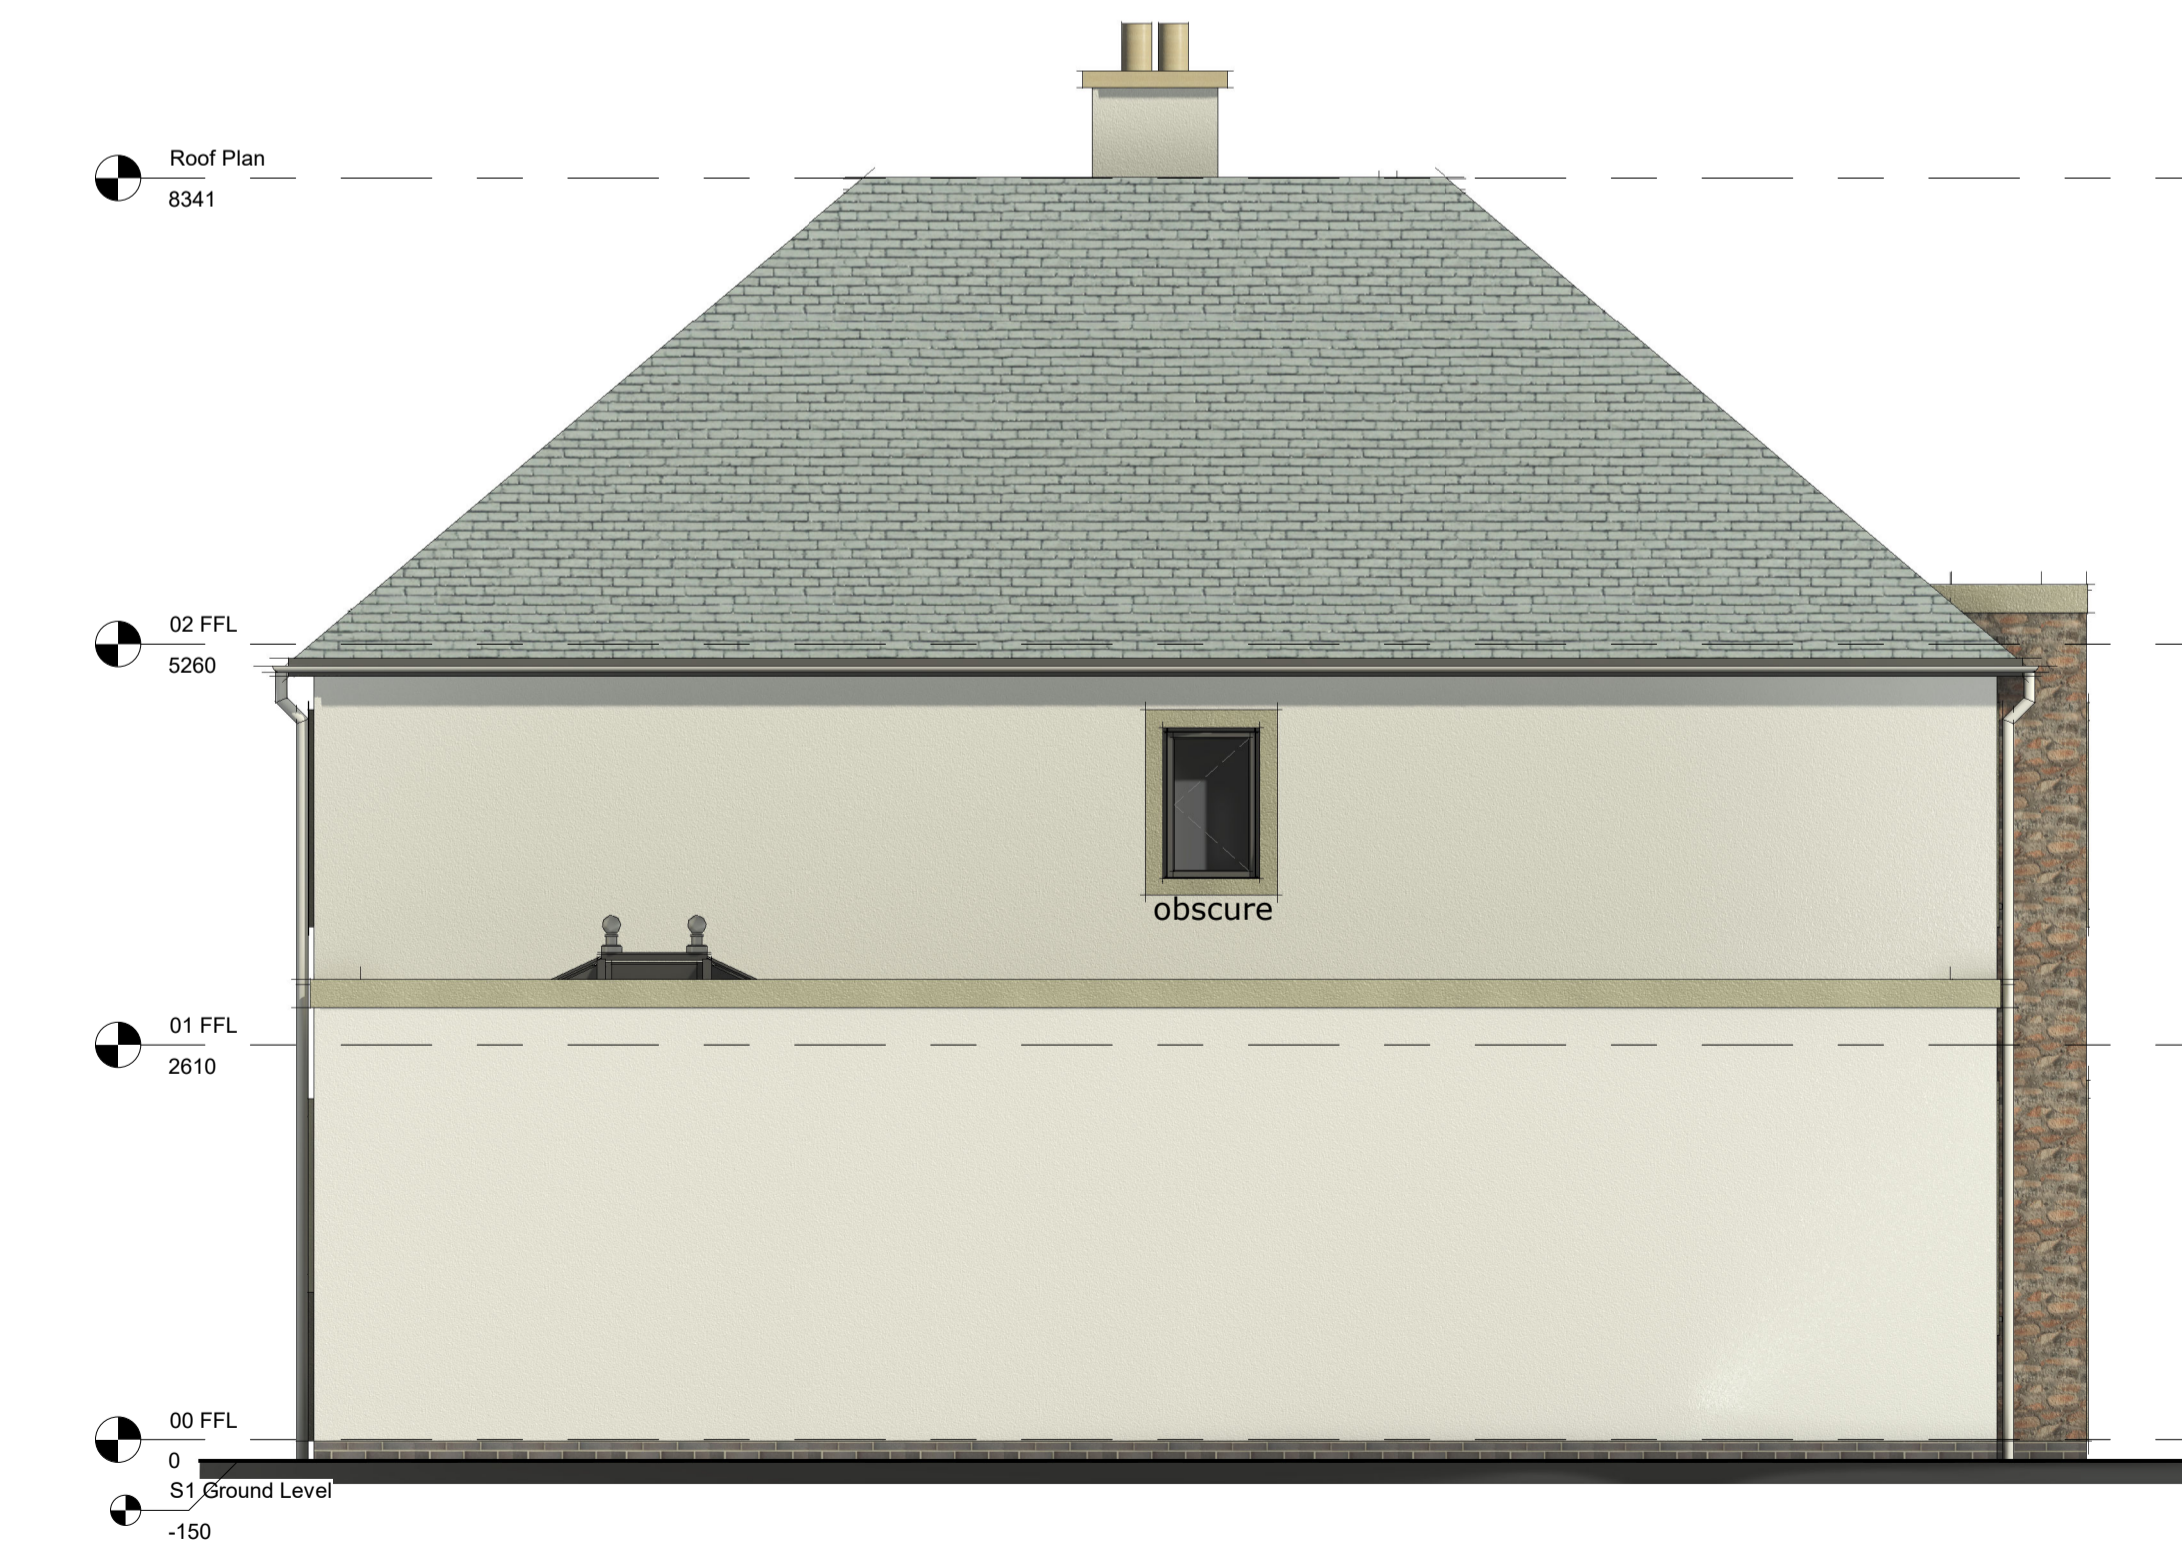

Left Side Elevation
 1 : 50

 

VISUAL SCALE 1:50 @ A1