



▲

NO DIMENSIONS TO BE SCALED FROM THIS DRAWING

This drawing is issued for the sole and exclusive use of the named recipient. Distribution to any third party is on the strict understanding that no liability is accepted by Green 4 Architects for any discrepancies, errors or omissions that may be present, and no guarantee is offered as to the accuracy of information shown

THIS DRAWING IS TO BE READ IN COLOUR PRINT

CDM - RESIDUAL RISKS
 The following are considered to be significant risks relevant to this drawing, which could not be fully mitigated or removed through design. Further possible control measures have been identified within the Design Risk Assessments which may help to mitigate these and other identified risks further during the construction / maintenance process.

GENERAL

All dimensions to be checked on site. No responsibility is accepted for works by building contractor and sub-contractors. All works to be carried out in accordance with current Codes of Practice and British Standards.

STRUCTURAL

All Structural Design and Calculations to be provided by Structural Engineer

- NOTES:**
- Planning Application Boundary
 - - - Site Application Boundary Area 1837.26 m²
 - - - Ownership Boundary Area 3472 m²
 - - - Buildings/Structures to be demolished

REVISION NOTES

Rev	Date	Description

The Barn
 Hopwell Hall
 Ockbrook
 Derbyshire
 DE72 3RW



PROJECT NAME
 G40040 Bottom Green

TYPOLGY

PROJECT ADDRESS
 Bottom Green, Upper Broughton,
 Melton Mowbray,
 LE14 3BA

CLIENT / USER NAME
 J. Nunn



DRAWING NAME
 Proposed Ground Floor Site Plan_ Unit1_Unit 2

FULL DOCUMENT REFERENCE

Originator	Project Number	Series	Drawing No	Sheet Issue Date
G40040	--	A005	17/06/22	

STATUS
PLANNING

Sheet size	Scale	Revision
A1L	1 : 200	

 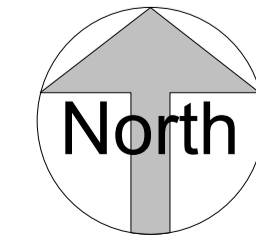

VISUAL SCALE 1:200 @ A1