




EXISTING SITE PLAN
SCALE 1:100

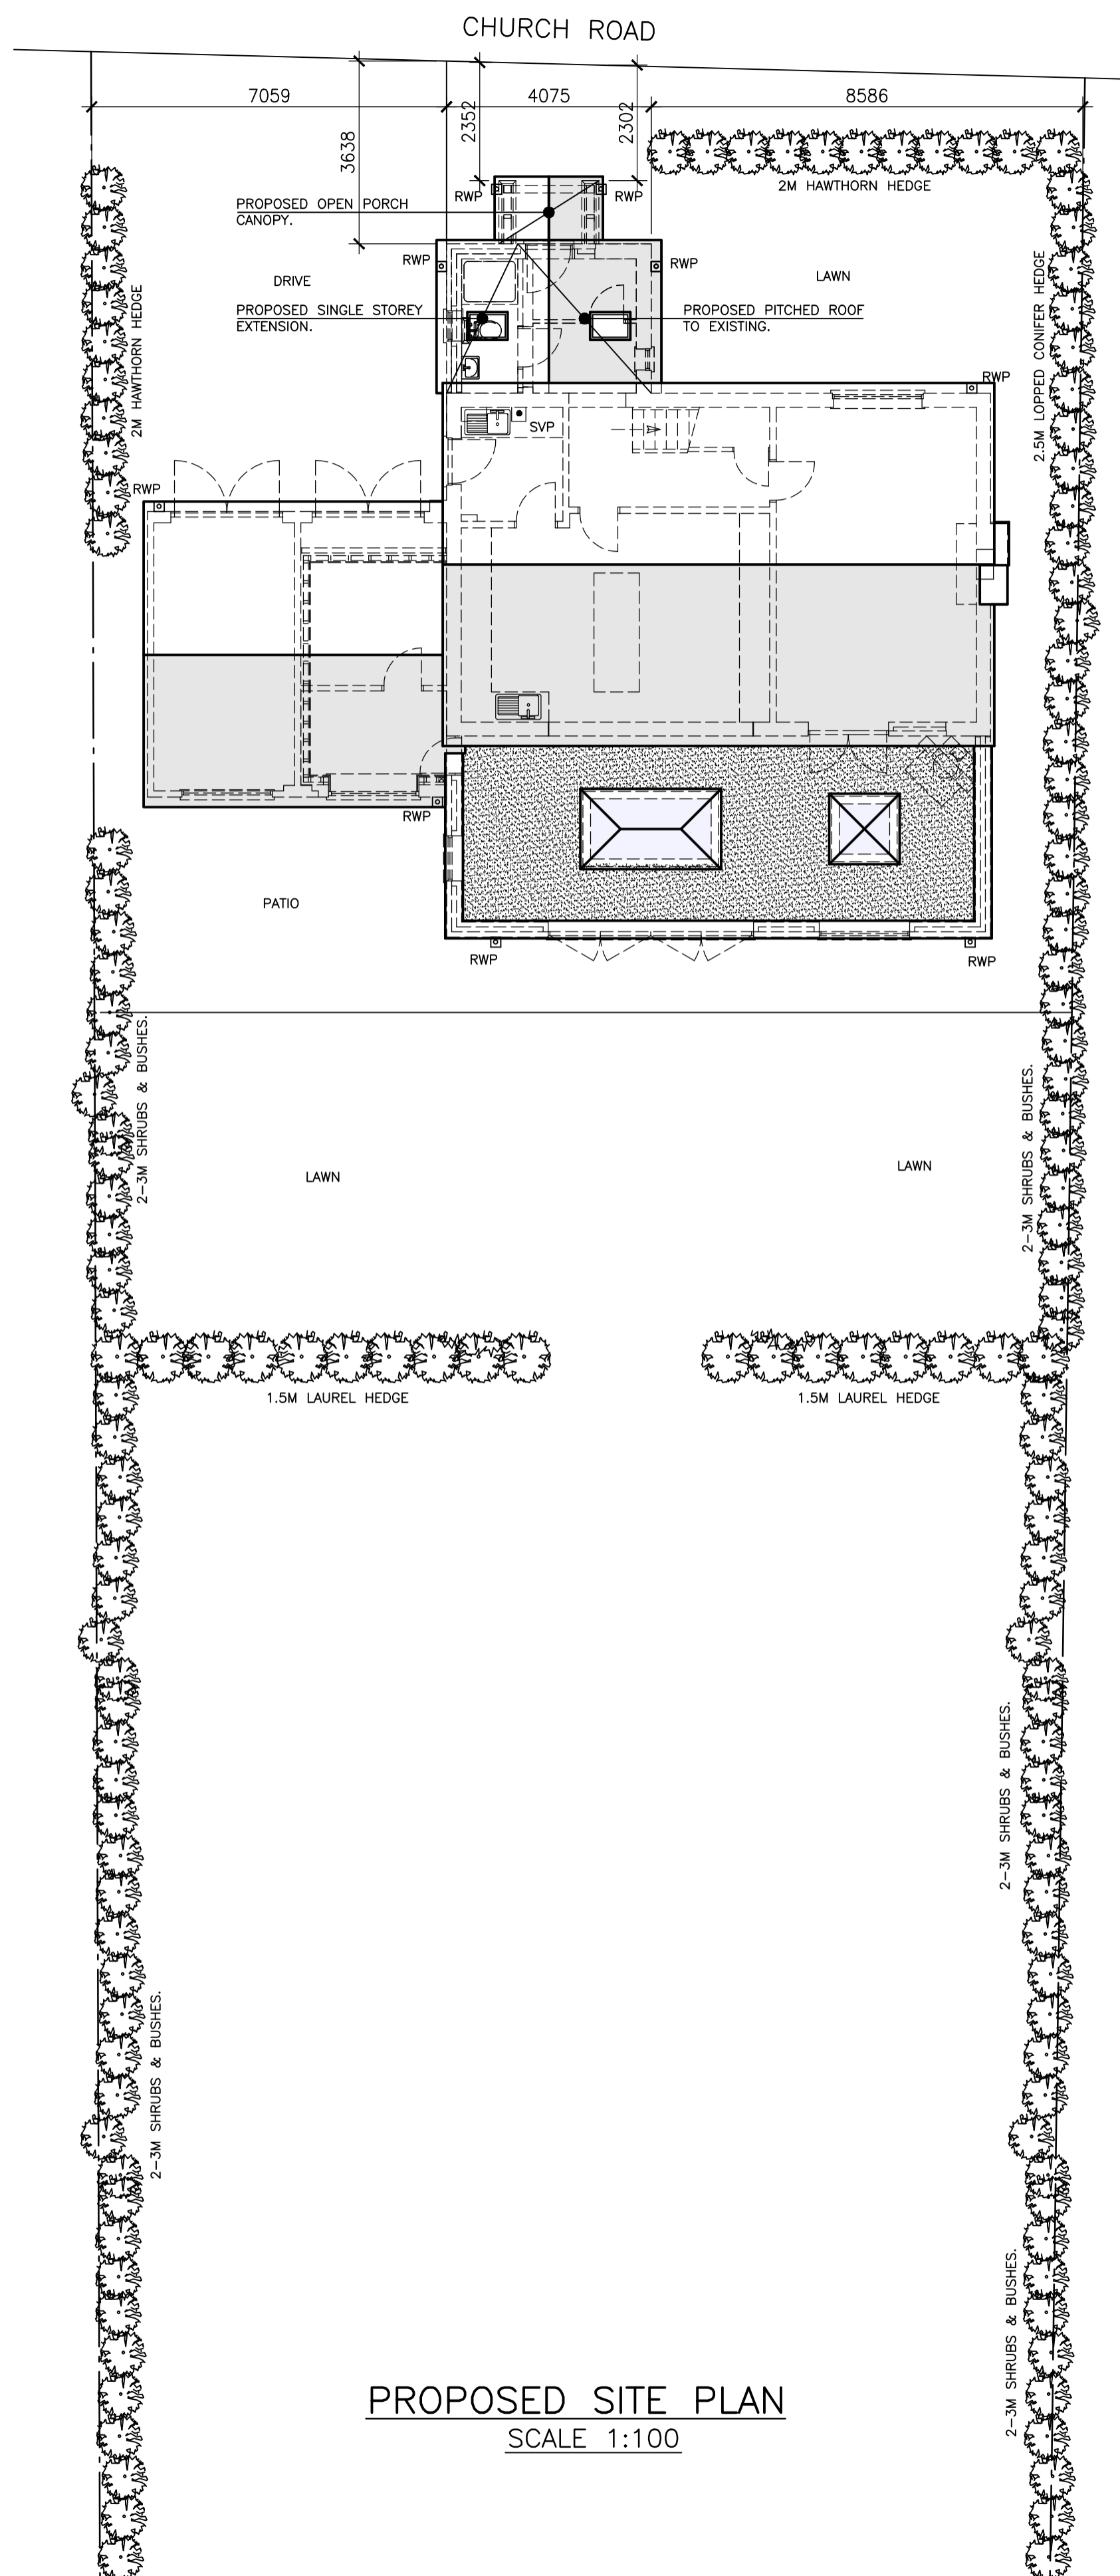

PROPOSED SITE PLAN
SCALE 1:100

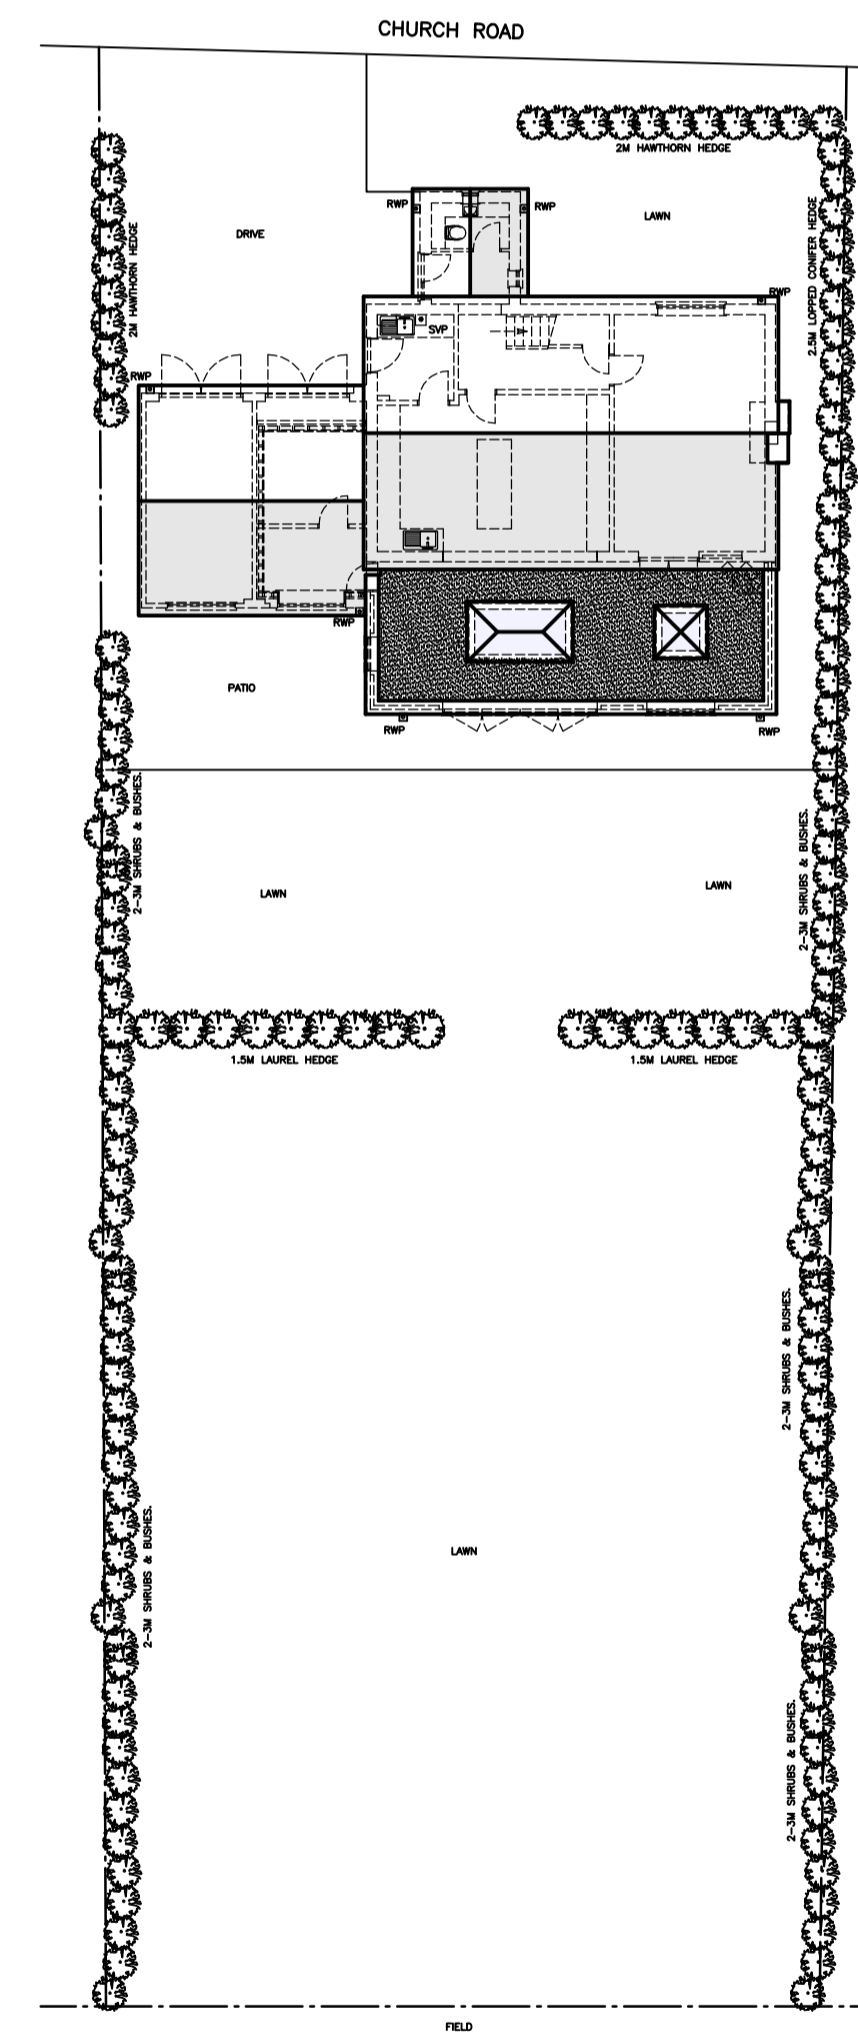

EXISTING SITE PLAN
SCALE 1:200

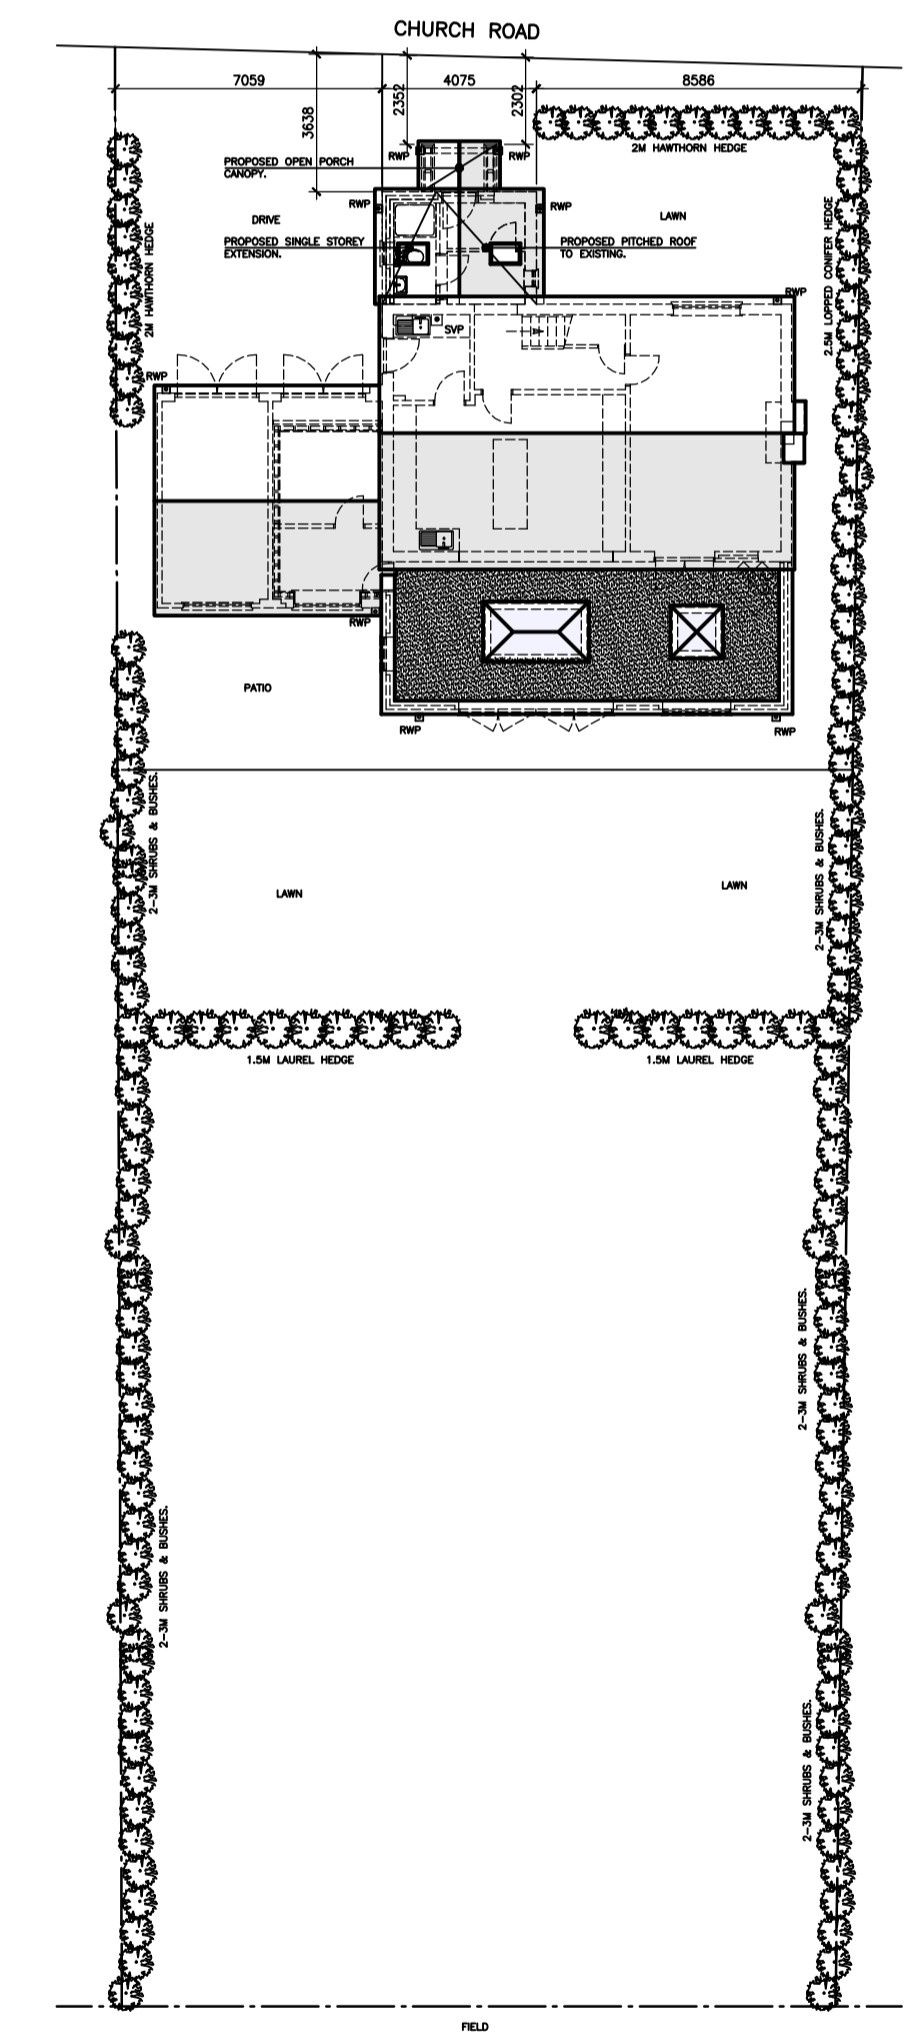

PROPOSED SITE PLAN
SCALE 1:200

Contract
PROPOSED SINGLE STOREY FRONT EXTENSION,
PORCH & ROOF ALTERATIONS AT THE BRAMBLES,
CHURCH ROAD, GREENSTEAD GREEN, HALSTEAD,
ESSEX, CO9 1QR.

Title
EXISTING & PROPOSED SITE PLANS.

Client
MR & MRS T. LARKIN.

REV	DATE	DESCRIPTION
P	06/22	PRELIMINARY-ISSUED FOR PLANNING APPROVAL.

Stour Valley Design
Planning & Building Design Service

Swan Corner, Mill Lane, Bradfield, Essex, CO11 2UT
Telephone Numbers: (0)2555 870332; Mobile: 077591 328066
email address: simon.tankard@btinternet.com
website address: www.stour-valley-design.co.uk

Scale 1:100, 1:200.
Date DECEMBER 2021.
Drawn S. TANKARD

Drawing No. P
70-2021-06