


New plain frosting to be applied
SIGN 14
3870x2170 mm

New Box fascia in Aluminium powder coated white RAL 9010. Internal illumination to letters only. Tesco in Opal 030 Avery 4509 Red 431, And Express & blips in Opal 030-Avery 5600 LD/082A blue, translucent acrylic letters applied to face.

SIGN 1
4200x600 mm

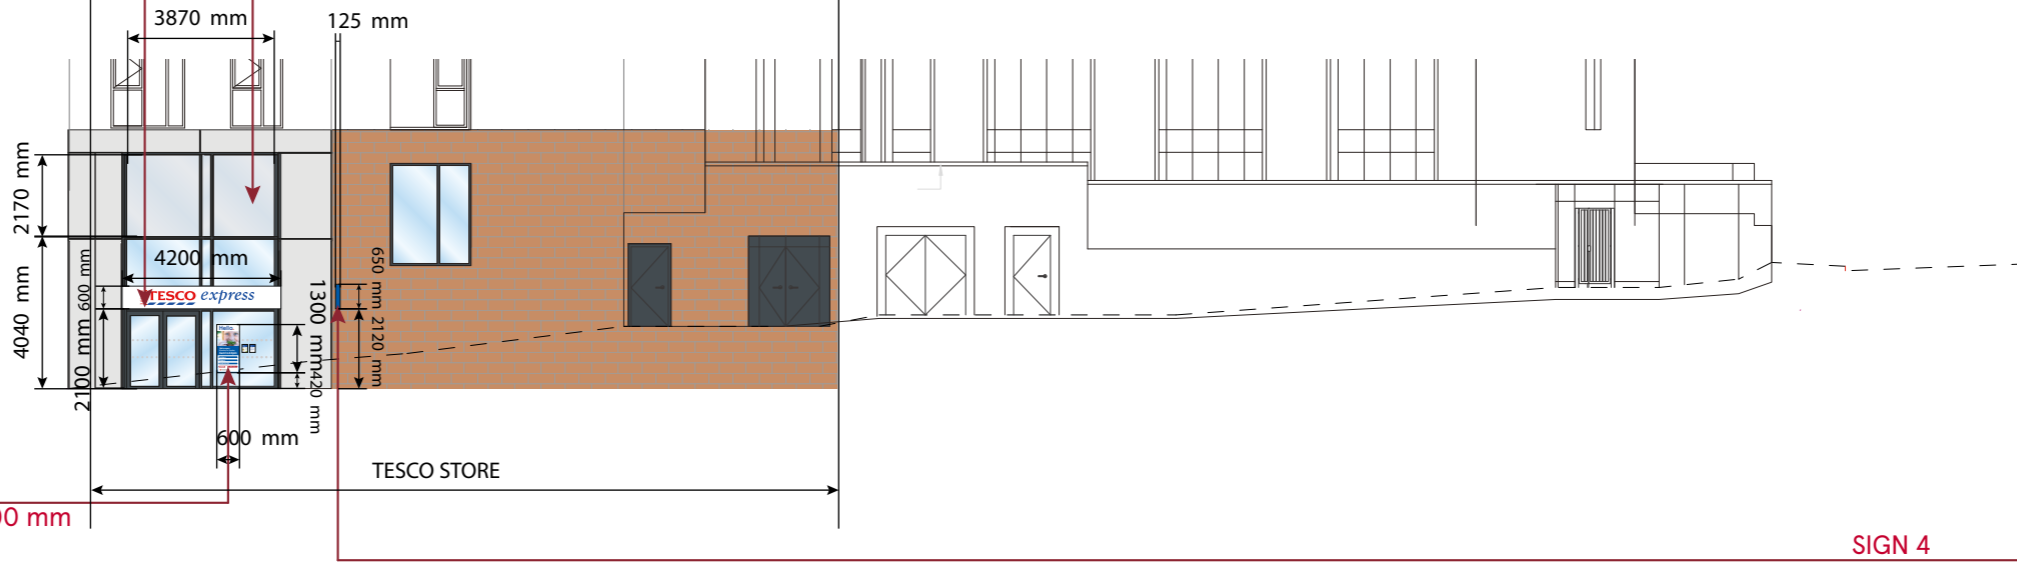

Store Directory, glazing vinyl to be applied internally.



SIGN 6
600x1300 mm

New Projecting Sign in Aluminum Powder coated white RAL 9010. Internal illumination to Acrylic letters only. Tesco in Opal 030 Avery 4509 Red 431, and Express & blips in Opal 030-Avery 5600 LD/082A blue, translucent acrylic letters applied to face. Sides, top and bottom to be blue as per fascia.




SIGN 4
800x650 mm

SOUTH ELEVATION

New Box fascia in Aluminium powder coated white RAL 9010. Internal illumination to letters only. Tesco in Opal 030 Avery 4509 Red 431, And Express & blips in Opal 030-Avery 5600 LD/082A blue, translucent acrylic letters applied to face.

SIGN 3
4000x600 mm

New plain frosting to be applied

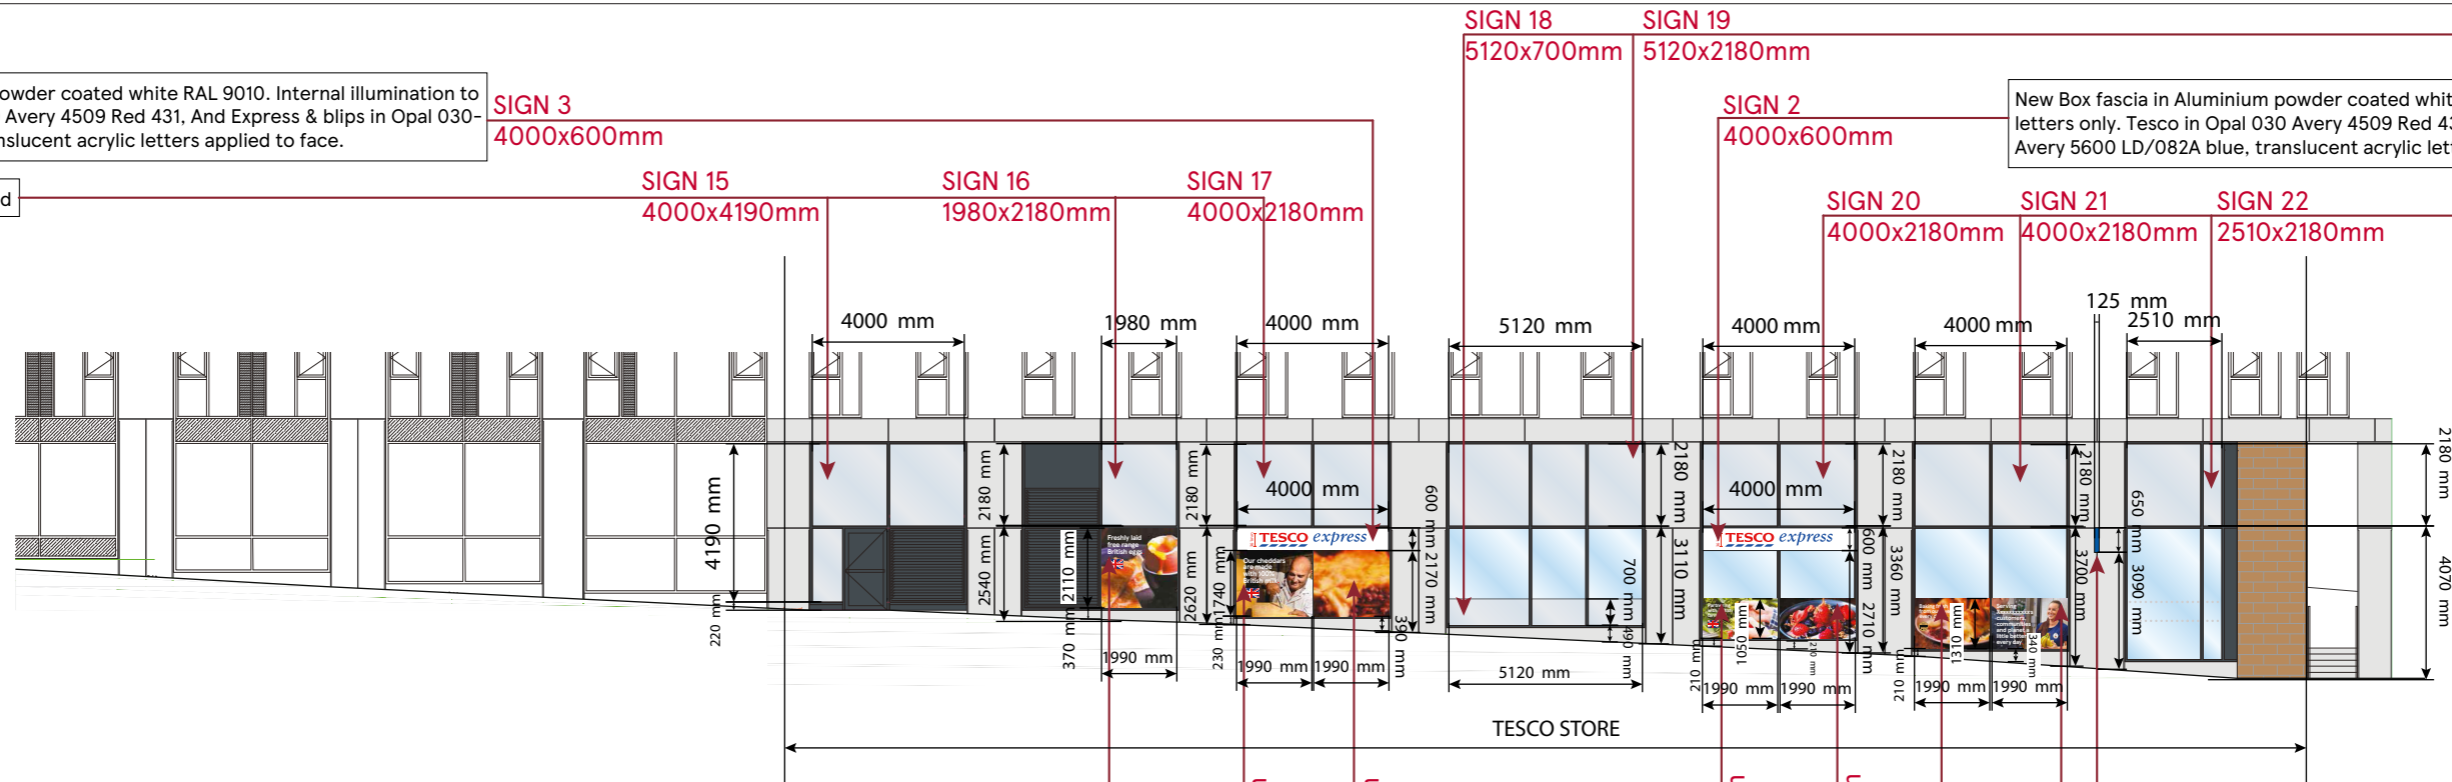

New plain frosting to be applied

New Box fascia in Aluminium powder coated white RAL 9010. Internal illumination to letters only. Tesco in Opal 030 Avery 4509 Red 431, And Express & blips in Opal 030-Avery 5600 LD/082A blue, translucent acrylic letters applied to face.


New plain frosting to be applied

New vinyls to be applied internally with vandal proof protection. Avery 800-01 off white Chiffon Vinyl to be applied on reverse.

New Projecting Sign in Aluminum Powder coated white RAL 9010. Internal illumination to Acrylic letters only. Tesco in Opal 030 Avery 4509 Red 431, and Express & blips in Opal 030-Avery 5600 LD/082A blue, translucent acrylic letters applied to face. Sides, top and bottom to be blue as per fascia.



WEST ELEVATION

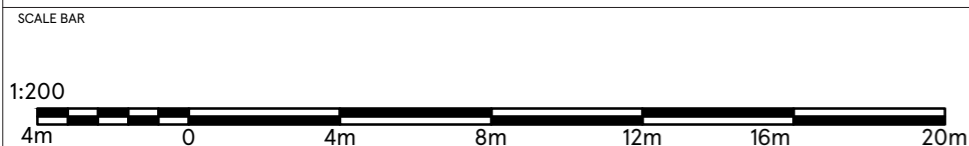

DRAWING NO 03_HNVR_03H	STORE TYPE EXPRESS
SCALE 1:200@A3	DATE 13.05.2022
CHECKED BY DEEKSHA	STORE NAME GLASGOW HANOVER
DRAWN BY MATHURAA	CONTENT PROPOSED ELEVATION_ADV

TESCO
FEASIBILITY PLANNING
STORE PLANNING DEPARTMENT
PROPERTY SERVICES
HIGHWOODS BUILDING, KESTREL WAY
WELWYN GARDEN CITY, HERTFORDSHIRE, AL7 1GB UK
TELEPHONE : 01707 395150

THE COPYRIGHT AND ALL OTHER RIGHTS IN AND RELATING TO THIS PUBLICATION BELONG TO AND ARE THE SOLE PROPERTY OF TESCO STORES LIMITED. ALL RIGHTS ARE RESERVED. NEITHER THE WHOLE NOR ANY PART OF THIS PUBLICATION MAY BE REPRODUCED OR TRANSMITTED IN ANY FORM OR BY ANY ELECTRONIC OR MECHANICAL MEANS INCLUDING PHOTOCOPIING AND RECORDING OR FROM ANY RETRIEVAL SYSTEM WITHOUT THE PRIOR WRITTEN LICENCE FROM THE OWNER © 1997 TESCO STORES LIMITED.