
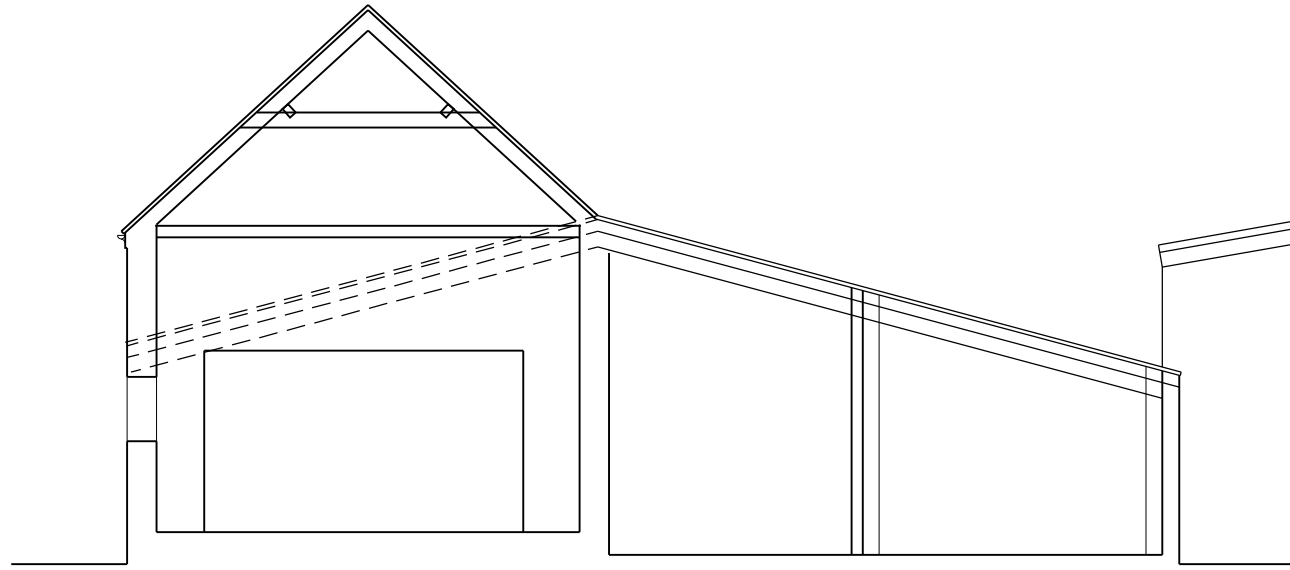



REVISIONS		
Date	Description	By

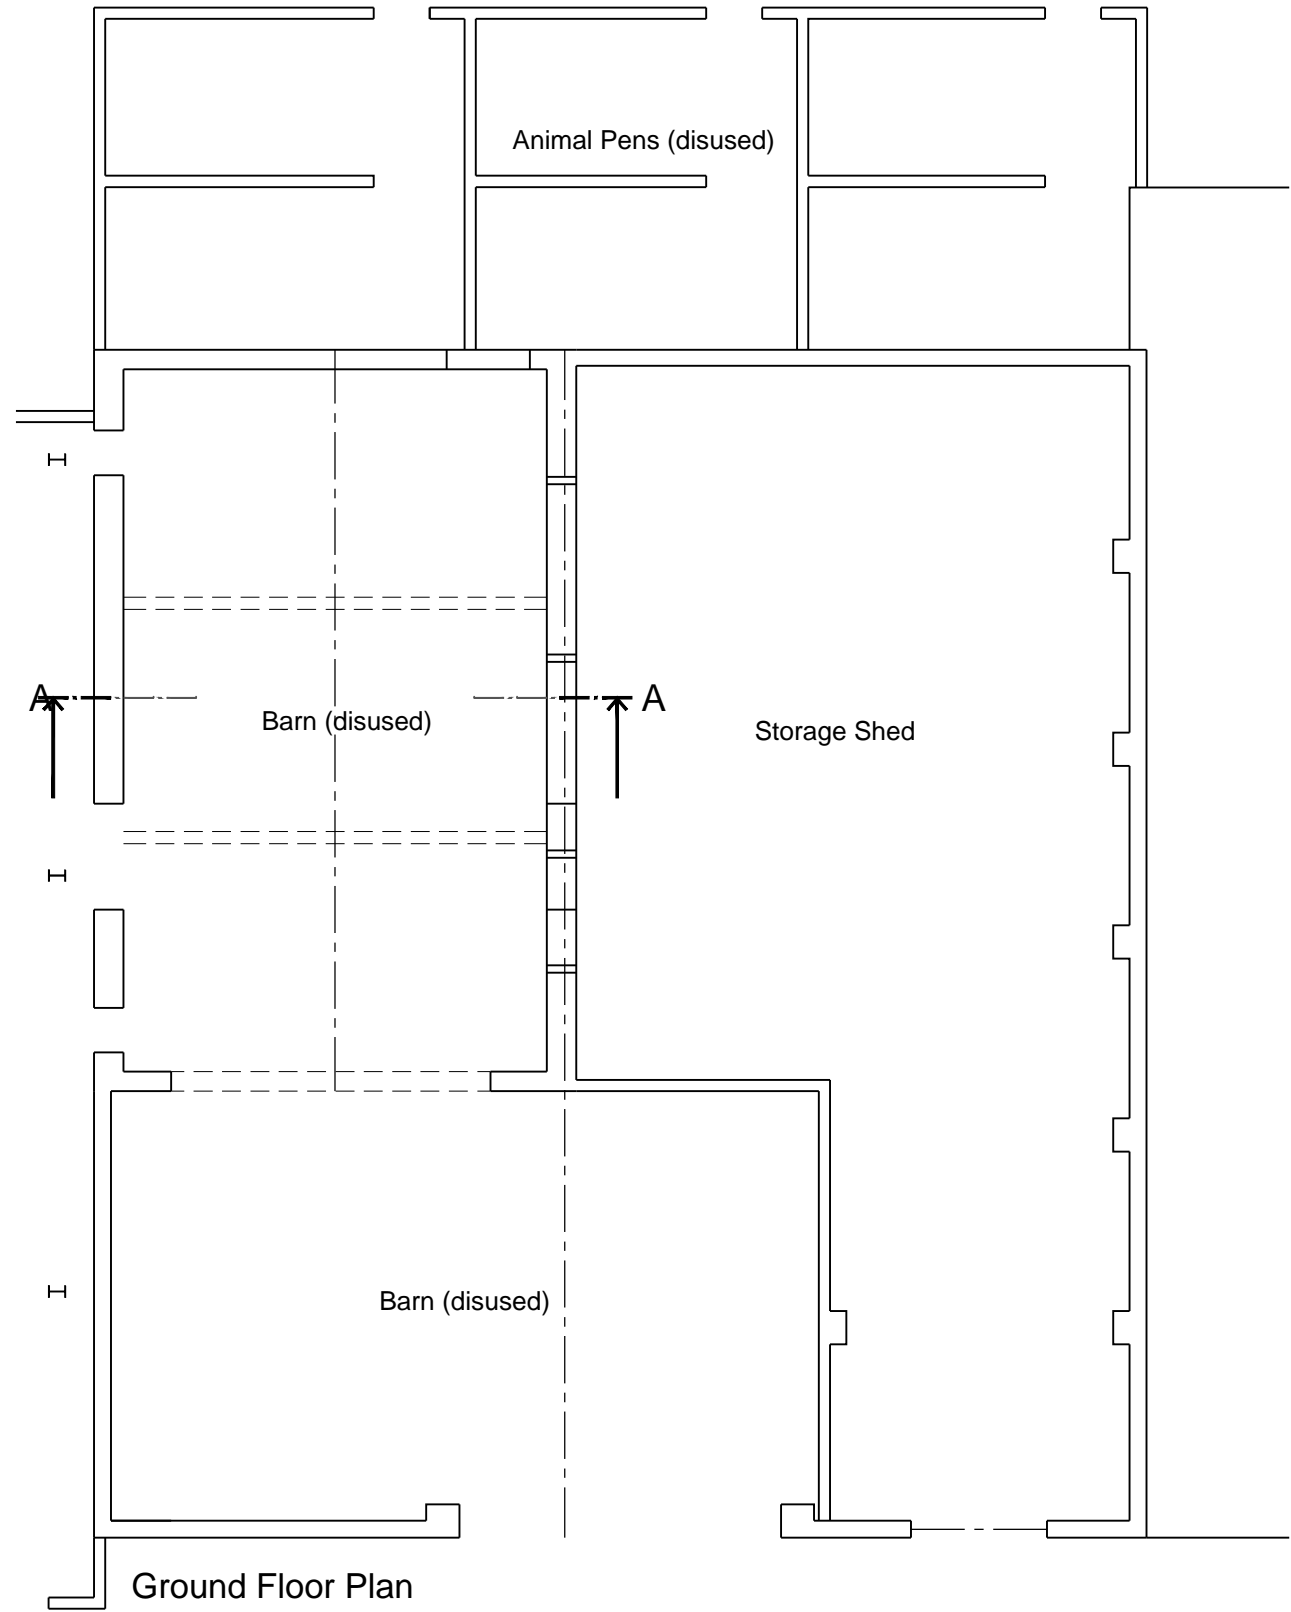

Section A-A

Ground Floor Plan

Scale 1:100

 

*Seatswood Architects Ltd.*  
*from concept to completion*  
 Seatswood, Seaton Road, Hornsea, East Yorkshire HU18 1BS  
 T: 01964 634642 M: 07713591453 E: colinambaton@outlook.com

Client  
**Mr. & Mrs. Clapham**

Job Title  
 Proposed Conversion of Disused Barn  
 to Residential Accommodation  
 Clapham Holme Farm,  
 Hatfield HU11 4UX

Scale @ AS	Date	Drawn by	Checked
1:100	22.01.21	CDE	-

Dwg. title  
 Plans as Existing

**PLANNING**

Job No.	Dept.	Drawing No.	Rev.
MD/2207	A	01 001	P01