




REVISIONS		
Date	Description	By

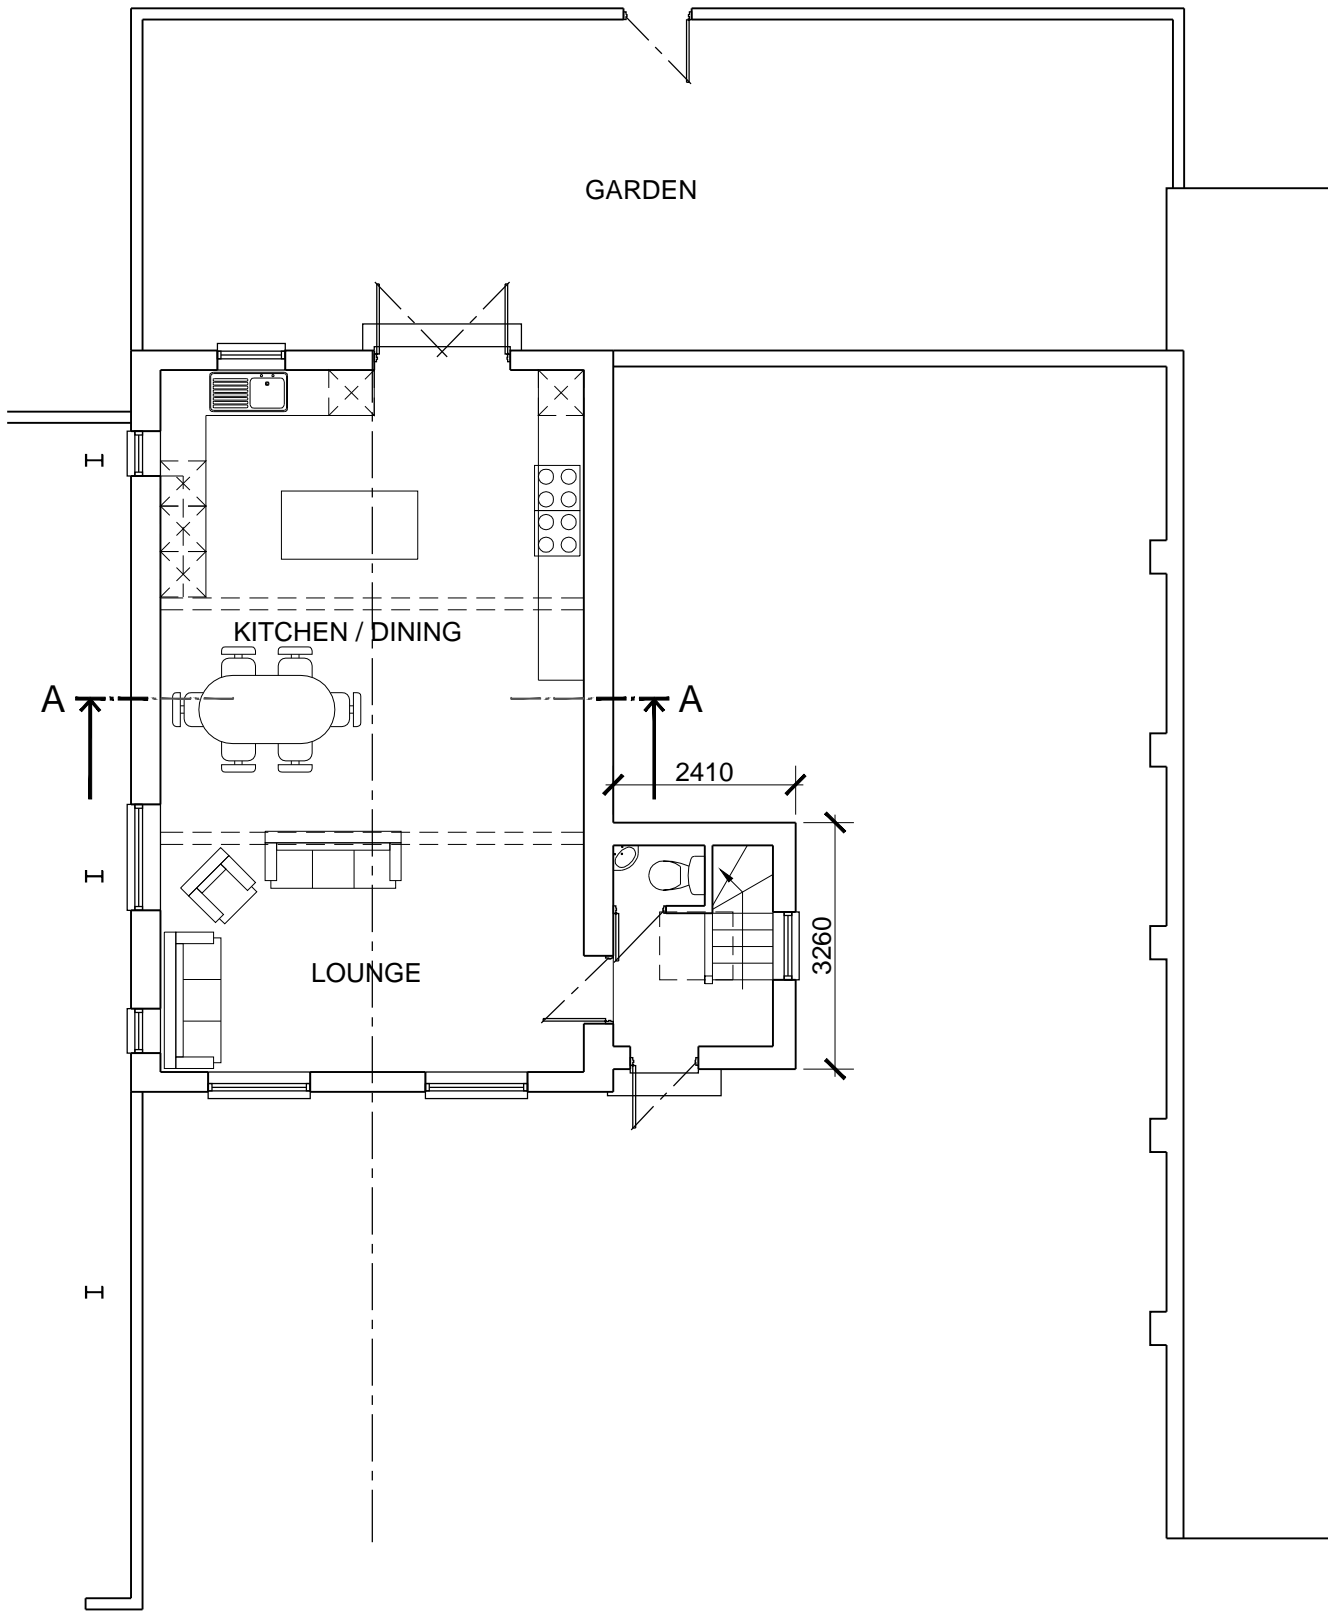

Ground Floor Plan

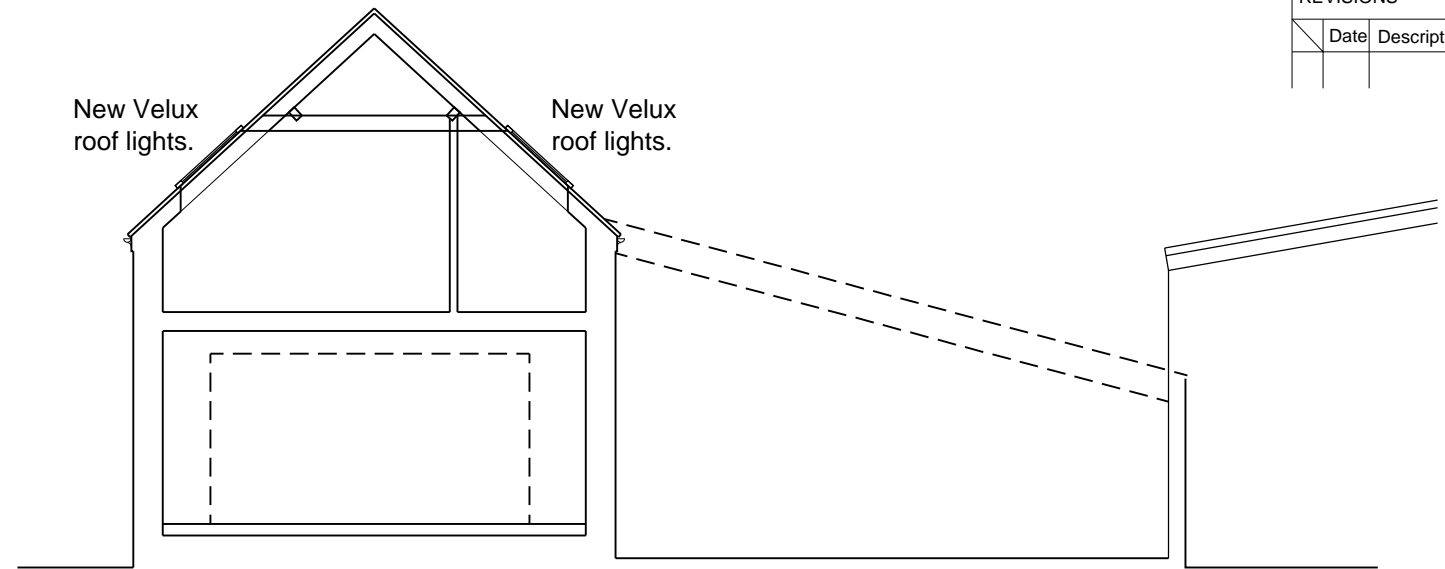

Section A-A

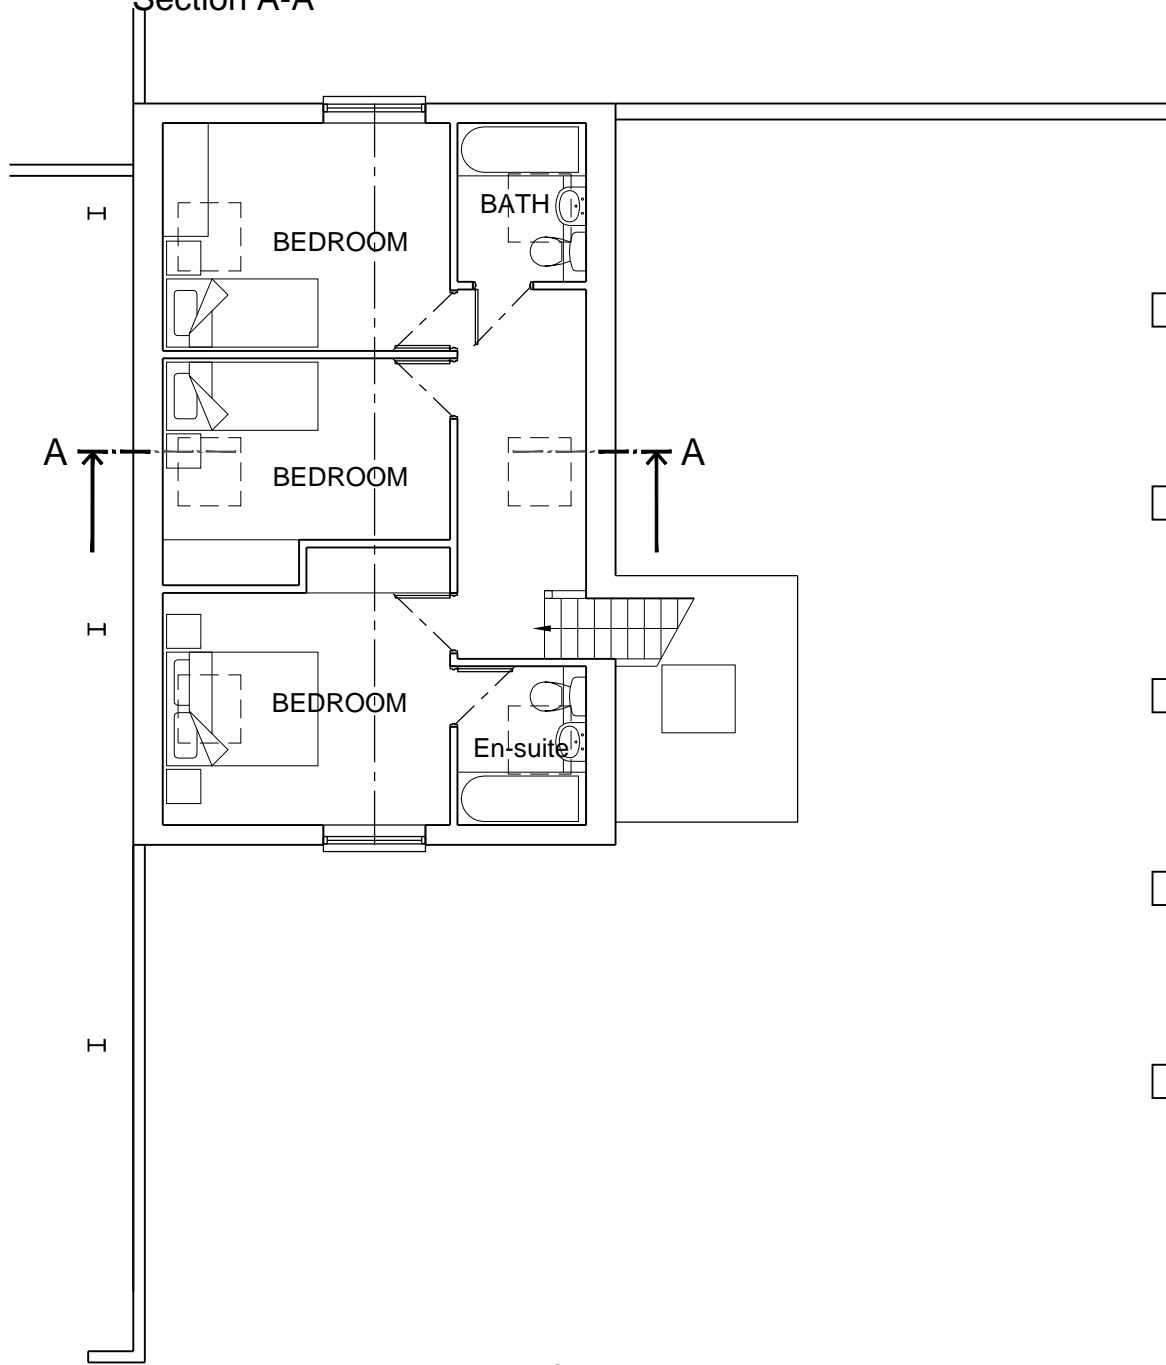

First Floor Plan

Scale 1:100



Seatswood Architects Ltd.
from concept to completion
 Seatswood, Seaton Road, Hornsea, East Yorkshire HU18 1BS
 T: 01964 634642 M: 07713591453 E: colin@seatswood.co.uk

Client
Mr. & Mrs. Clapham

Job Title
 Proposed Conversion of Disused Barn
 to Residential Accommodation
 Clapham Holme Farm,
 Hatfield HU11 4UX

Scale @ AS	Date	Drawn by	Checked
1:100	22.01.21	CDE	-

Dwg. title
 Plans as Proposed

PLANNING

Job No.	Dept.	Drawing No.	Rev.
MD/2207	A	01 002	P01