



REVISIONS		
Date	Description	By

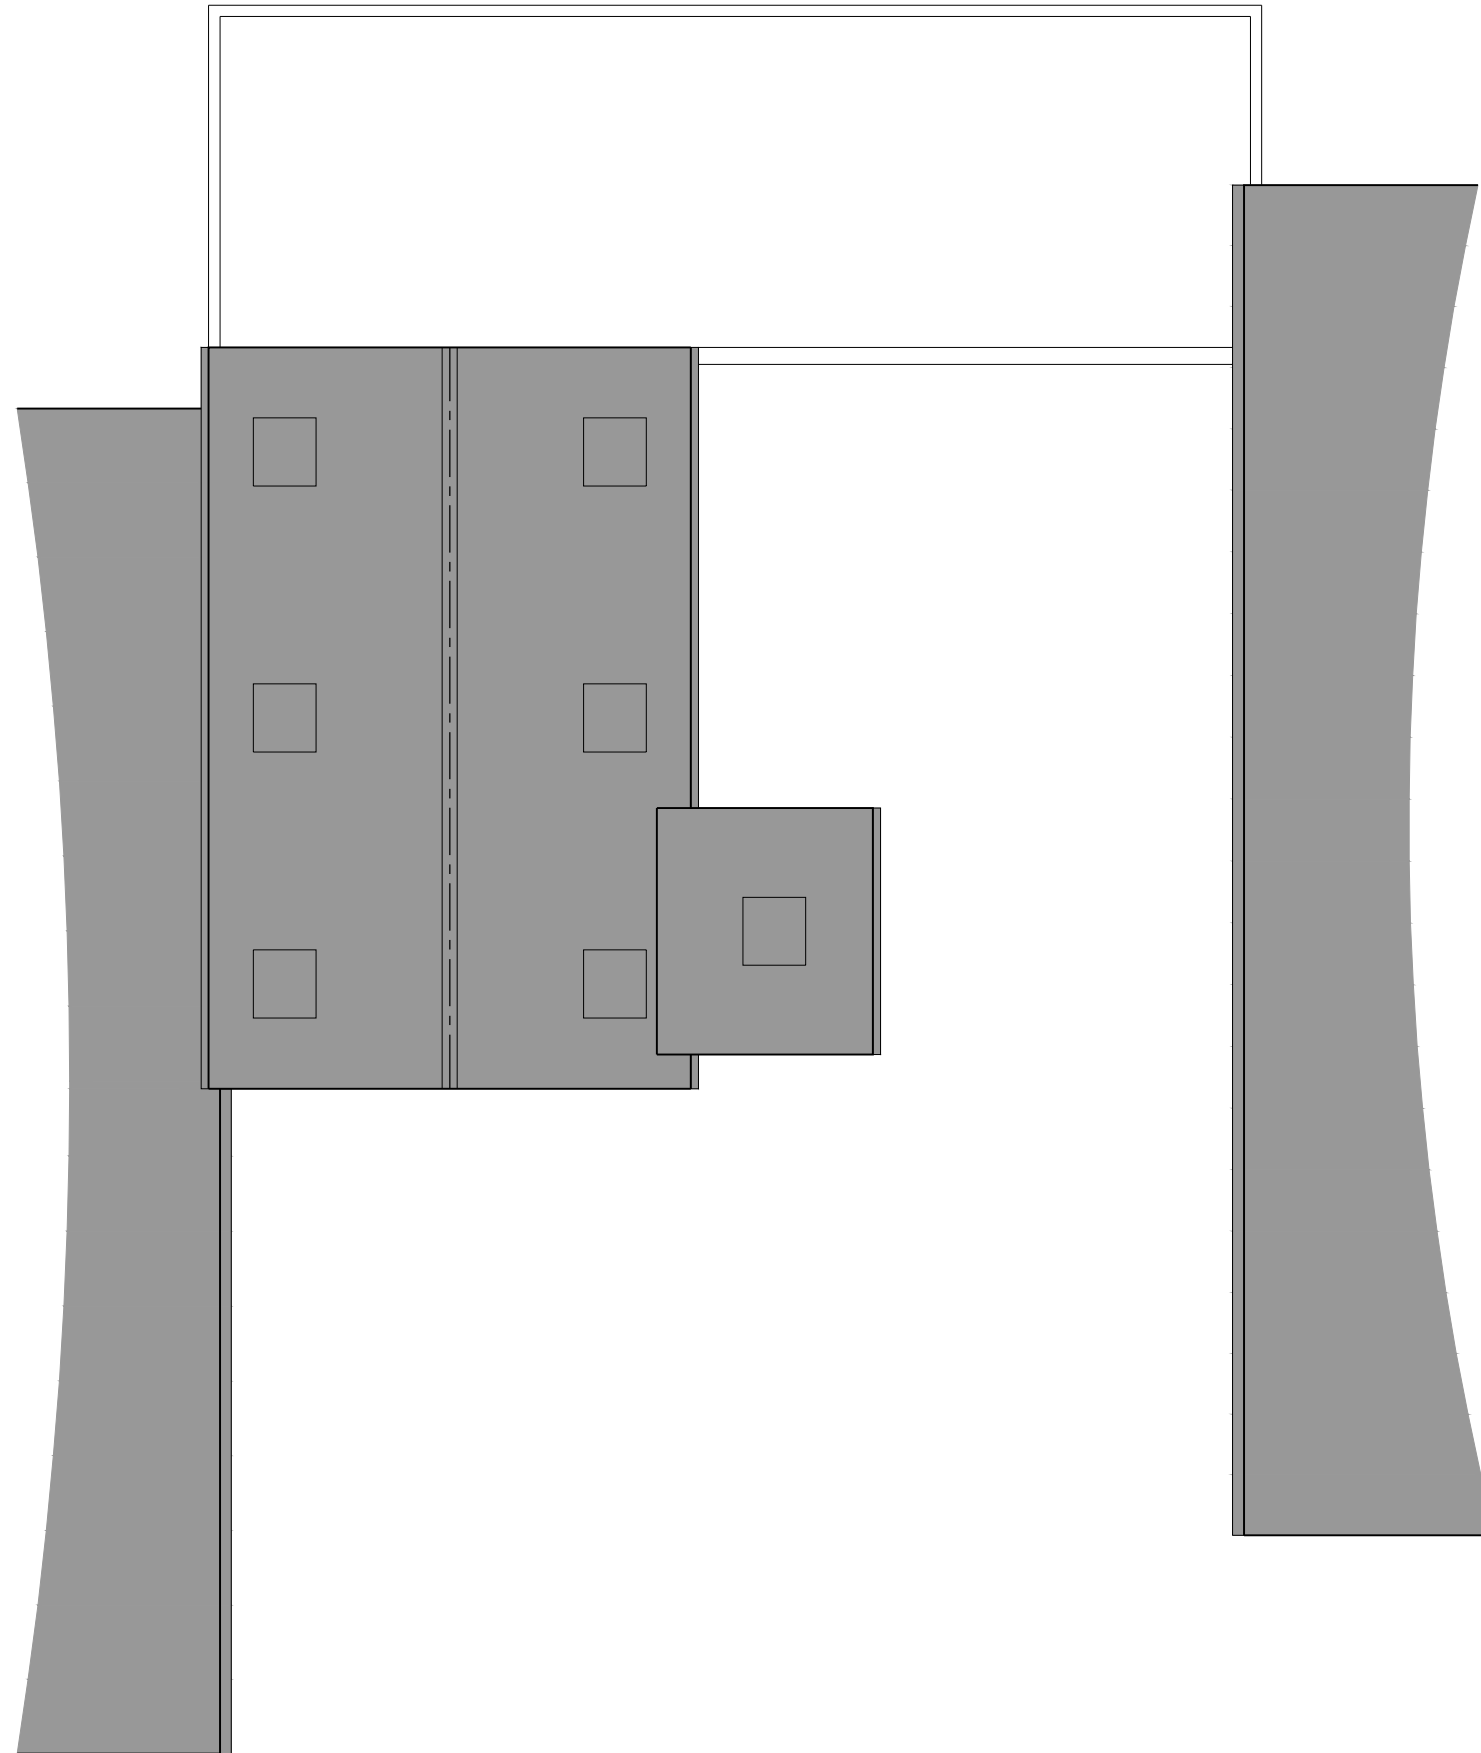

Roof Plan

Scale 1:100

 

*Seatswood Architects Ltd.*  
*from concept to completion*

Seatswood, Seaton Road, Hornsea, East Yorkshire HU18 1BS  
 T: 01964 534642 M: 07713591453 E: colin@seatswood.co.uk

Client

**Mr. & Mrs. Clapham**

Job Title

Proposed Conversion of Disused Barn  
 to Residential Accommodation  
 Clapham Holme Farm,  
 Hatfield HU11 4UX

Scale @ AS	Date	Drawn by	Checked
1:100	21.07.22	CDE	-

Dwg. title

Roof Plan as Proposed

**PLANNING**

Job No.	Dept.	Drawing No.	Rev.
MD/2207	A	01 006	/