



This document and its design content is copyright Gary Johns Architects ©. It shall be read in conjunction with all other project information including models, specifications, schedules and related consultants documents. Do not scale from documents. All dimensions to be checked on site. Immediately report any discrepancies, errors or omissions on this document to Architect.

Rev ID	Revision Description	Date	Checked	Reviewed


Change ID	Change Description	Change Date	Checked

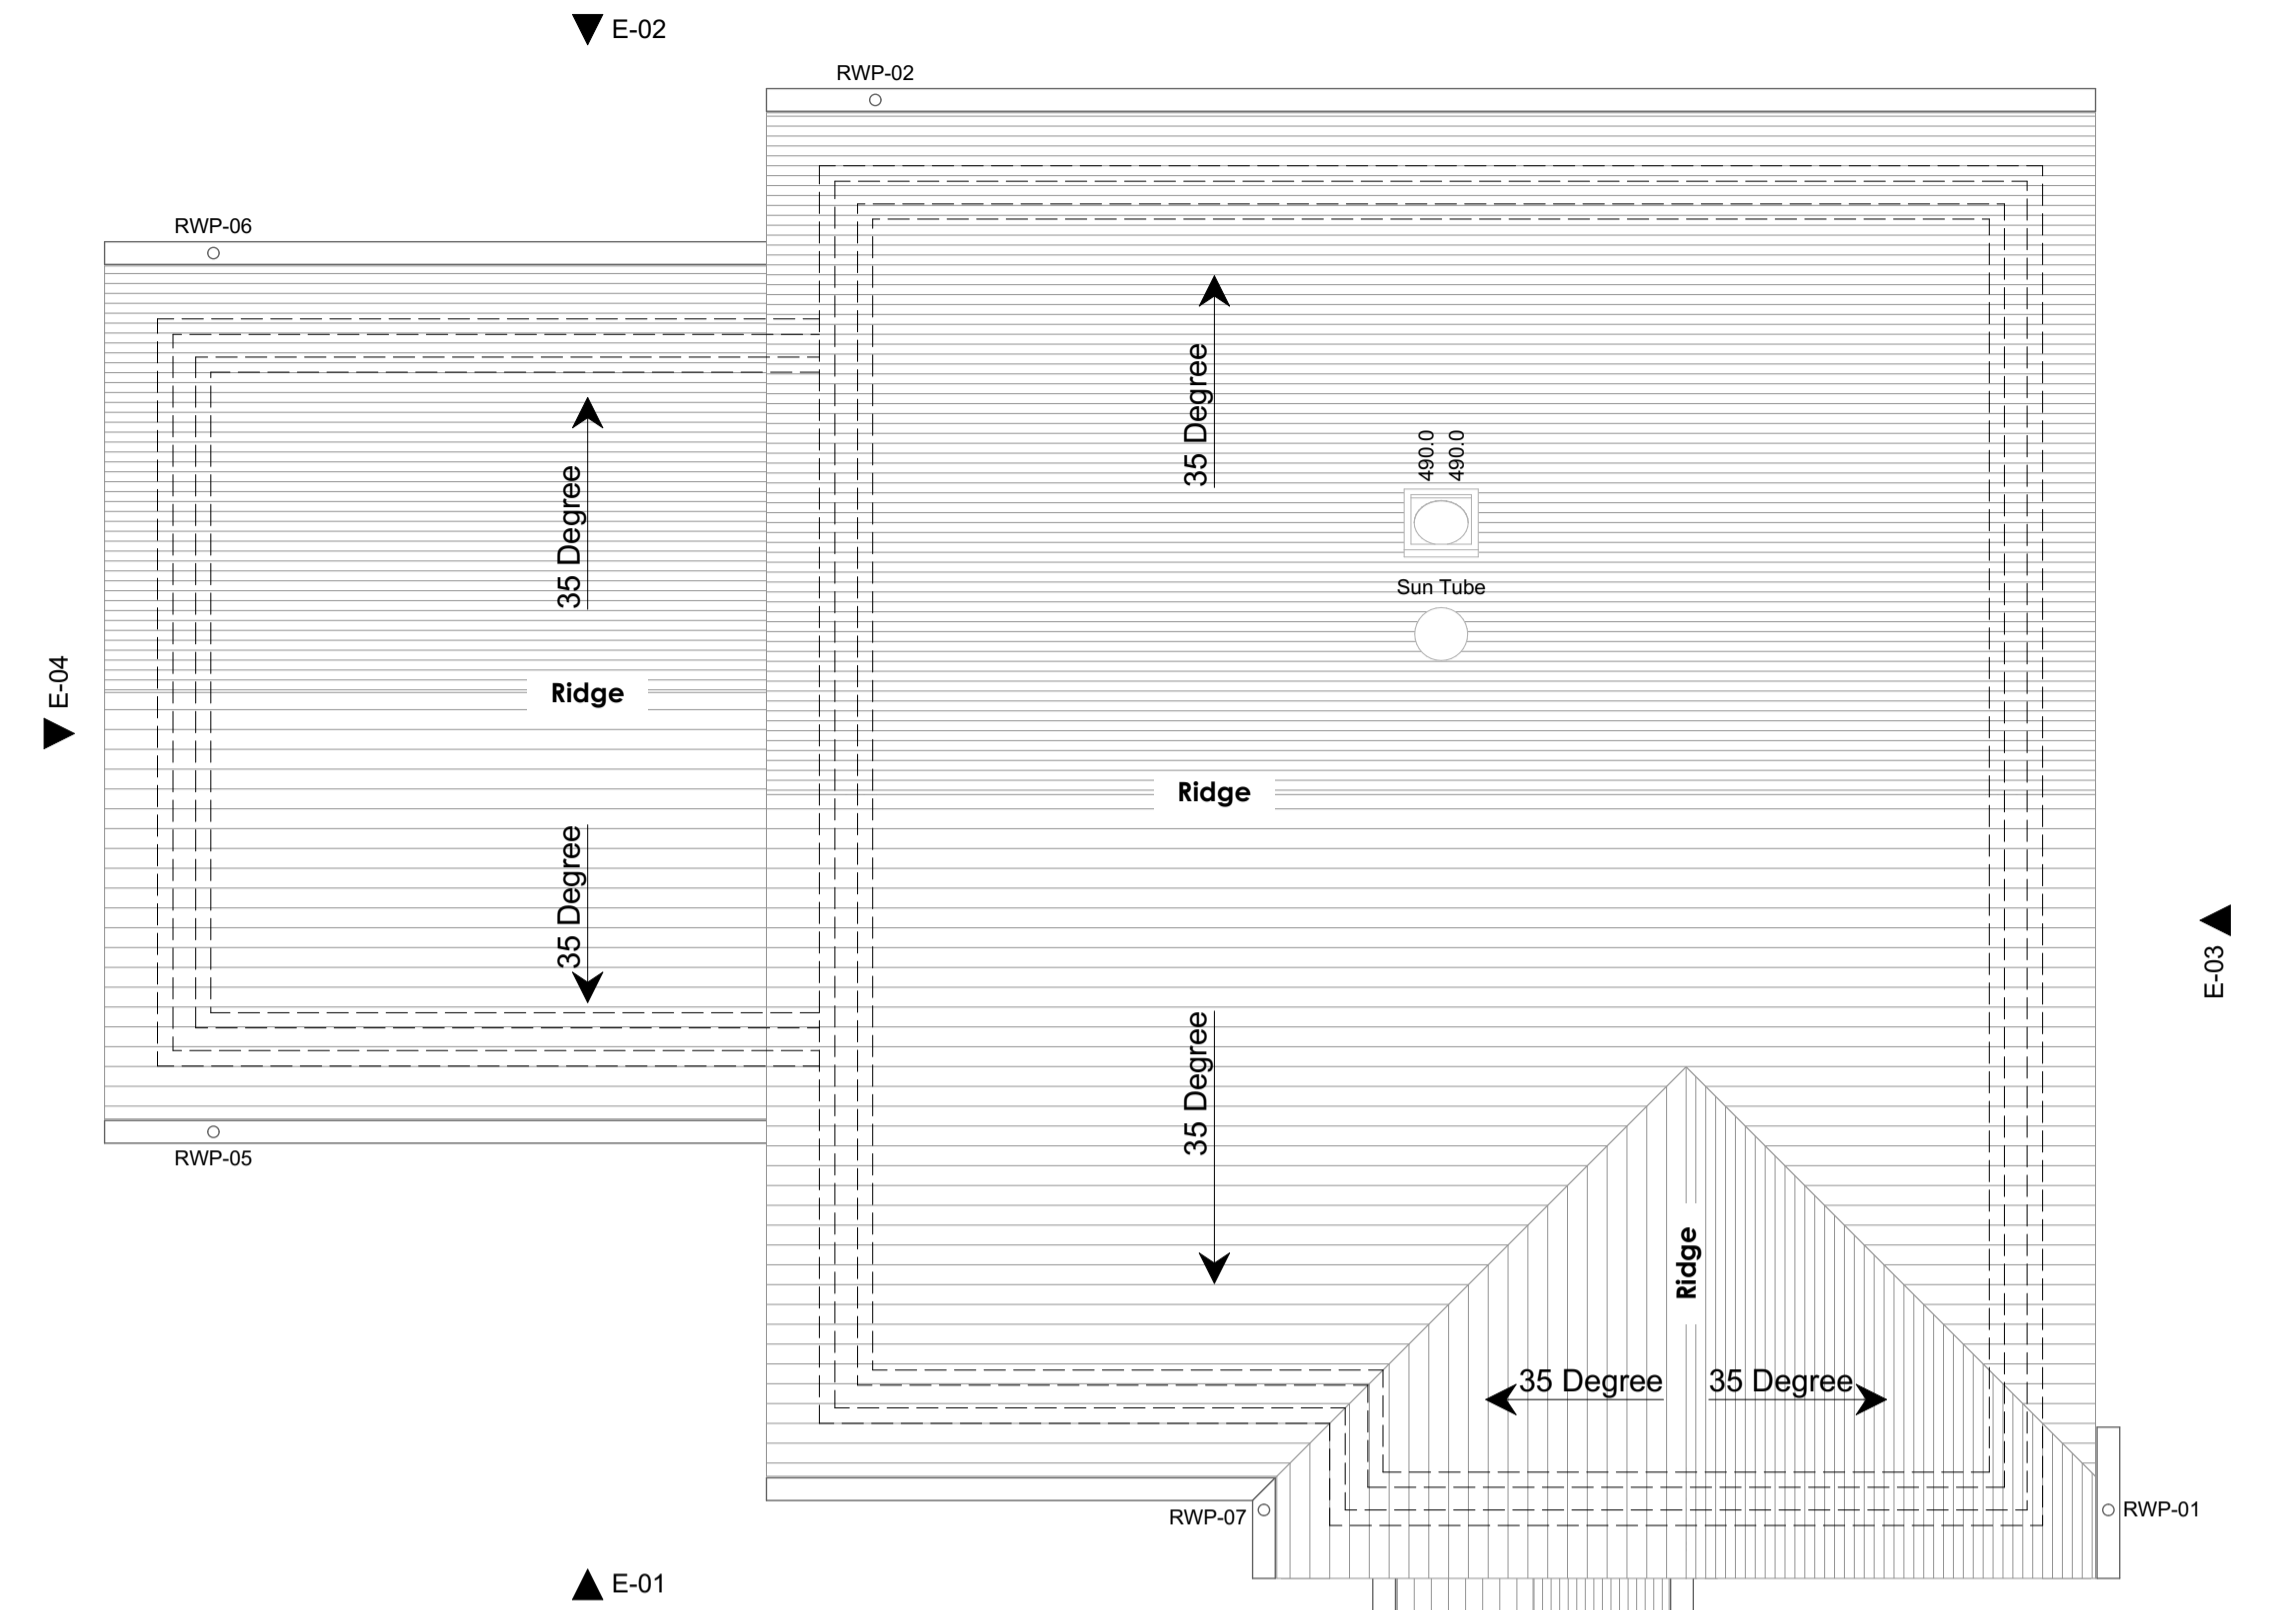

GA Roof Level Plan 1:50

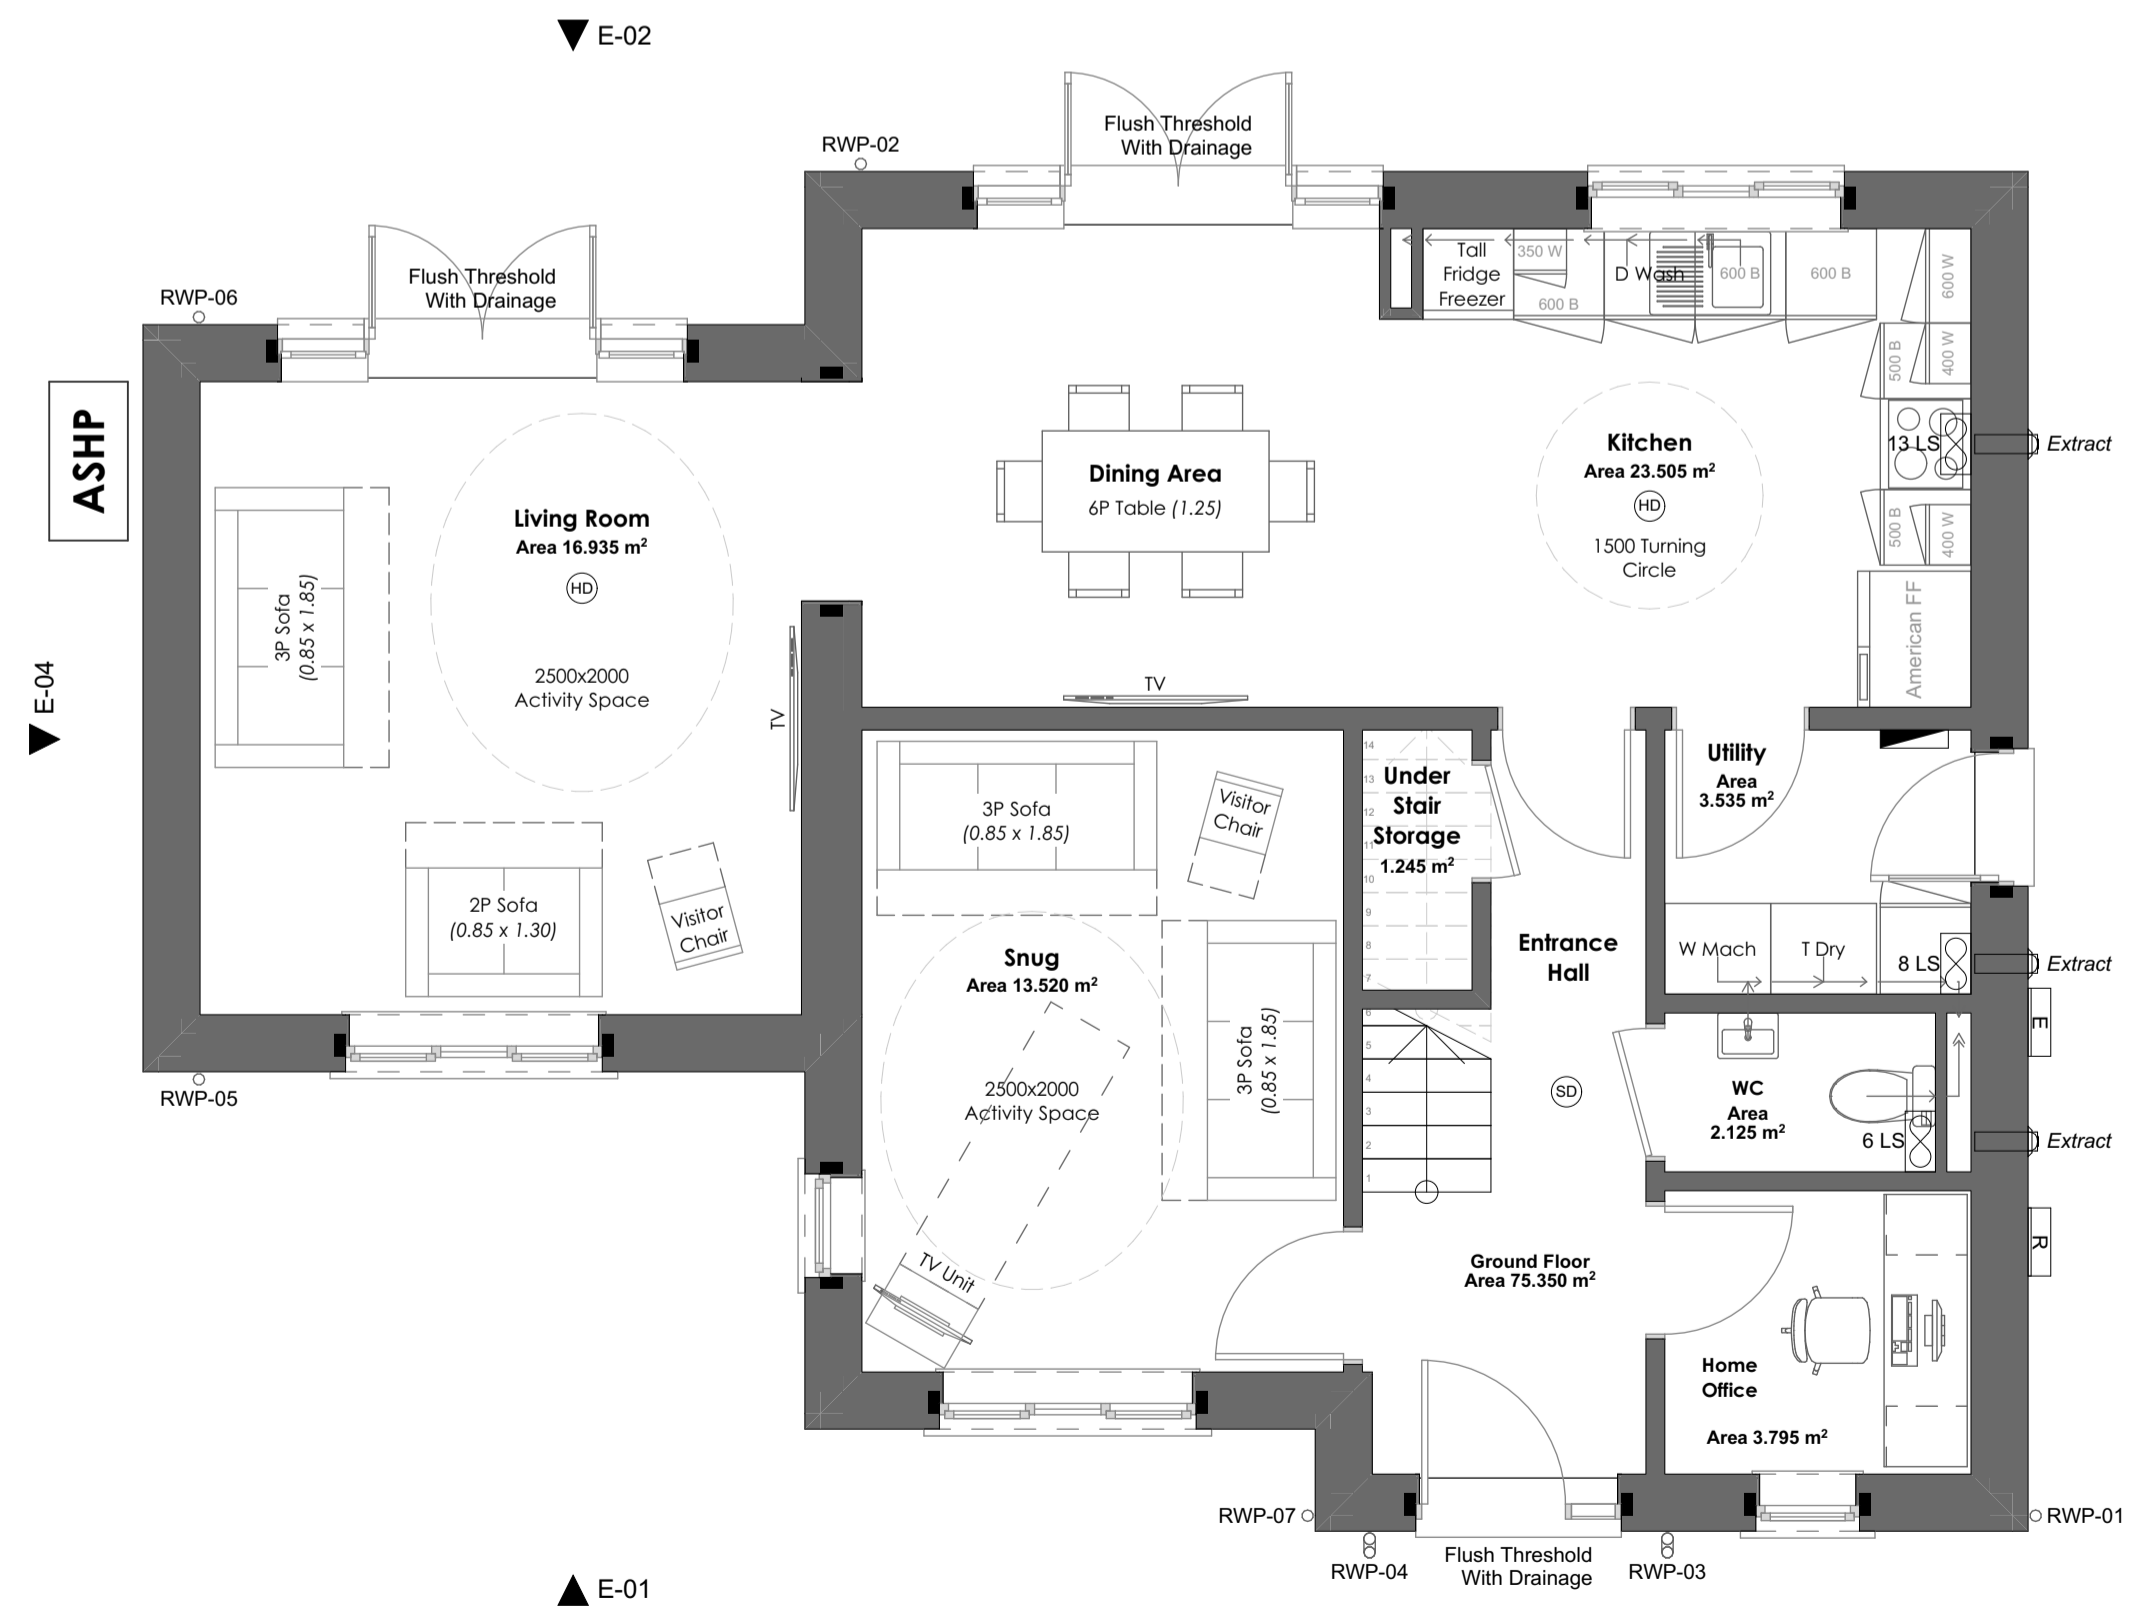

GA Ground Floor Plan 1:50

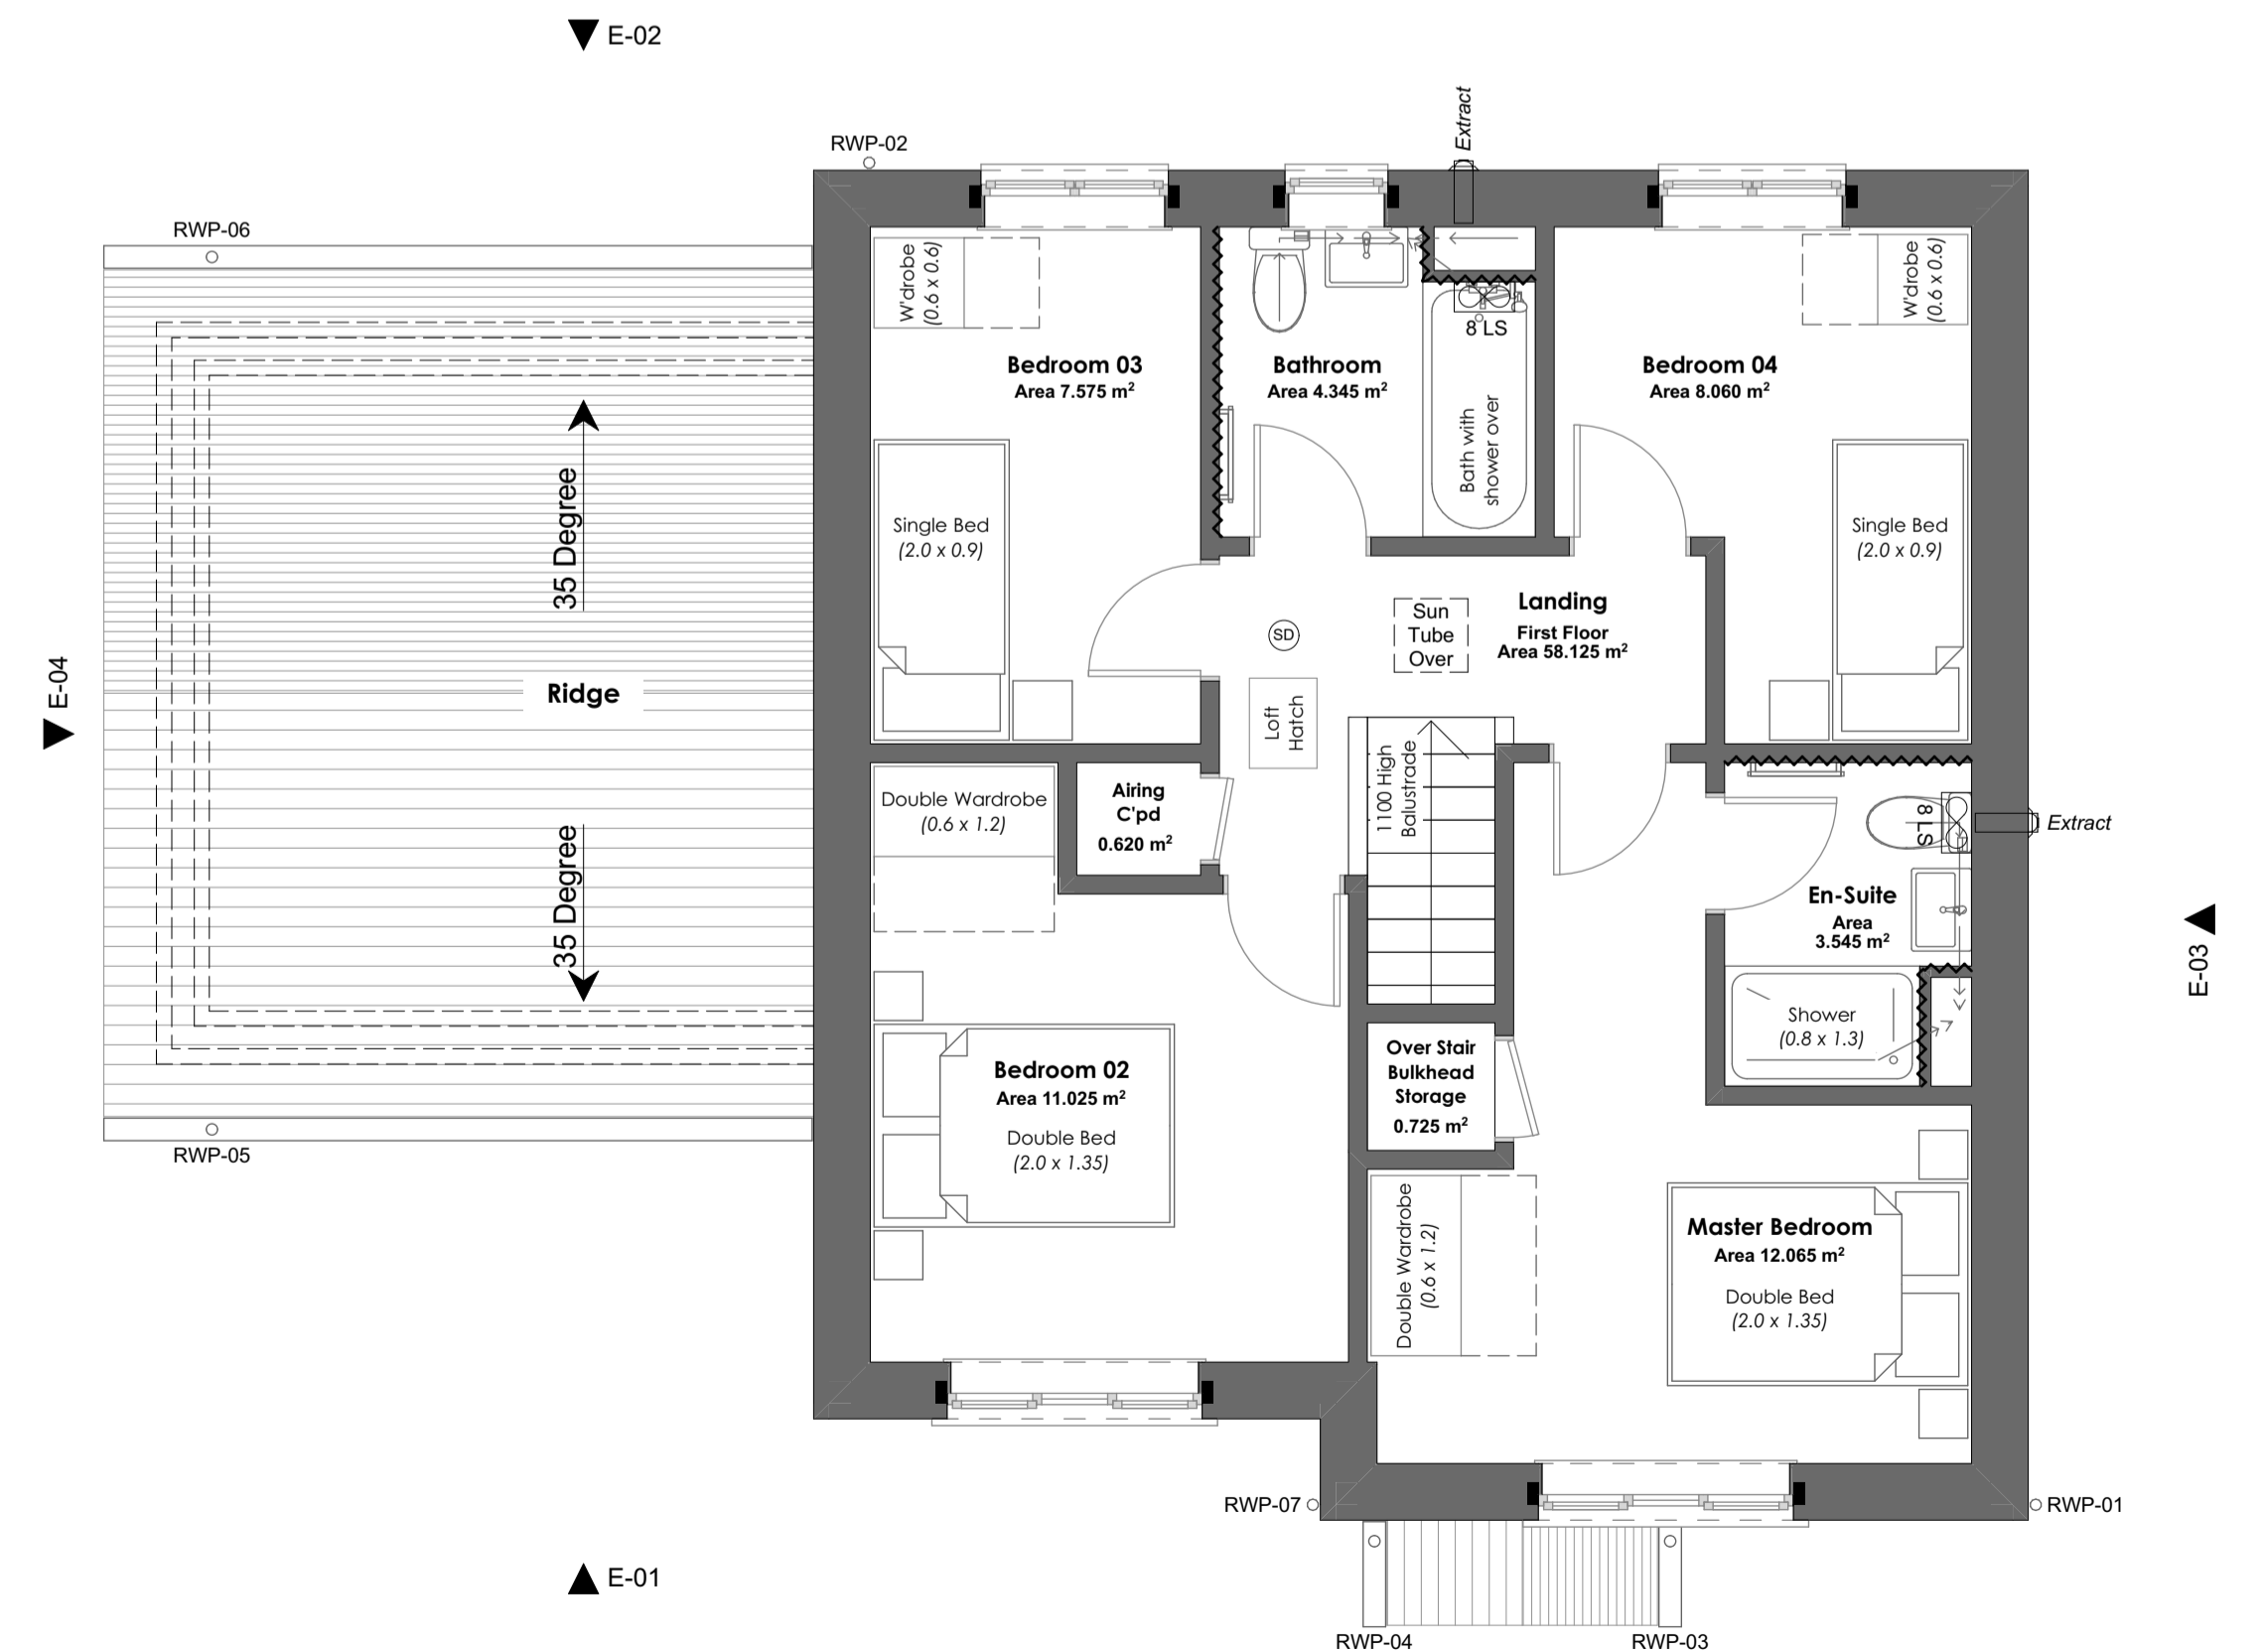

GA First Floor Plan 1:50



44 SILVER STREET, ELY, CAMBRIDGESHIRE, CB7 4JF
 TEL : +44(0)1353 665374
 E-MAIL : info@johnsarchitects.co.uk
 WEB : www.johnsarchitects.co.uk

CLIENT
 Mitcham Partnerships

PROJECT
 Housing Development At
 No.30 Long Lane
 Feltwell

DRAWING TITLE
 GA Floor Plans
4 BED HOUSE - PLOT 20

DRAWING STATUS
 PLANNING

DRAWING SCALE @ A1
 1:50

DRAWN BY
 AD

REVIEWED BY
 GJ

DATE OF FIRST ISSUE
 14.03.2022

PROJECT NUMBER
 20-696

WORK STAGE
 2

DRAWING NUMBER
 860-P

REVISION