


This document and its design content is copyright Gary Johns Architects ©. It shall be read in conjunction with all other project information including models, specifications, schedules and related consultants documents. Do not scale from documents. All dimensions to be checked on site. Immediately report any discrepancies, errors or omissions on this document to Architect.


Rev ID	Revision Description	Date	Checked	Reviewed


Change ID	Change Description	Change Date	Checked

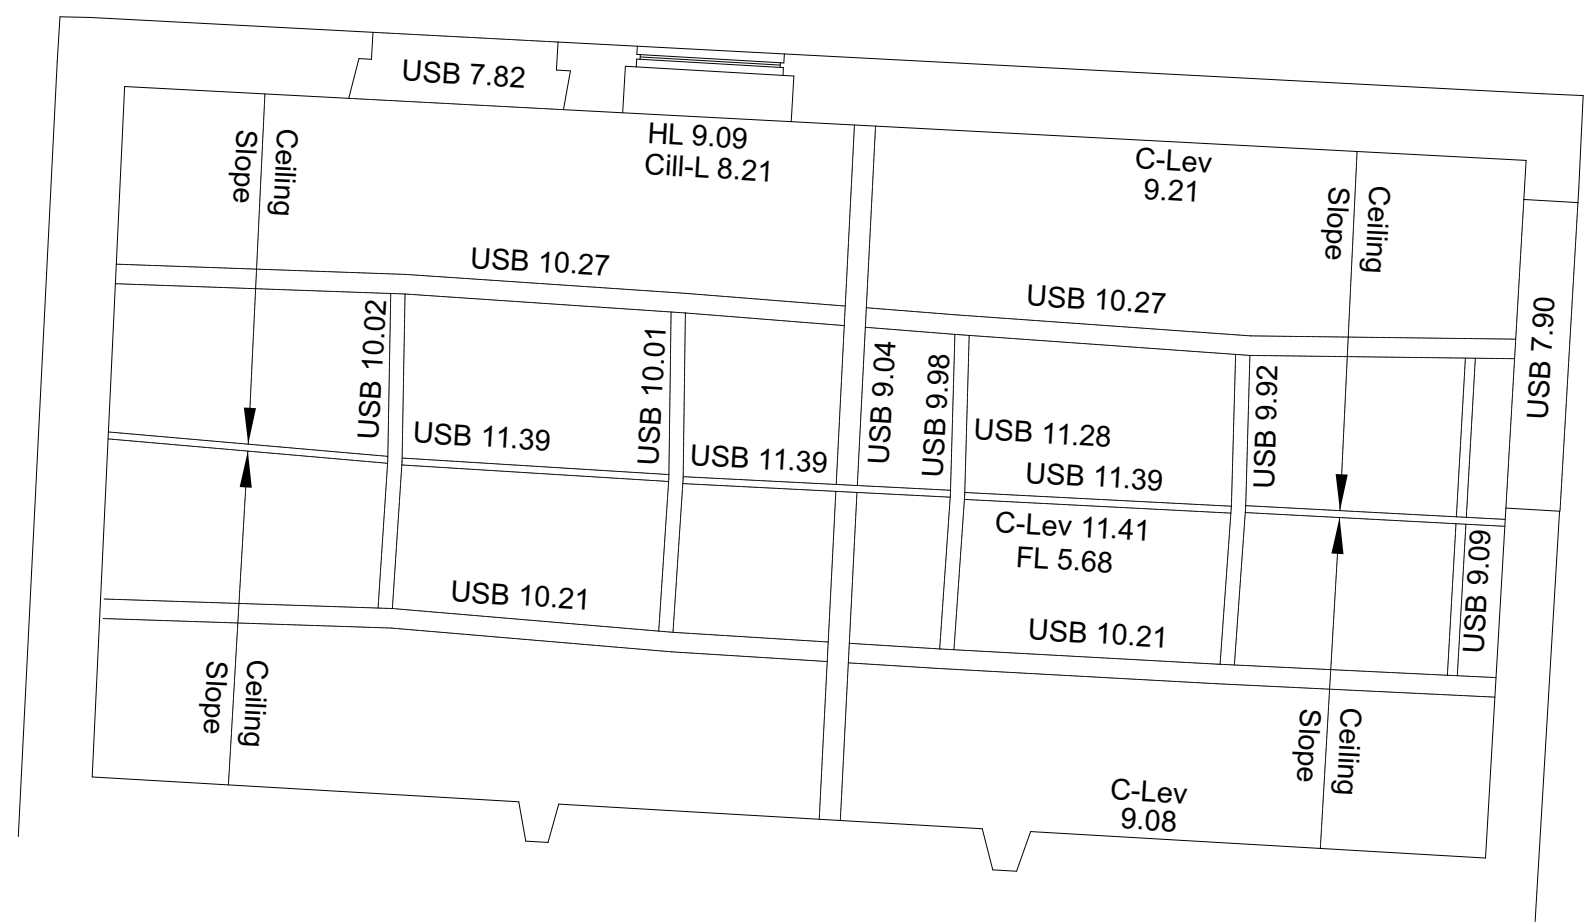


Ground Floor

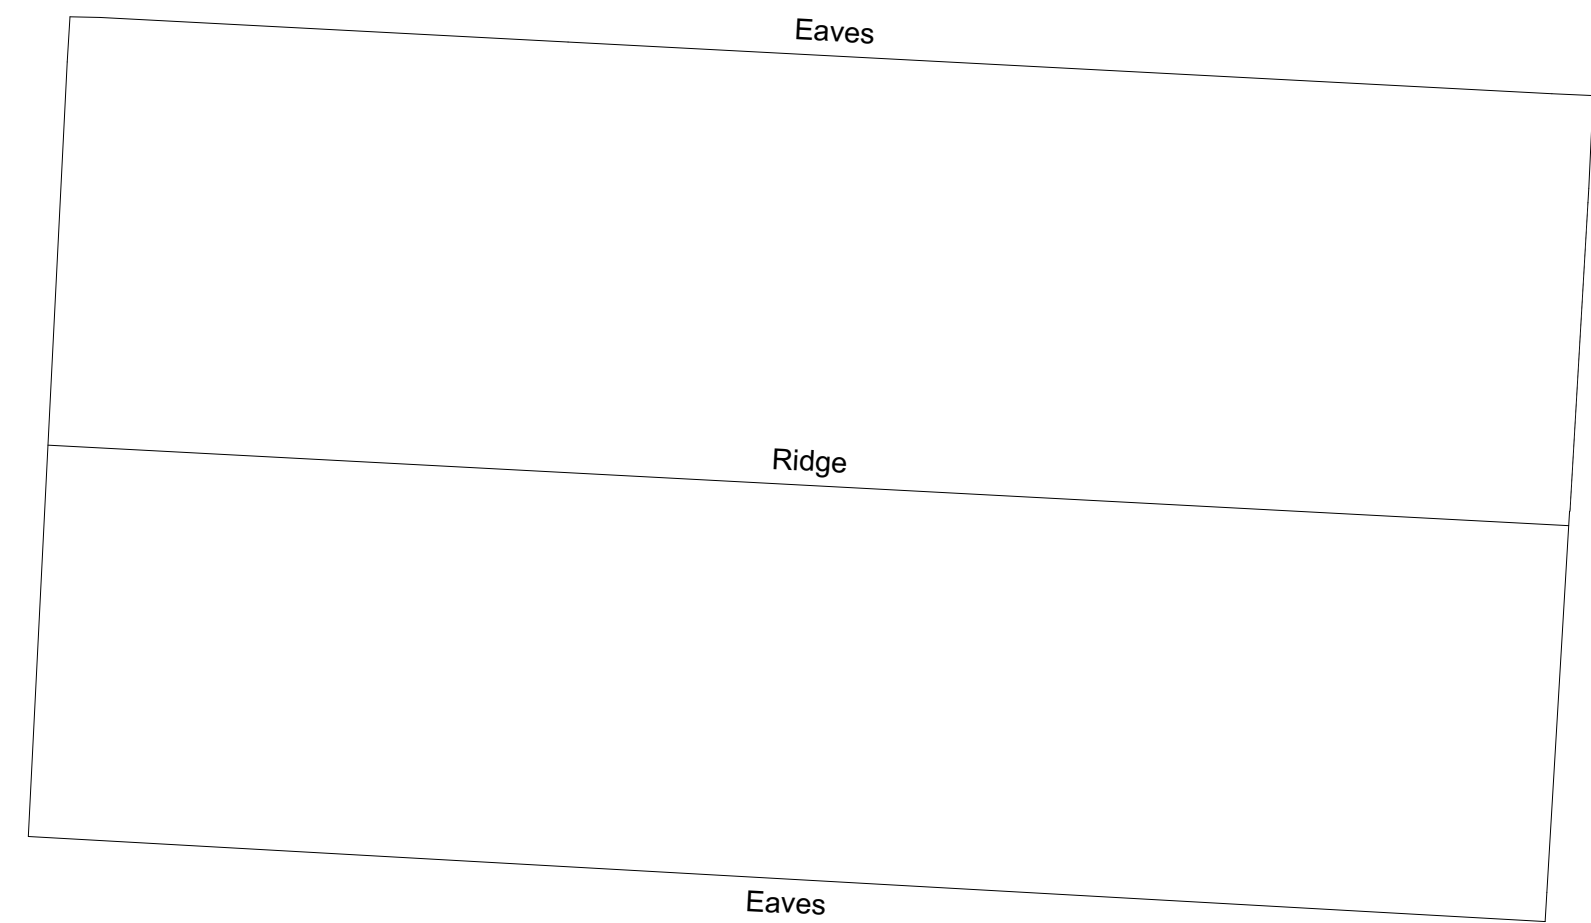


Roof Plan

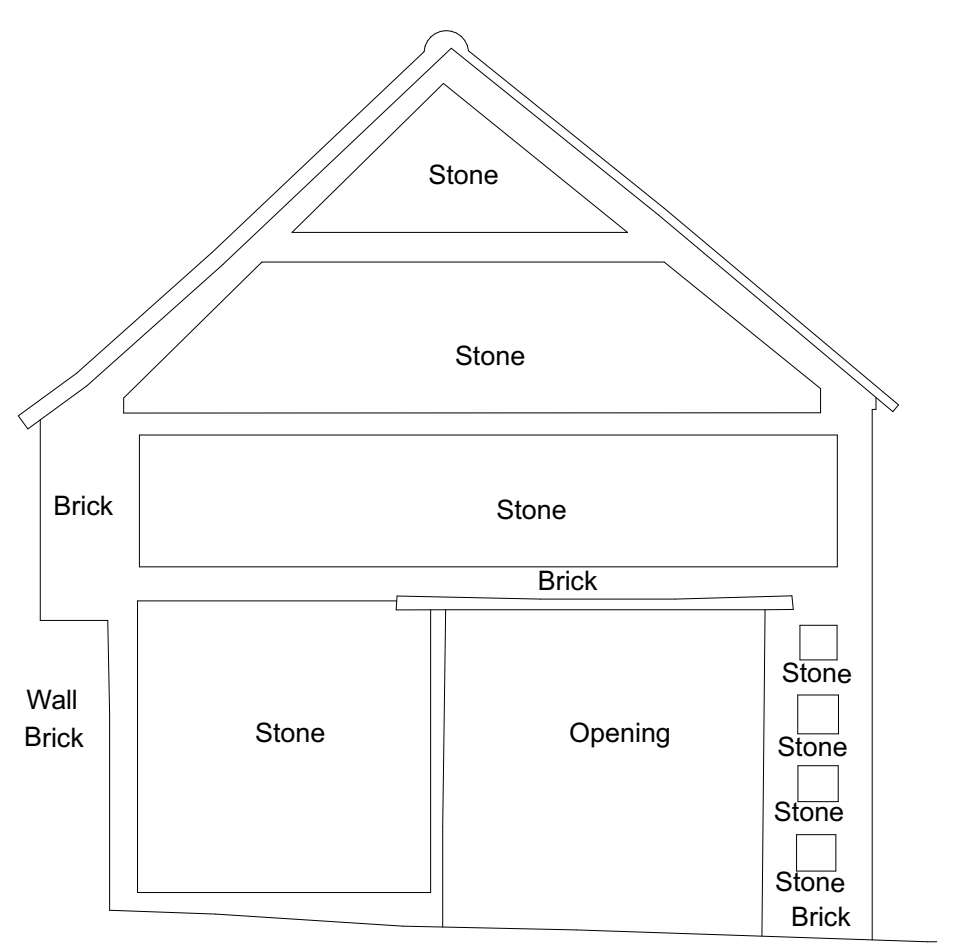

East Elevation

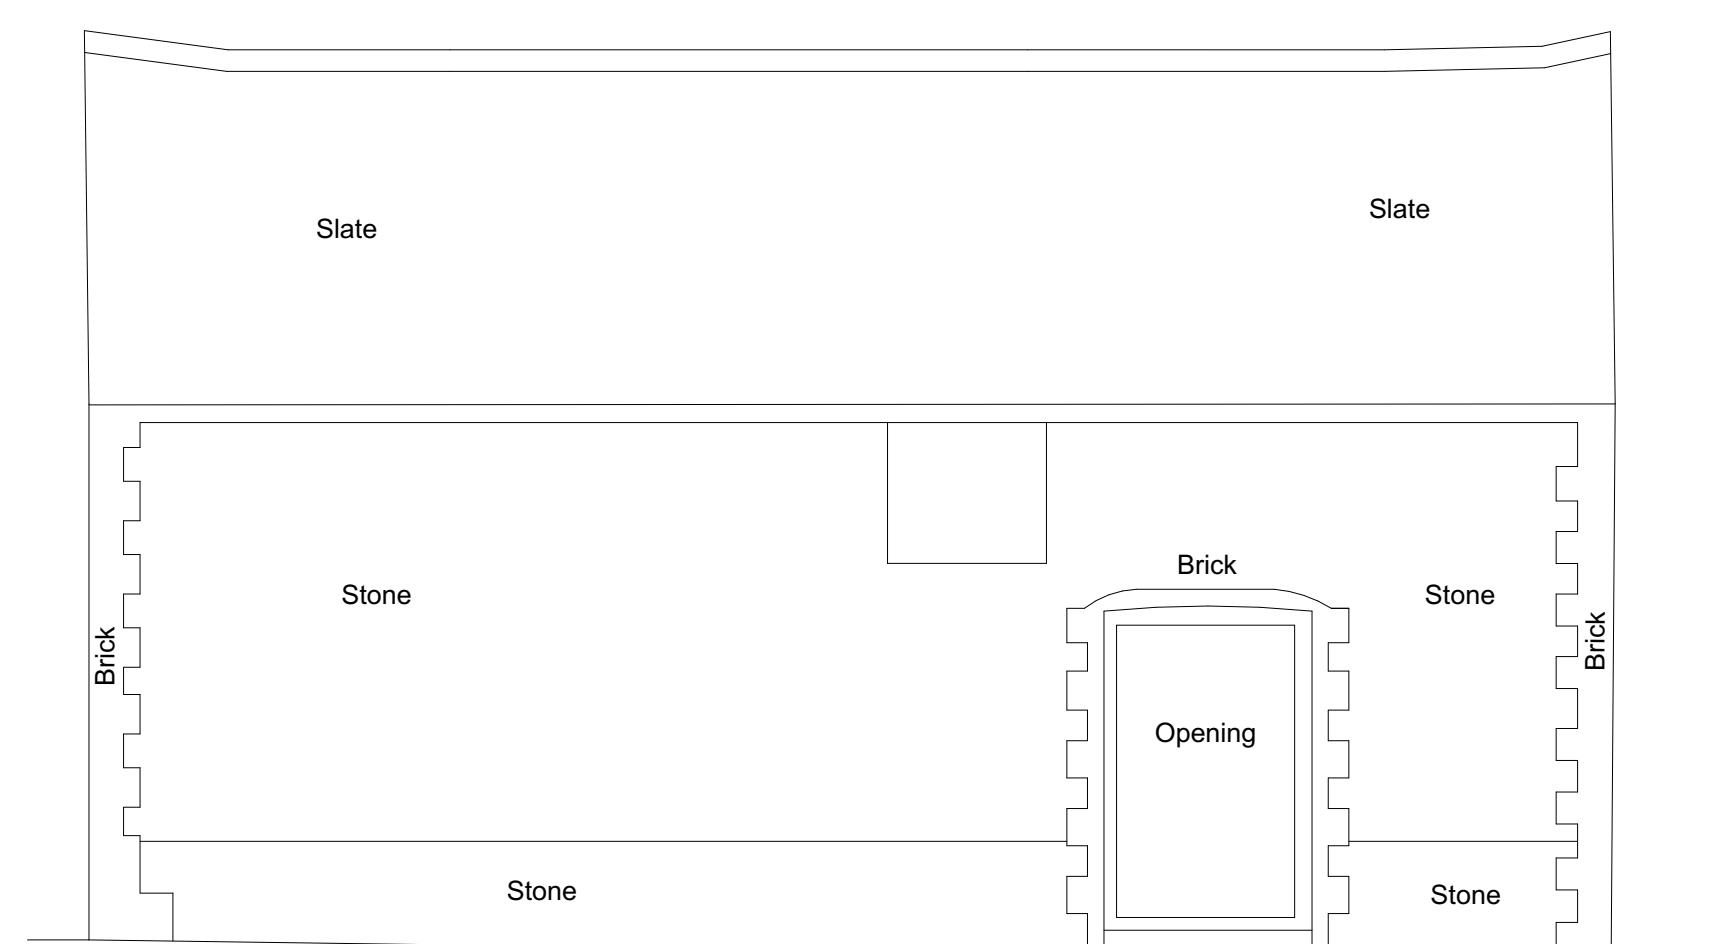


North Elevation

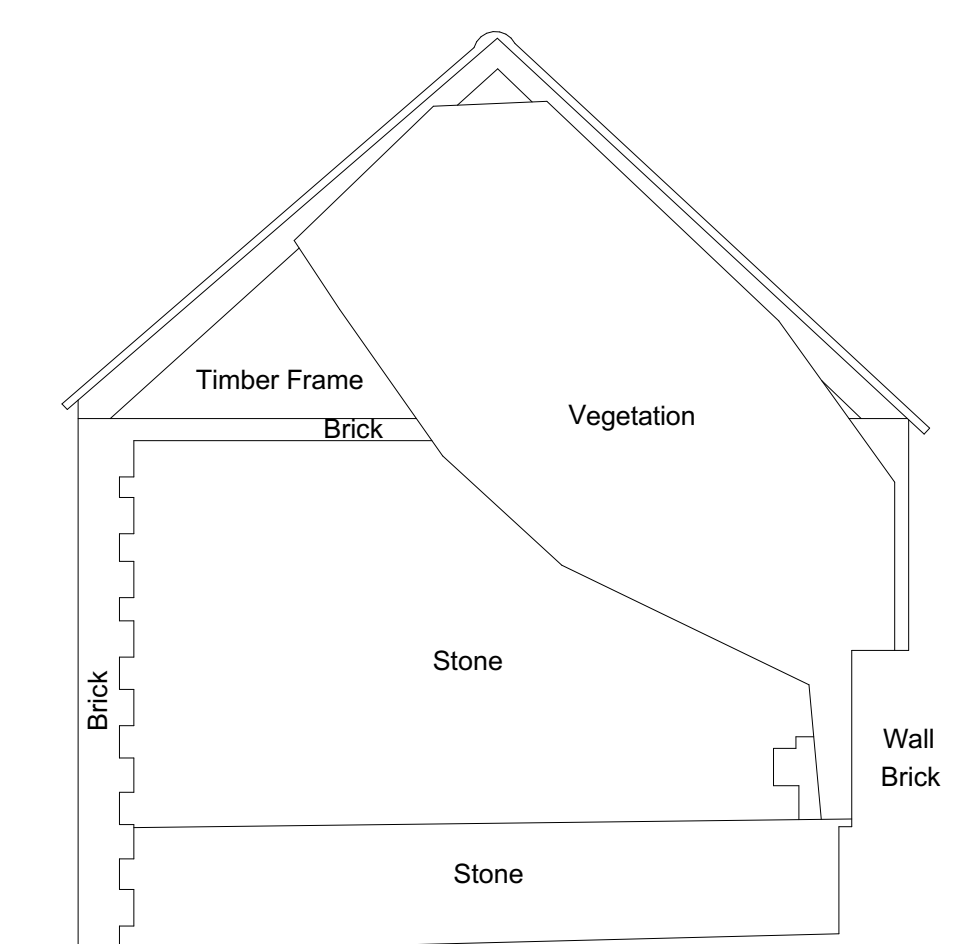

West Elevation

Existing Barn Plans and Elevations 1:50

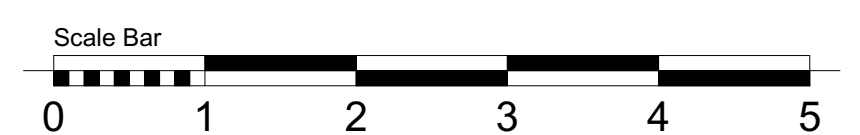

Photograph Not To Scale



Photograph Not To Scale



Photograph Not To Scale



Photograph Not To Scale



Photograph Not To Scale

44 SILVER STREET, ELY, CAMBRIDGESHIRE, CB7 4JF  
 TEL : +44(0)1353 665374  
 E-MAIL : info@johnsarchitects.co.uk  
 WEB : www.johnsarchitects.co.uk

CLIENT  
 Mitcham Partnerships

PROJECT Housing Development At No.30 Long Lane Feltwell			
DRAWING TITLE Existing Barn Plans and Elevations			
<b>PROPOSED PLAN</b>		DRAWING SCALE @ A1	
DRAWING STATUS PRELIMINARY		1:50	
DRAWN BY AD	REVIEWED BY GJ	DATE OF FIRST ISSUE 14.03.2022	
PROJECT NUMBER 20-696	WORK STAGE 4	DRAWING NUMBER 871-P	REVISION