


This document and its design content is copyright Gary Johns Architects ©. It shall be read in conjunction with all other project information including models, specifications, schedules and related consultants documents. Do not scale from documents. All dimensions to be checked on site. Immediately report any discrepancies, errors or omissions on this document to Architect.

Rev ID	Revision Description	Date	Checked	Reviewed

Change ID	Change Description	Change Date	Checked

ADJACENT SCHEME
IN ACCORDANCE
WITH RESERVED
MATTERS APPROVAL
21/00066/RMM

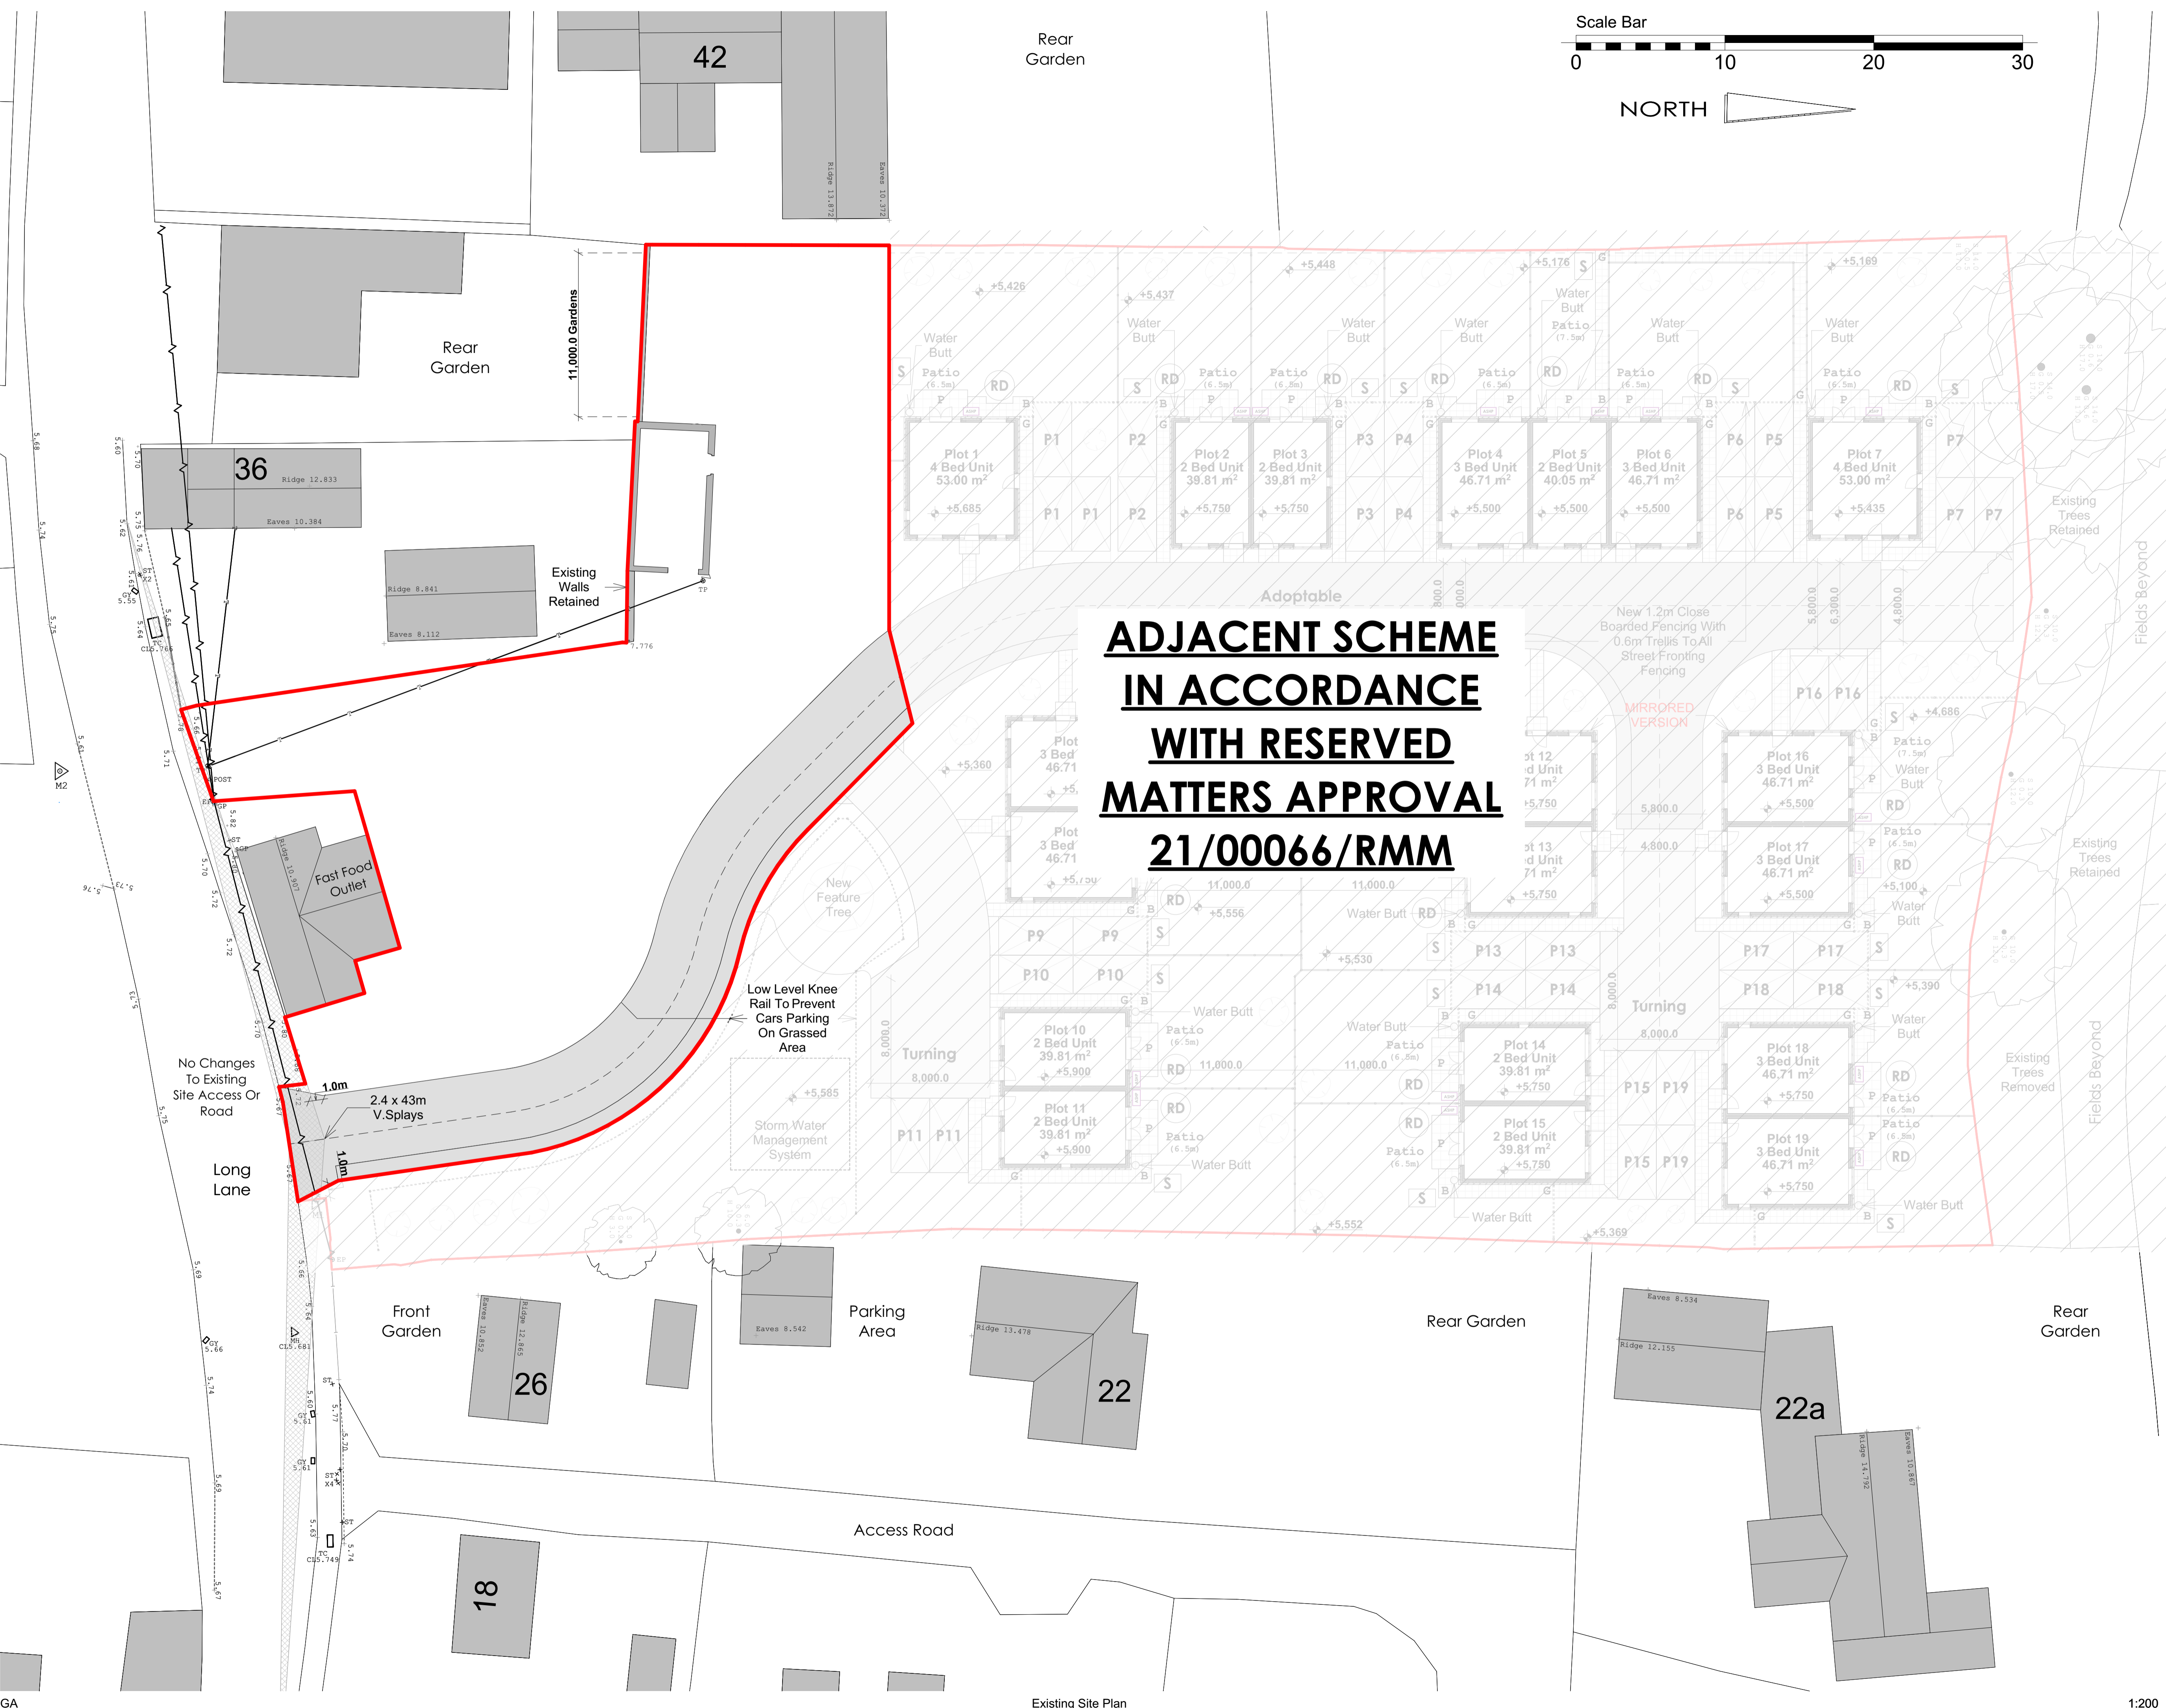

44 SILVER STREET, ELY, CAMBRIDGESHIRE, CB7 4JF
 TEL : +44(0)1353 665374
 E-MAIL : info@johnsarchitects.co.uk
 WEB : www.johnsarchitects.co.uk

CLIENT
 Mitcham Partnerships

PROJECT			
Housing Development At No.30 Long Lane Feltwell			
DRAWING TITLE			
Existing Site Plan			
EXISTING PLAN			
DRAWING STATUS	DRAWING SCALE @ A1		
PLANNING	1:200		
DRAWN BY	REVIEWED BY	DATE OF FIRST ISSUE	
AD	GJ	20.04.2022	
PROJECT NUMBER	WORK STAGE	DRAWING NUMBER	REVISION
20-696	4	872-P	