



KEY:

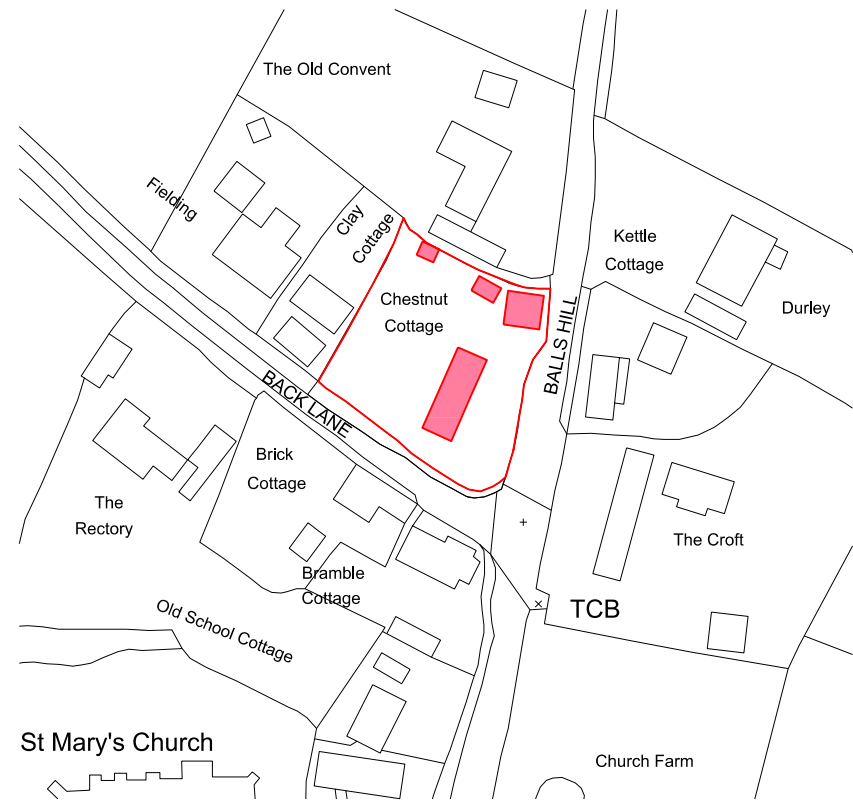

1 1:1250 @ A3
EXISTING LOCATED PLAN

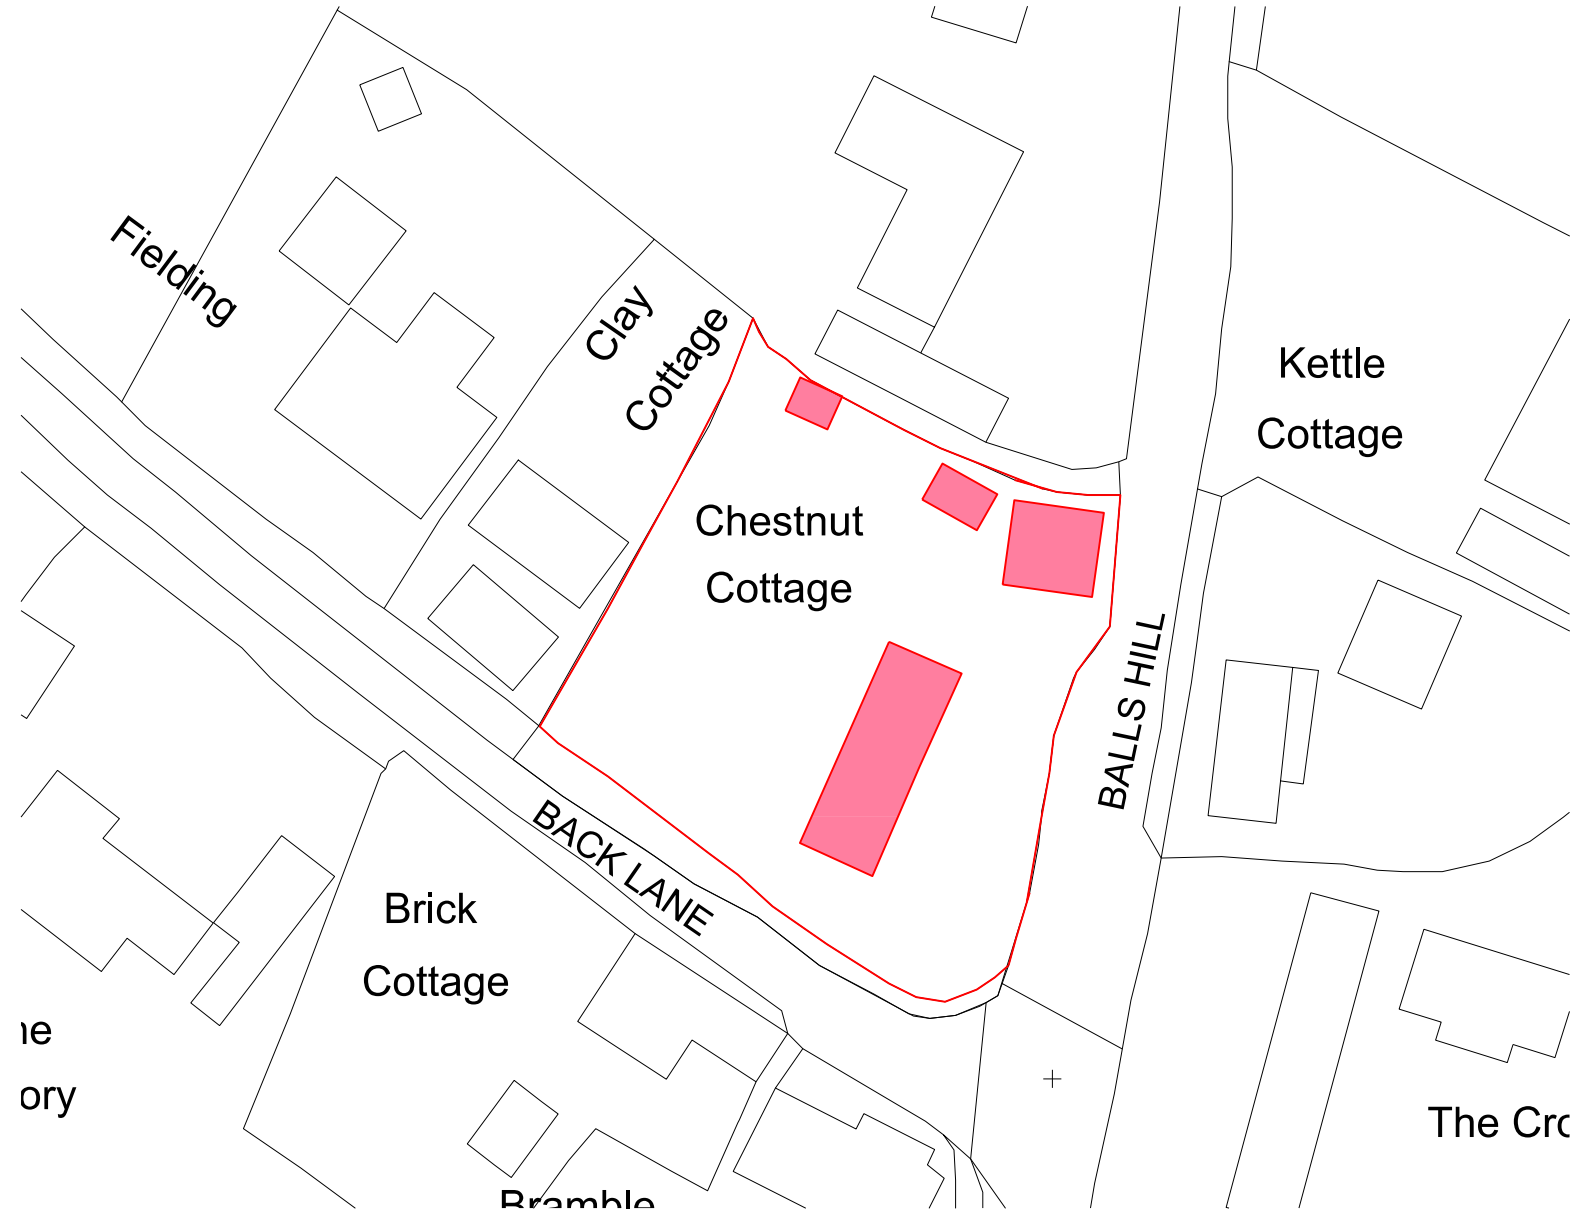

2 1:500 @ A3
EXISTING SITE PLAN

00	20.05.22	PLANNING ISSUE	OA
REV	DATE	NOTES	INT.
PROJECT			
CHESTNUT COTTAGE			
DRAWING TITLE			
EXISTING SITE LOCATION PLANS			
STATUS			
PLANNING			
DATE	DRAWN	CHECK	SCALE @ A1
MAY 2022	CA	CD	SCALE @ A3
PROJECT NUMBER	BLOCK	CL/SFB CODE	TYPE & REVISION
0483	A	0011	00

