

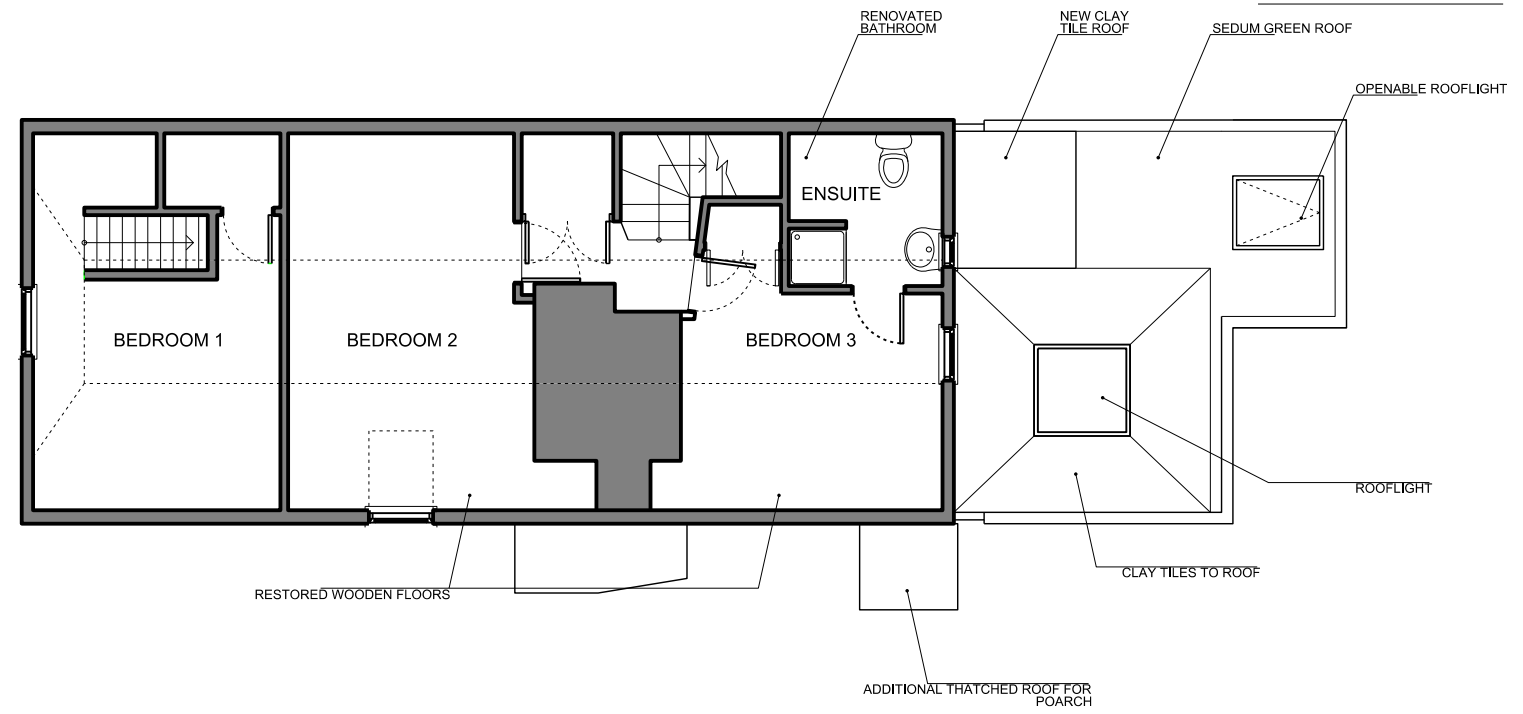
 


1 1:50 @ A1, 1:100 @ A3
PROPOSED GROUND FLOOR PLAN

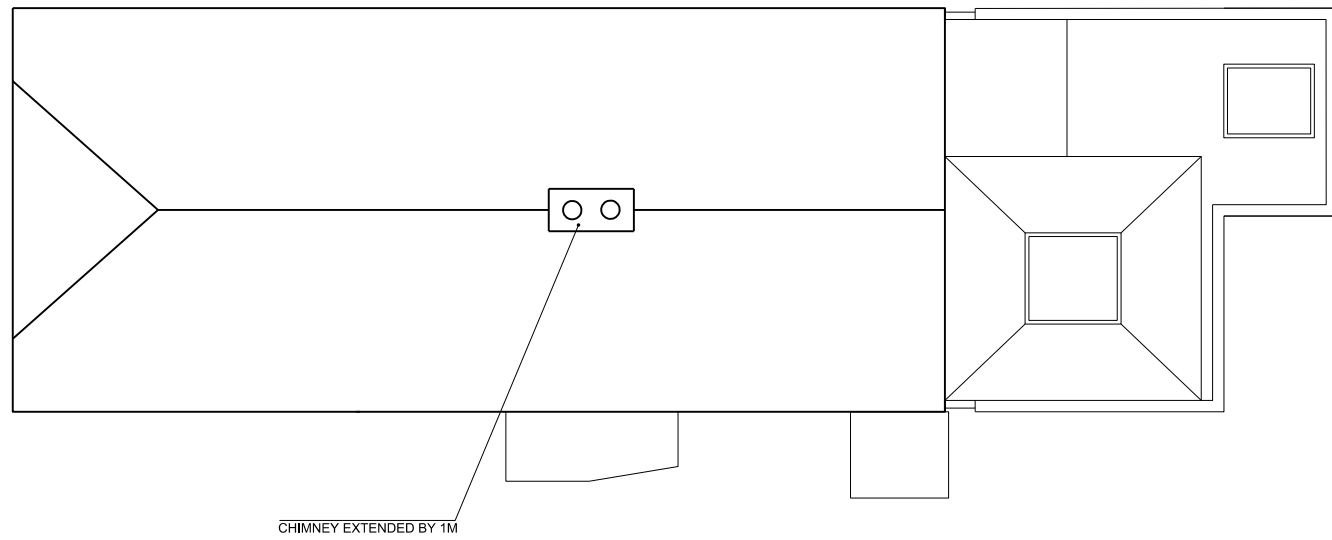

2 1:50 @ A1, 1:100 @ A3
PROPOSED GROUND FLOOR PLAN

 

3 1:50 @ A1, 1:100 @ A3
PROPOSED FIRST FLOOR PLAN



01	01.08.22	PLANNING ISSUE	CA
02	20.05.22	PLANNING ISSUE	CA
REV	DATE	NOTES	INT.
PROJECT			
CHESTNUT COTTAGE			
DRAWING TITLE			
PROPOSED COTTAGE FLOOR PLANS			
STATUS PLANNING			
DATE	DRAWN	CHECK	SCALE @ A1 1:50
MAY 2022	CA	CD	SCALE @ A3 1:100
PROJECT NUMBER	BLOCK	CL/SFB	TYPE & REVISION
0483	A	1000	01