



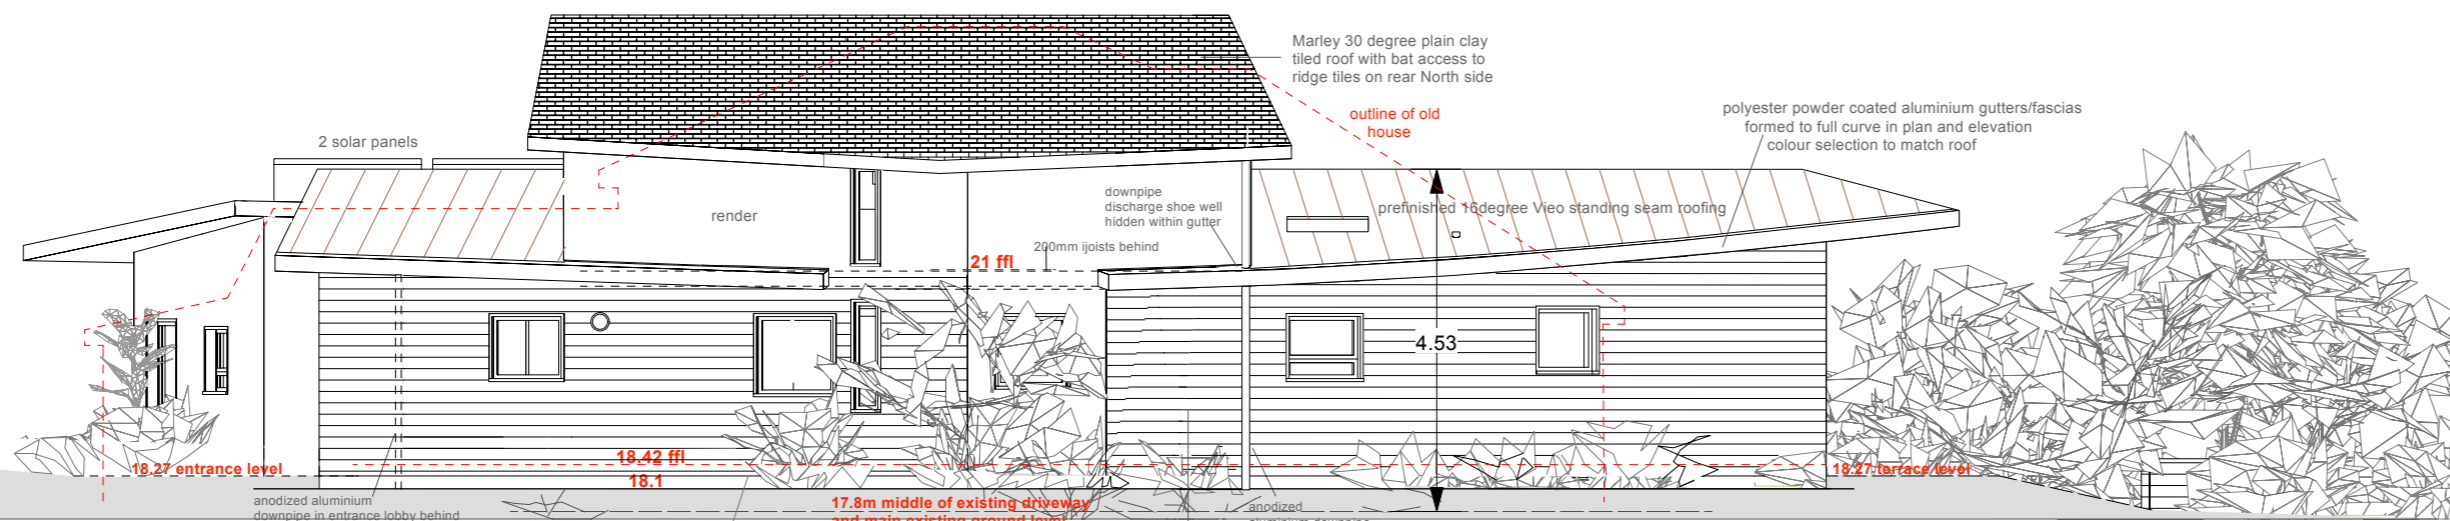


New House True South Elevation 1
1:100




New House True North Elevation 3
1:100

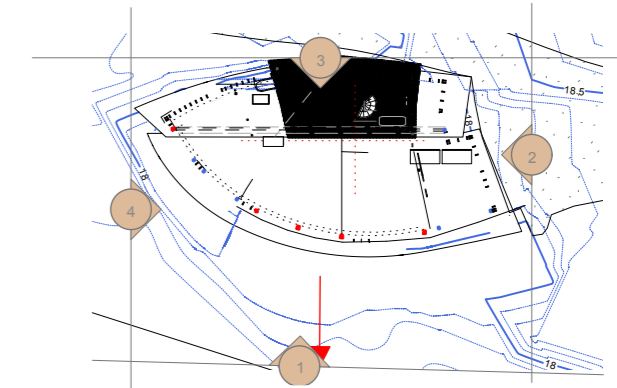

Elevation referencing
1:500

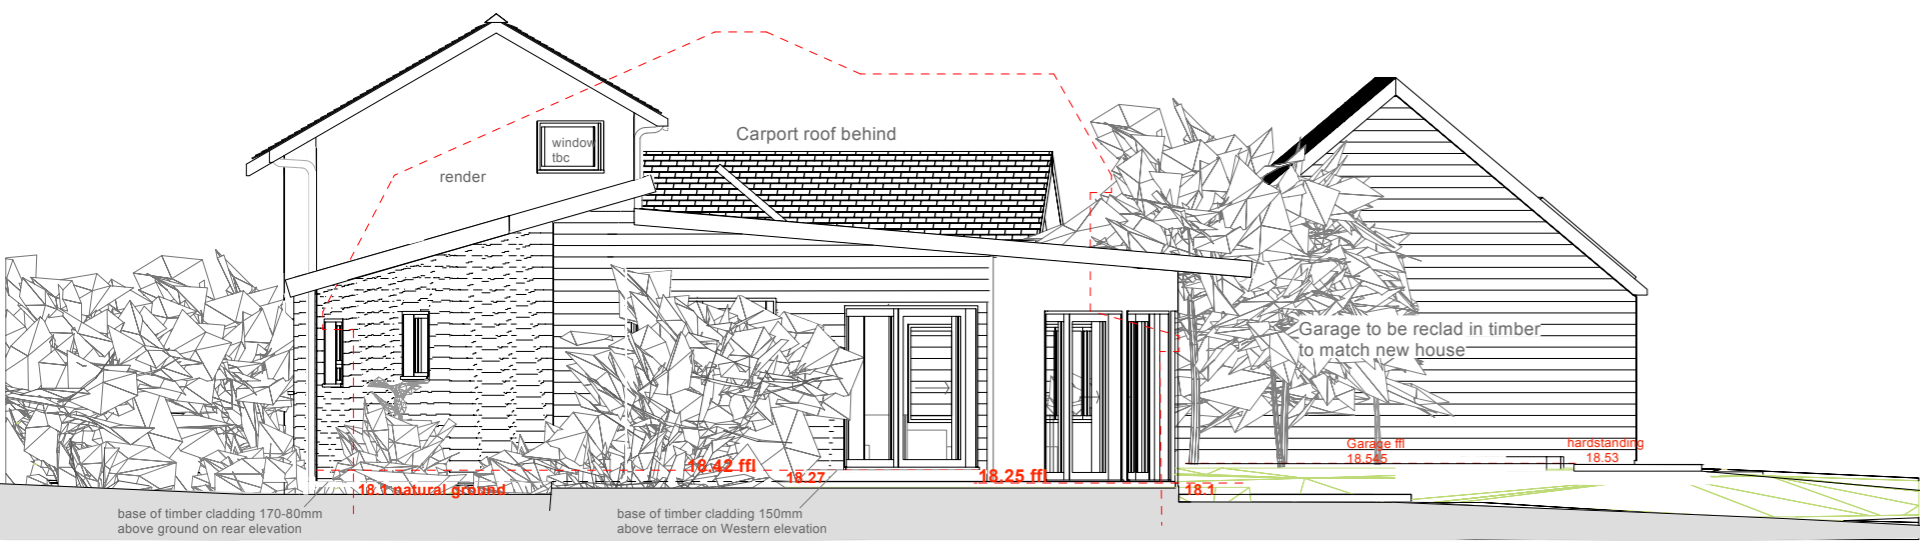

New House True West Elevation 4
1:100

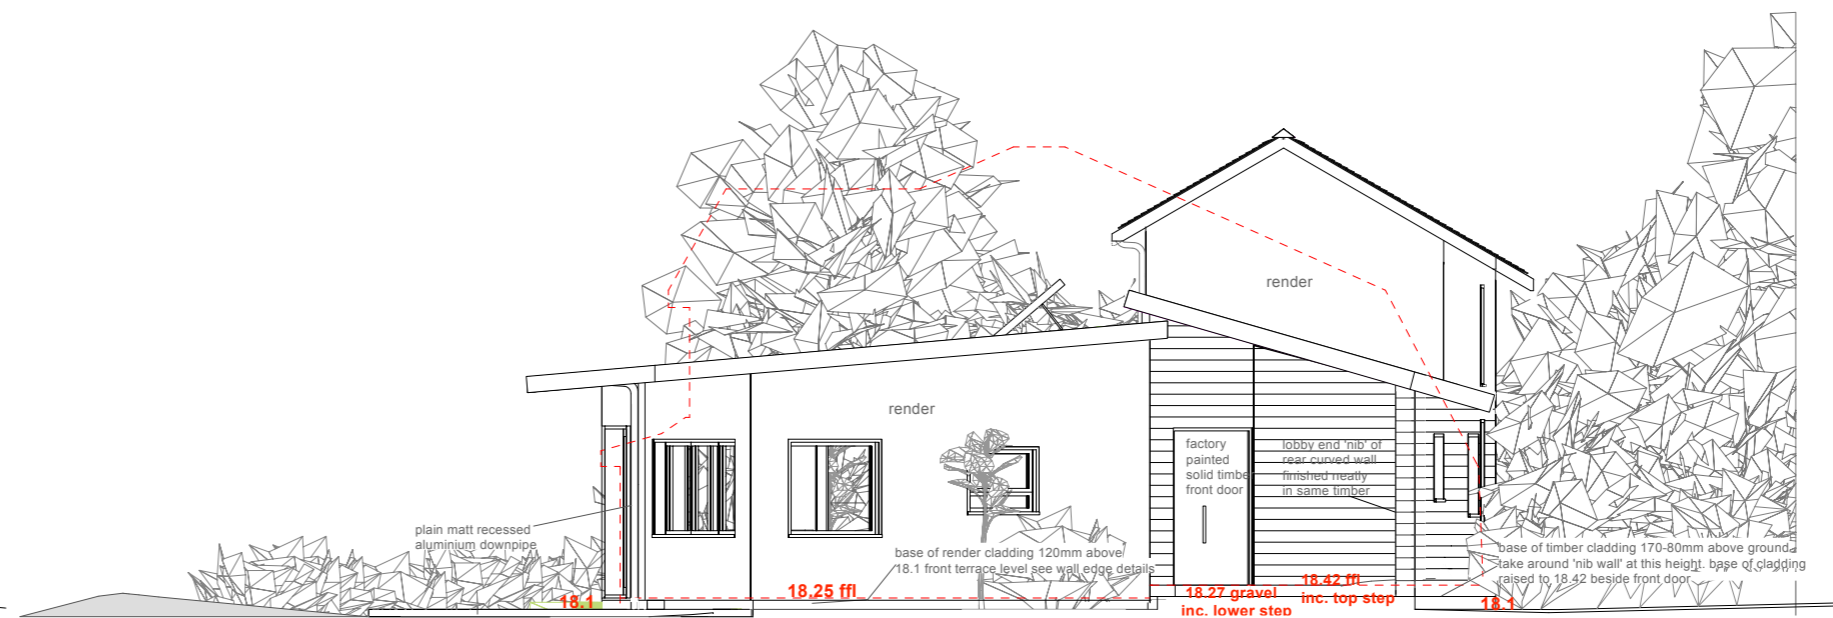

New House True East Elevation 2
1:100

PRICING ISSUE NOTES FOR CONTRACTOR:

Contractors to provide prices in accordance with information on the drawings, and all relevant named manufacturers or suppliers. All products and services are to be in accordance with material manufacturers recommendations and specifications, and all materials and services to be in accordance with UK Building Regulations and good building practise whether referred to or not. Any differences in materials or workmanship to what drawn or requested is to be brought to attention of the client/architect. These drawings are to be read in conjunction with relevant Structural Engineer AWA Associates drawings and details and all other relevant subcontractor's drawings and specifications.

0 5 10 m

powered living



Naturally powered contemporary homes
www.poweredliving.co.uk

ISSUE FOR CONSTRUCTION

Drawings can be printed in either Black and White or Colour. Designed to be printed at A2 for legibility and scale. COPYRIGHT for all Design and Details are held by client and designer. No details to be used by others without obtaining permission.

Revisions June 22: Doors and windows design and sizes confirmed

ISSUE	DATE	REVISION	PROJECT #
PROJECT	Meadowview		
CLIENT	Helen Richards	DATE # 7 July 2022	DWG #
DWG	Proposed House Elevations	SCALE @ A2 1:100	004
		DRAWN BY	REVISED BY
		CHECKED BY	REVISION

powered living ltd