




PROPOSED NORTH WEST ELEVATION

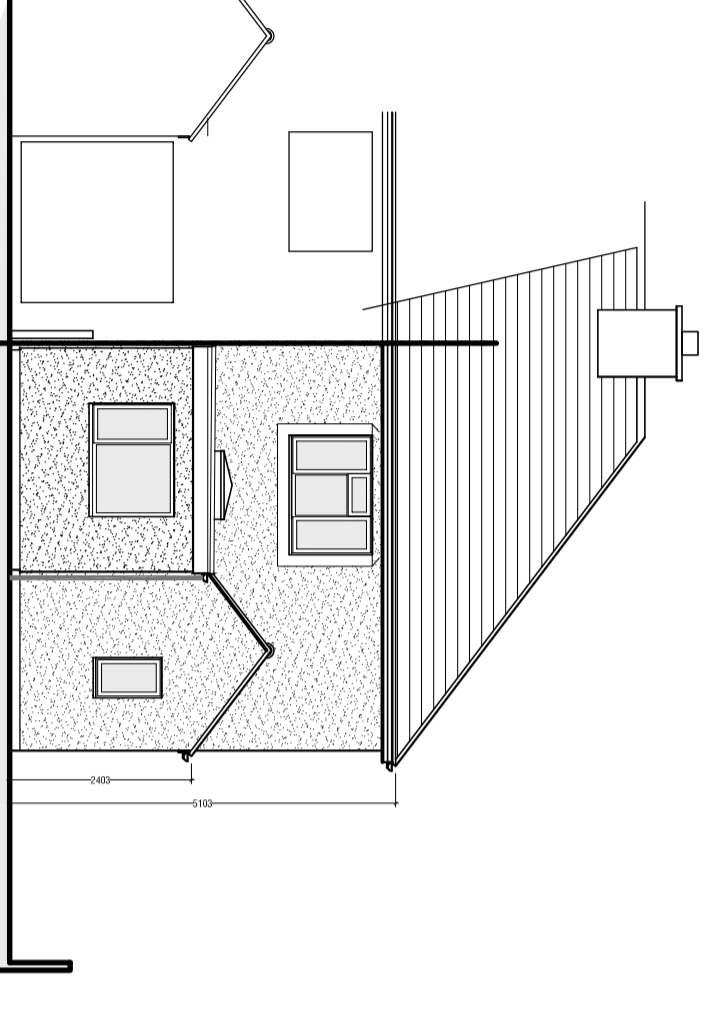





PROPOSED SOUTH WEST ELEVATION

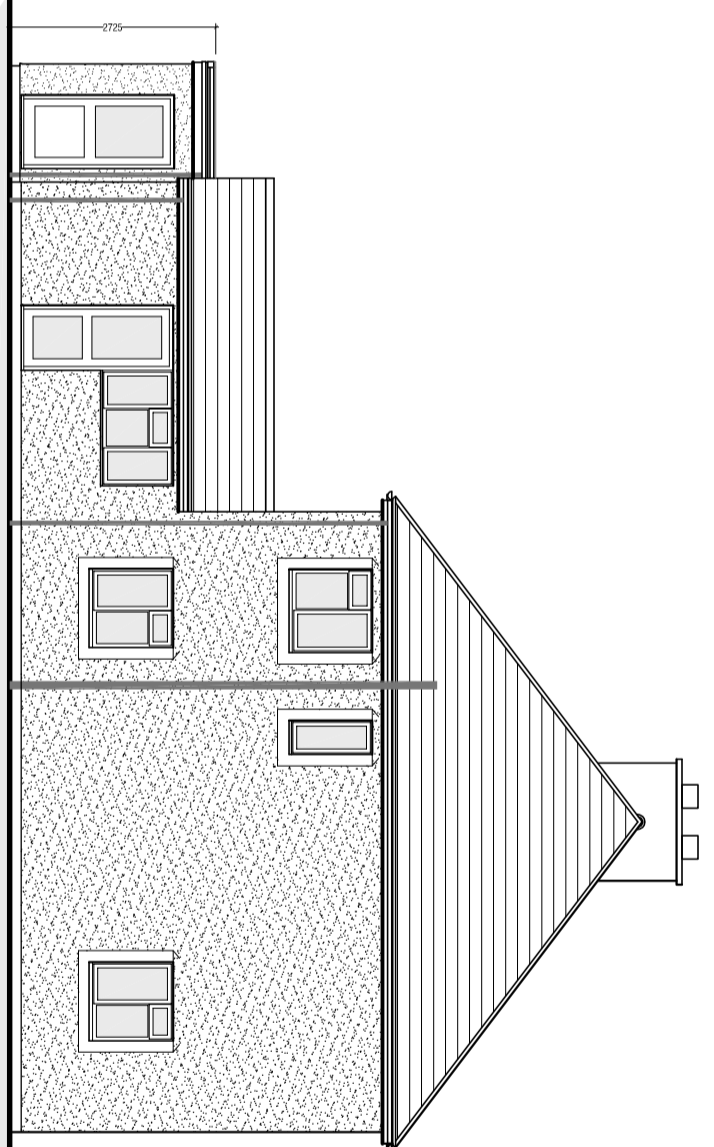

PROPOSED SOUTH EAST ELEVATION

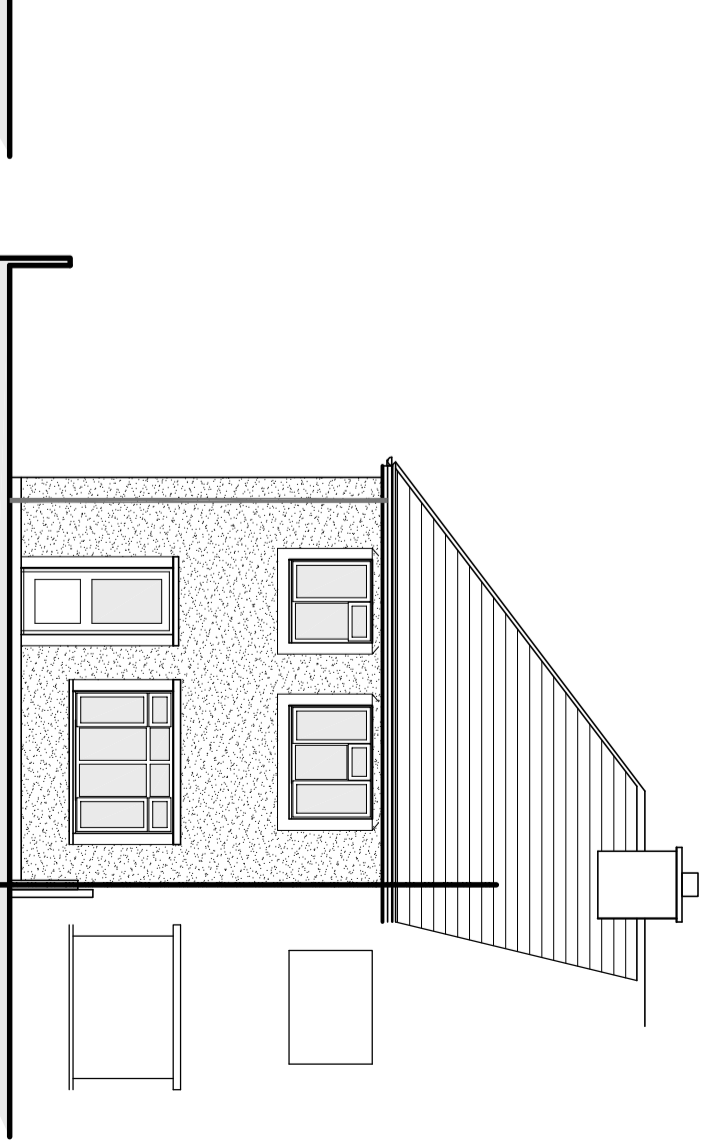

PROPOSED NORTH EAST ELEVATION

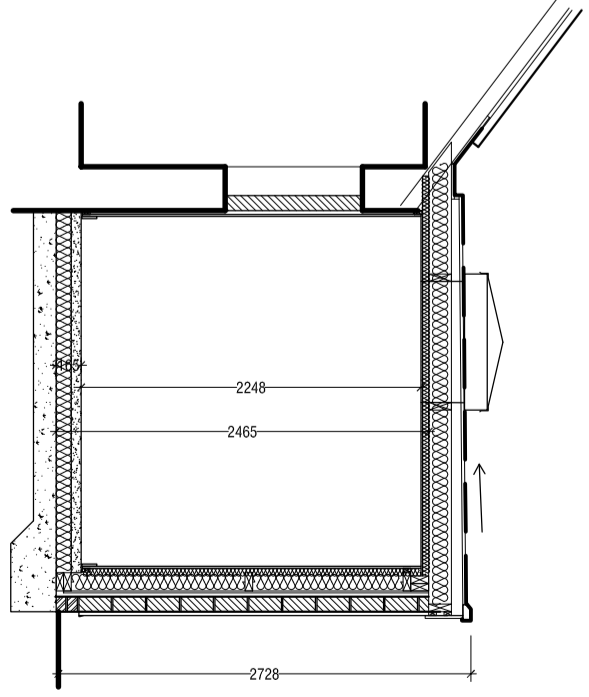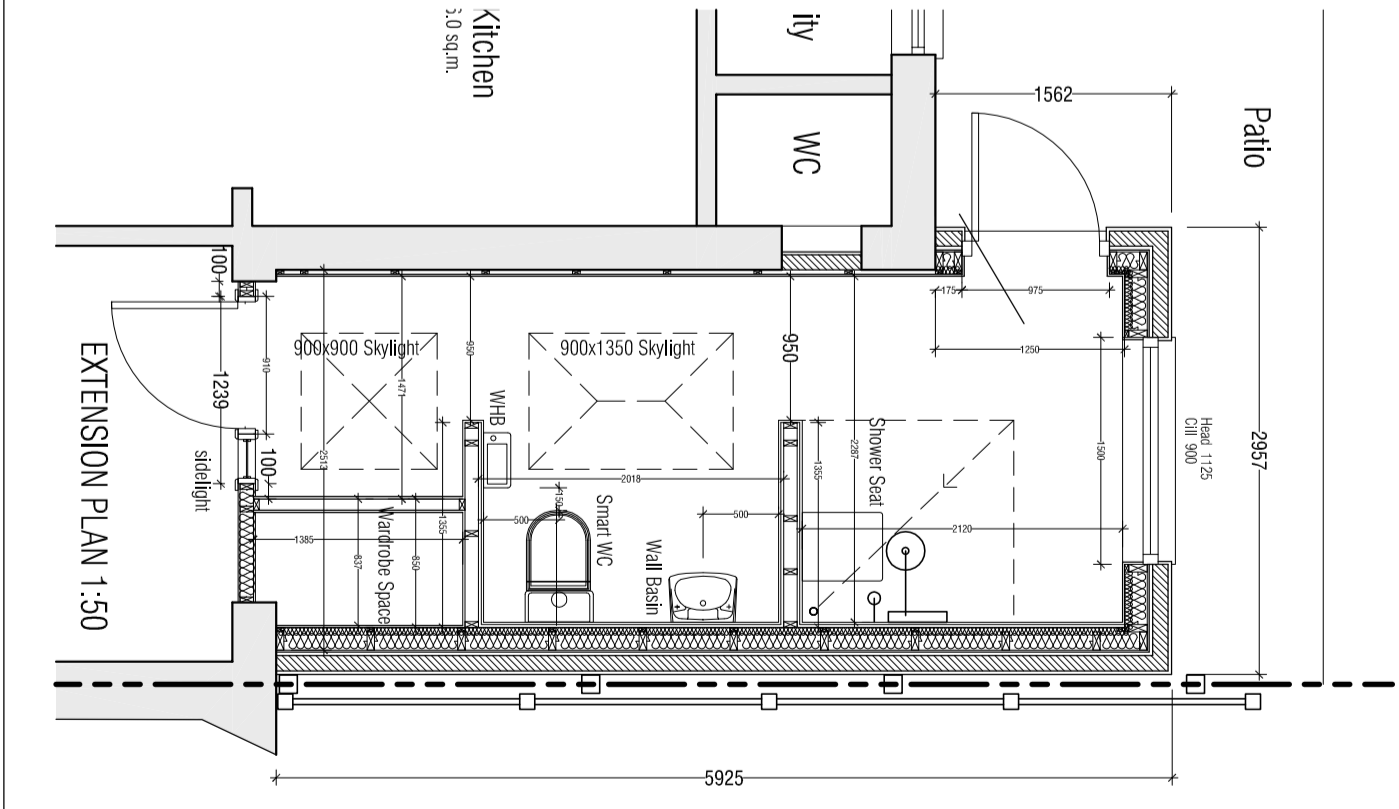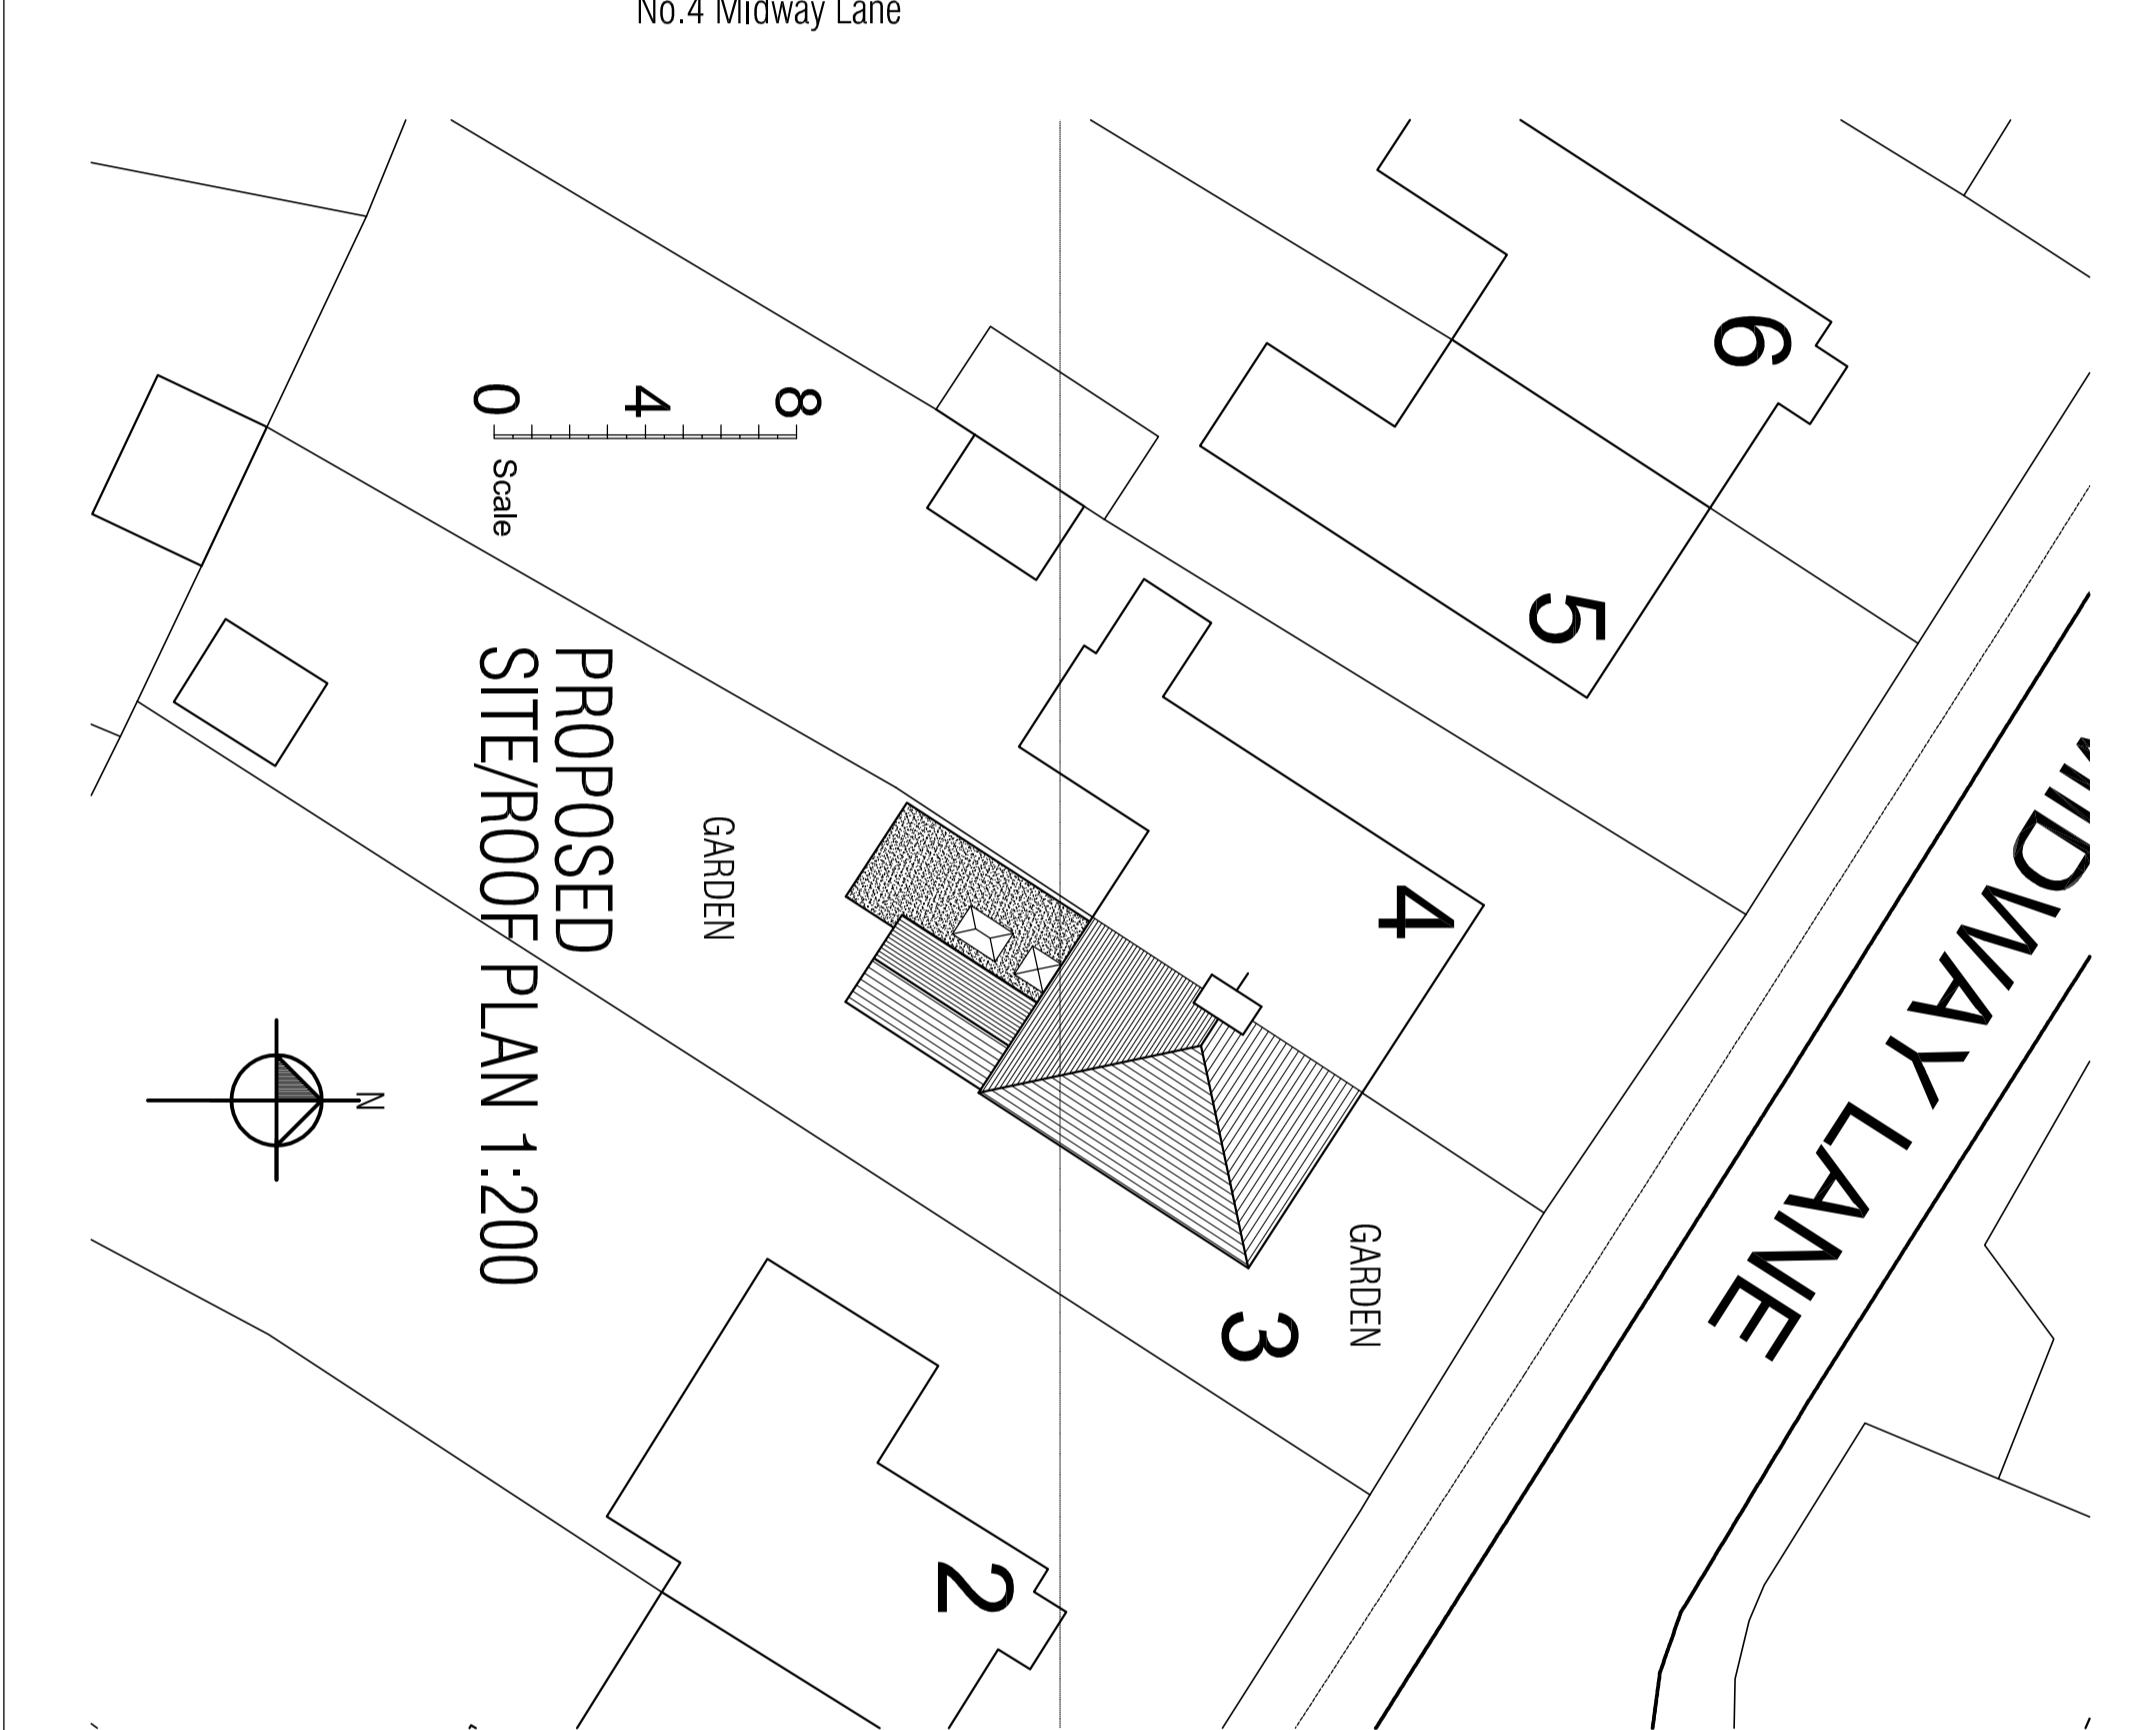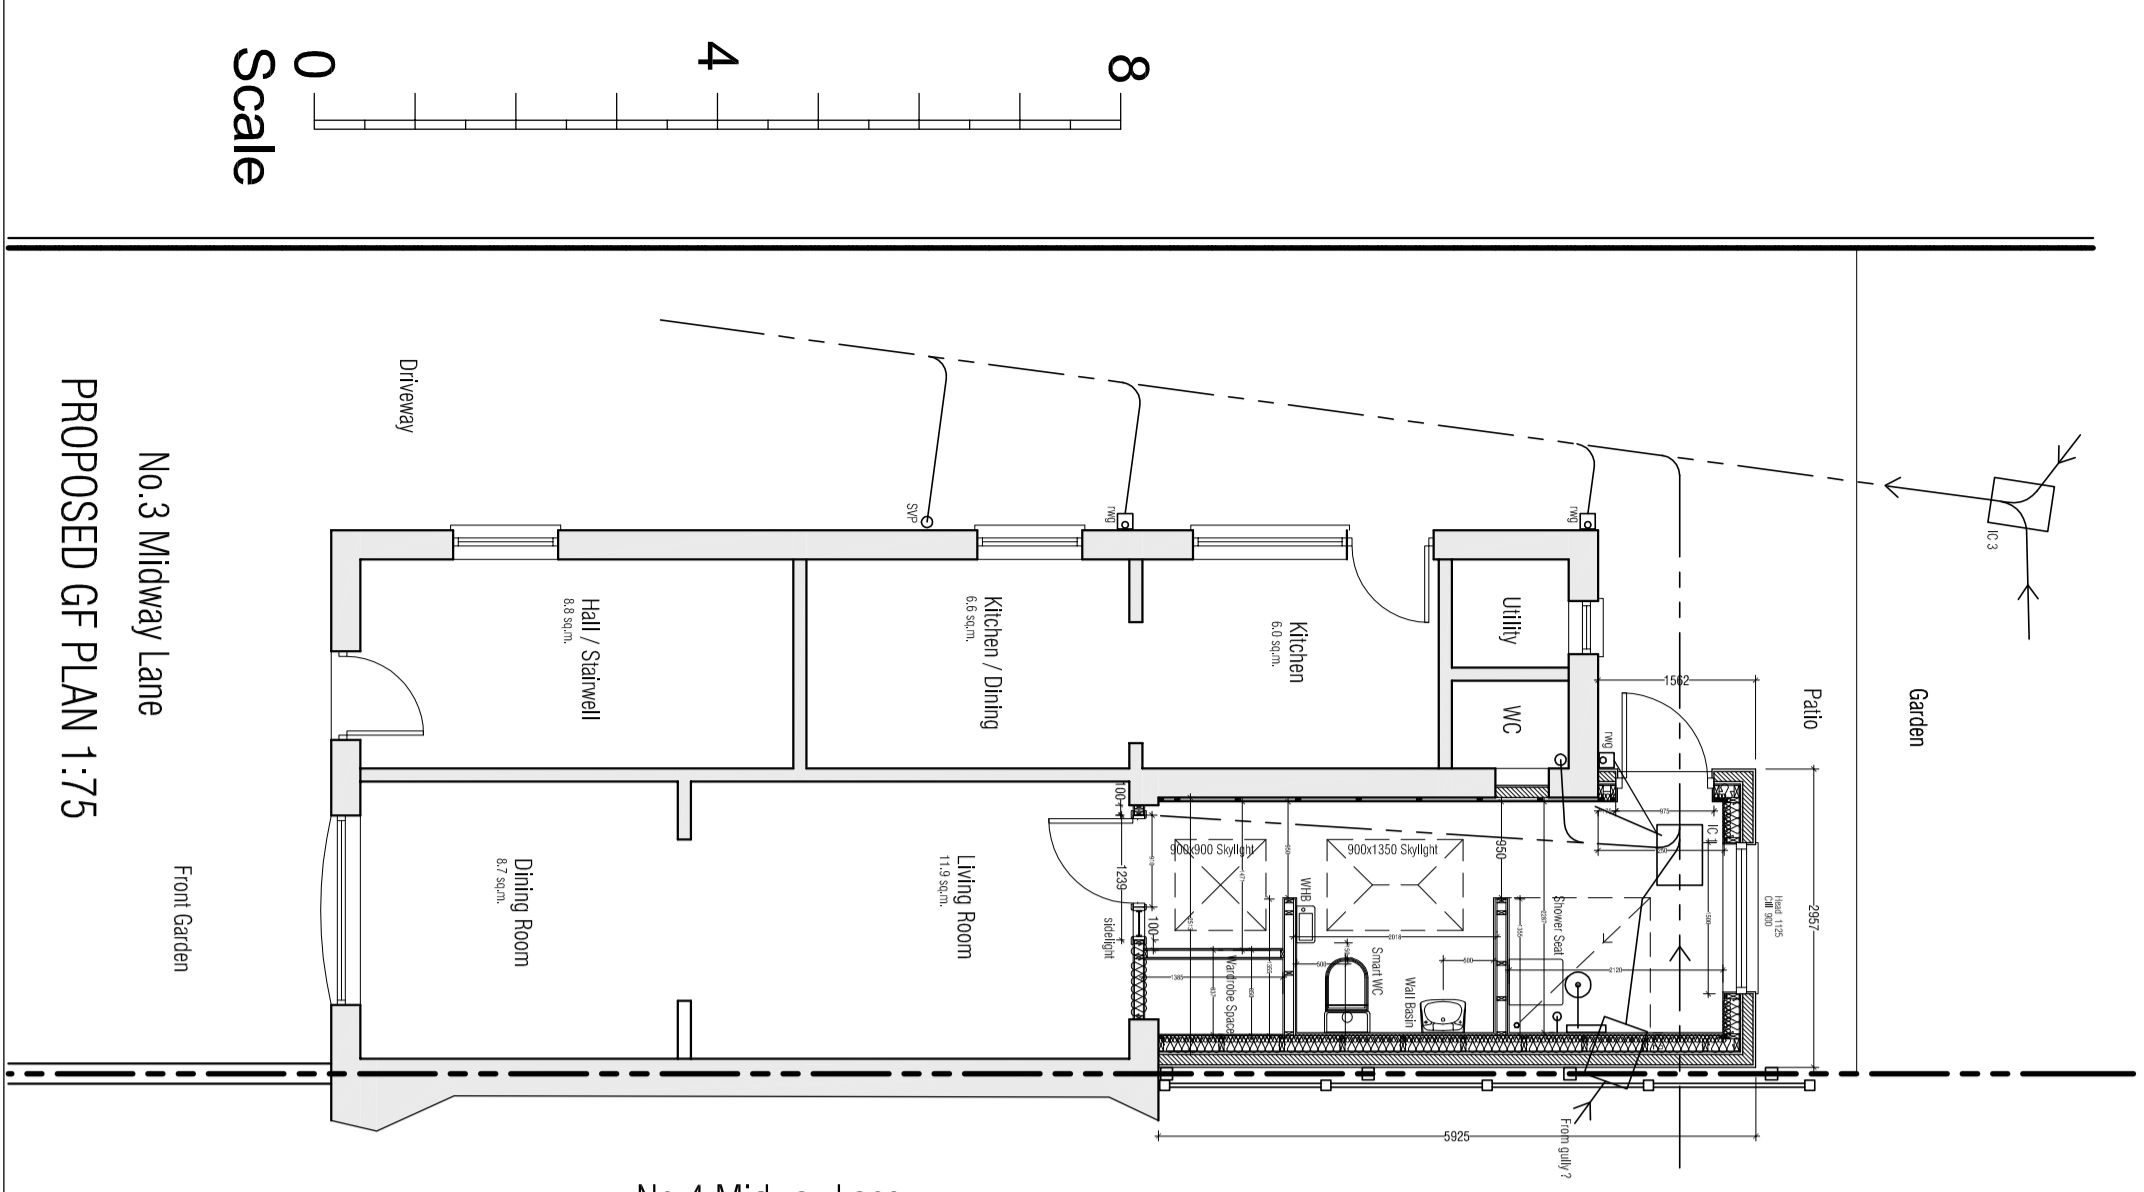

DRAFT

REF. DATE REVISION			
CLIENT: Mr. M. Smith			
PROJECT: No. 3 Midway Lane, Mardy, Abergavenny, NP7 6ND			
SHEET TITLE: PROPOSAL DRAWINGS			
SCALE: 1:100 on A2	DATE: June 22	DRAWN: fgp	REV:
DRAWING NO: 22-018			03