

Contractor must check all dimensions on site. Only figured dimensions are to be worked from. Discrepancies must be reported immediately to the Architect before proceeding. Drawings supplied for purposes of obtaining planning permission must not be used for construction / tender purposes.


NPAS Devon Limited, Registered in England and Wales  
 No: 8199195, Registered Office: 1 Enterprise Road  
 Roundswell, Barnstaple, Devon, EX31 3YB

1:50	0	1	2	3	4	5	6	7	8	9	10
1:100	0	1	2	3	4	5	6	7	8	9	10m
1:200	0	1	2	3	4	5	6	7	8	9	10m
1:250	0	1	2	3	4	5	6	7	8	9	10m
1:500	0	1	2	3	4	5	6	7	8	9	10m
1:1250	0	1	2	3	4	5	6	7	8	9	10m
1:2500	0	1	2	3	4	5	6	7	8	9	10m




South East Elevation

1 : 100

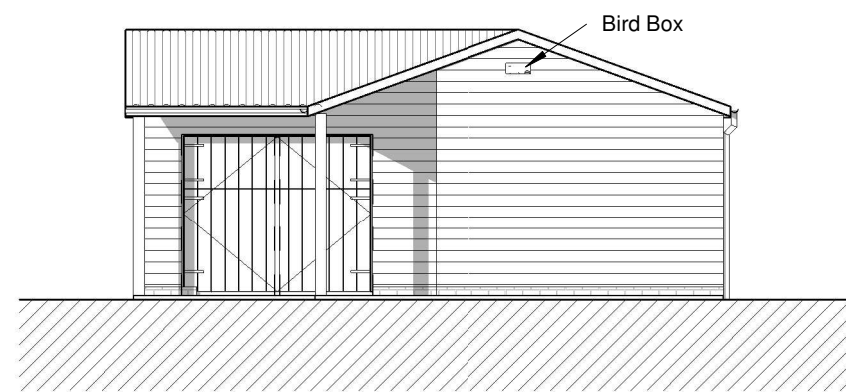


North East Elevation

1 : 100

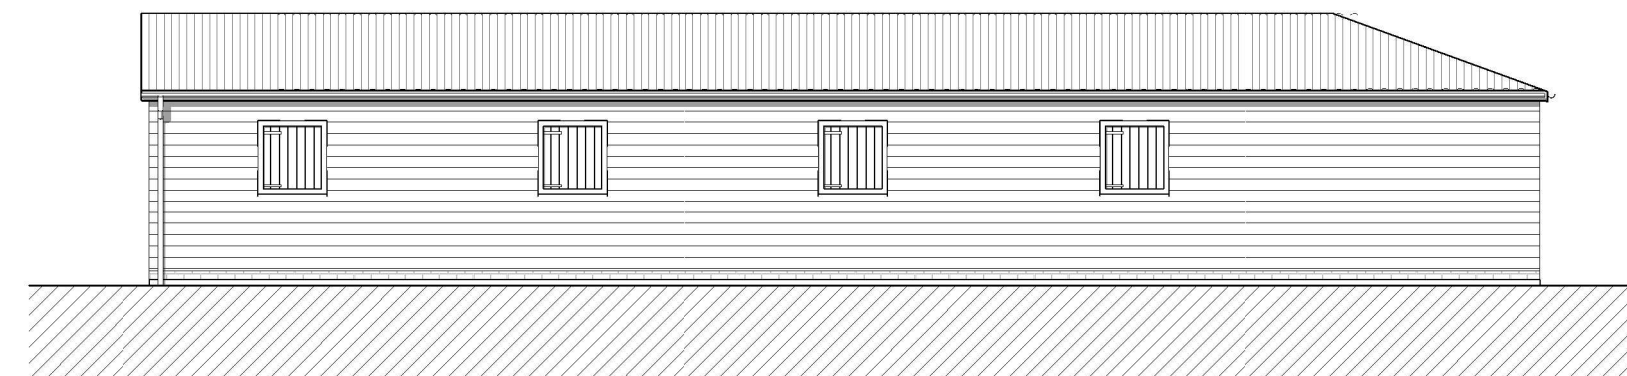


North West Elevation

1 : 100

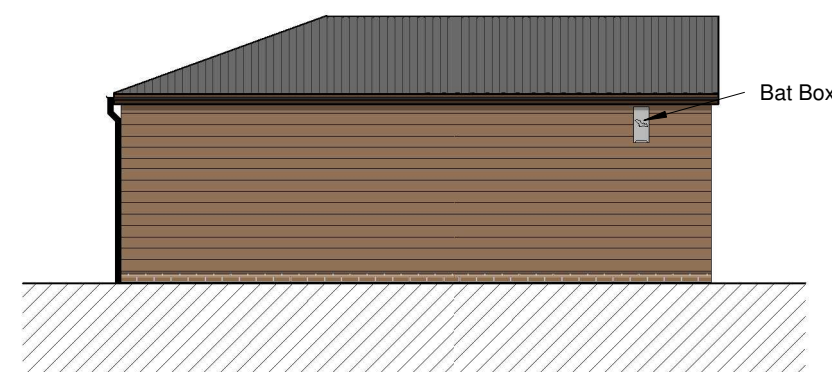

South West Elevation

1 : 100

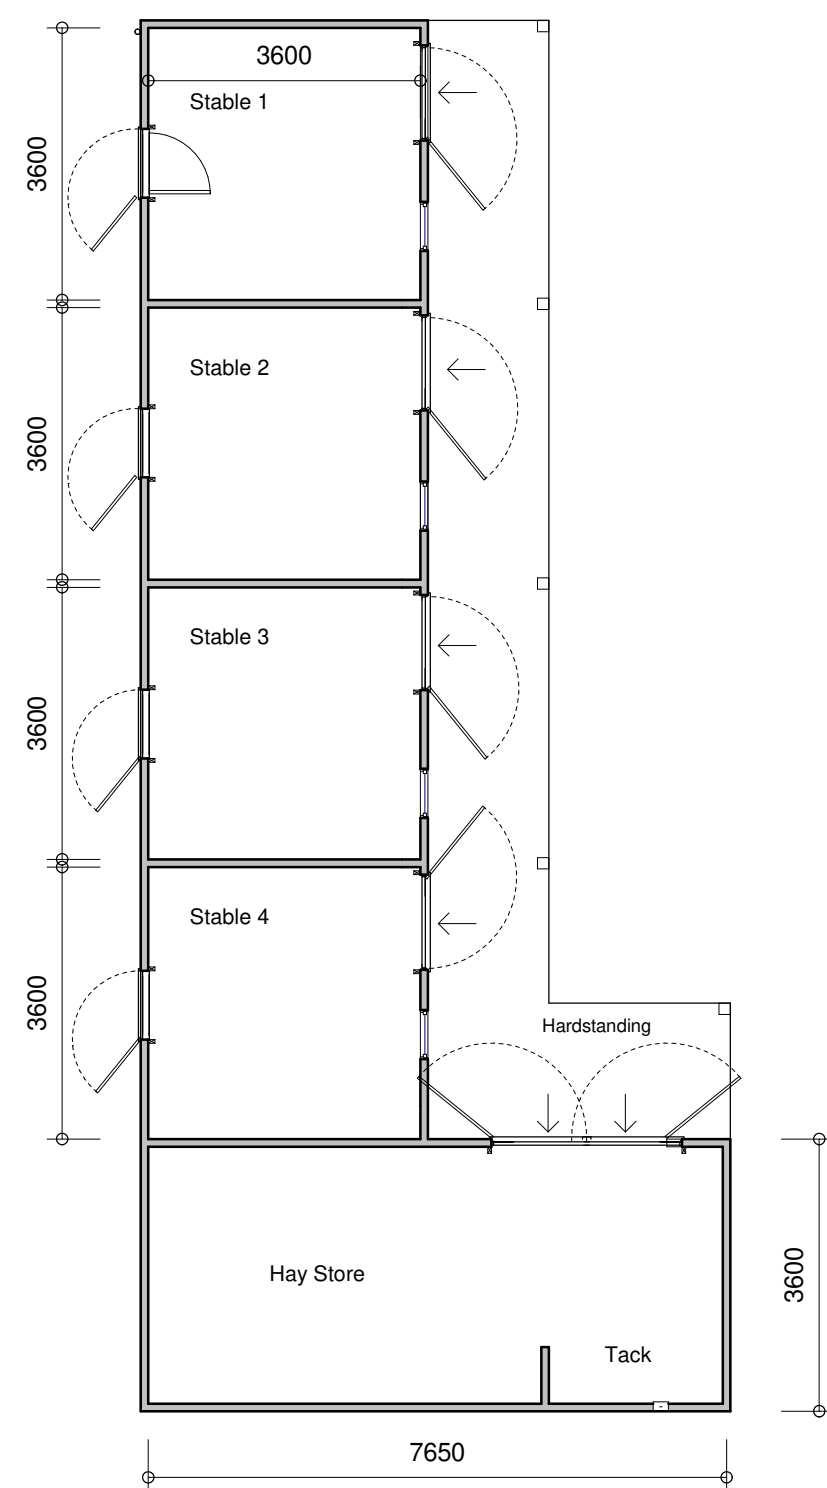

Floor Plan

1 : 100

Materials Schedule	
Walls	Timber Cladding
Roof	Onduline cladding; Dark Grey
Windows	Timber
Doors	Timber
Cills	
RWG's	Grey PVC
Fascia/ Barge	

Revision

Proposed Stable Building

at

Waldon View  
 Milton Damerel  
 Holsworthy  
 EX22 7DR

for  
 Mr T Kemp

T<sup>11</sup>  
 Plans & Elevations  
 Stable Building  
 As Proposed

Scale As indicated A2 L sheet size.

Drg No. 1128 30 rev: .