




Proposed North- to Drive

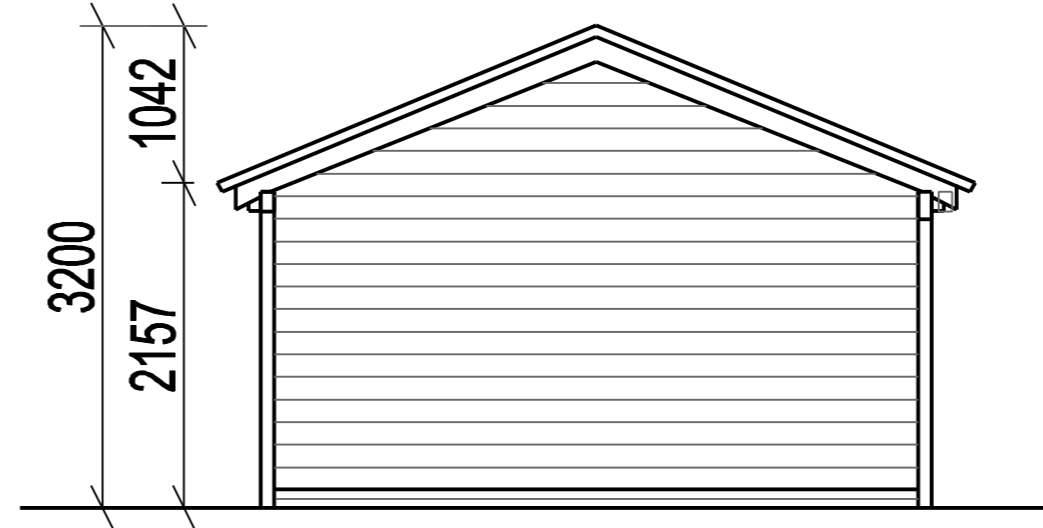


Proposed East Elevation

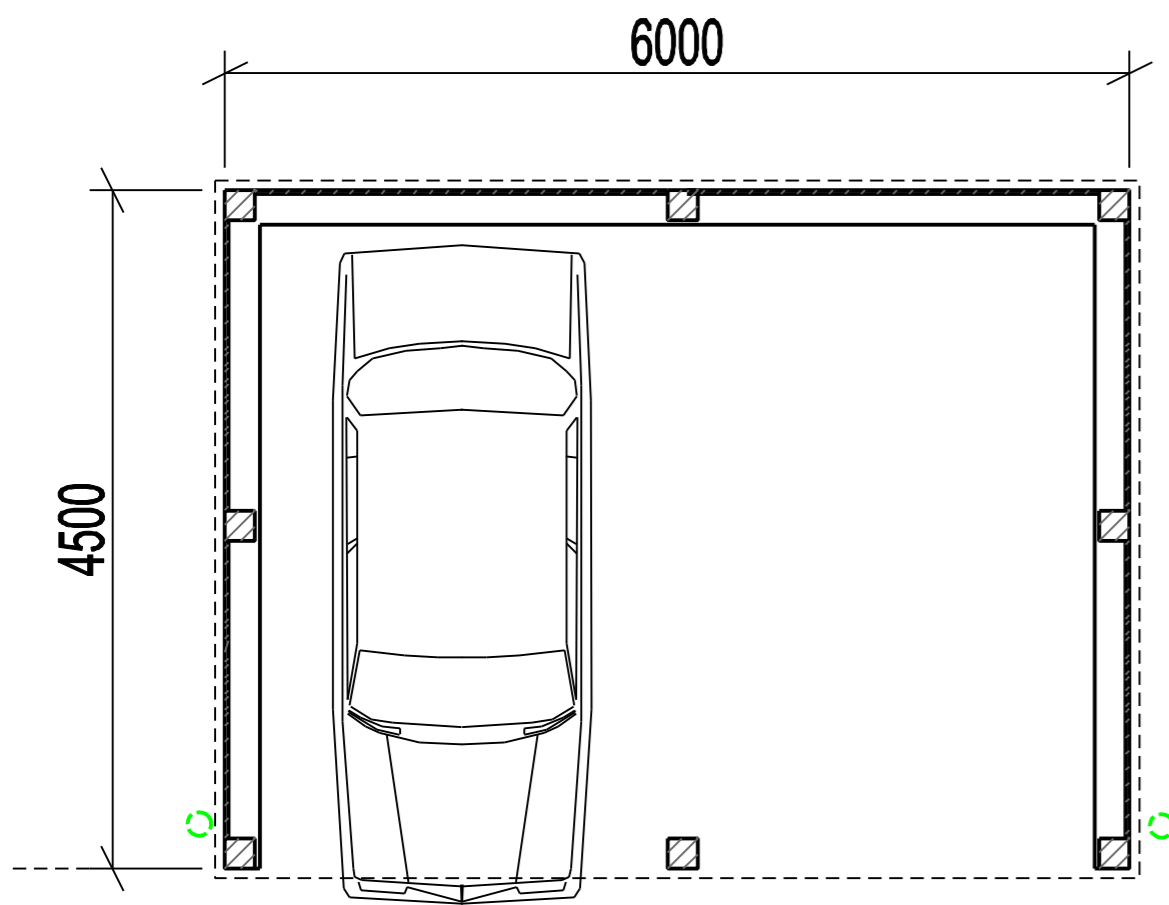

Proposed Plan

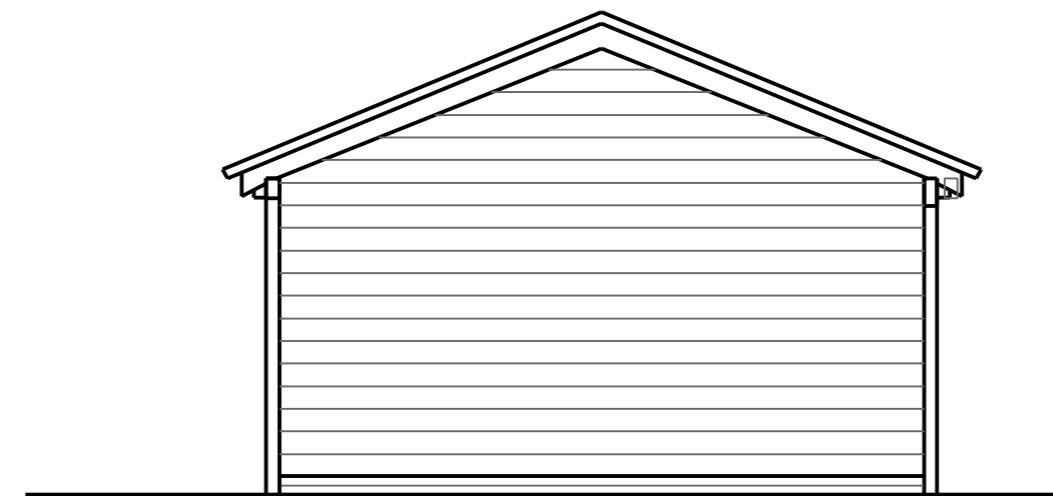

Proposed West Elevation

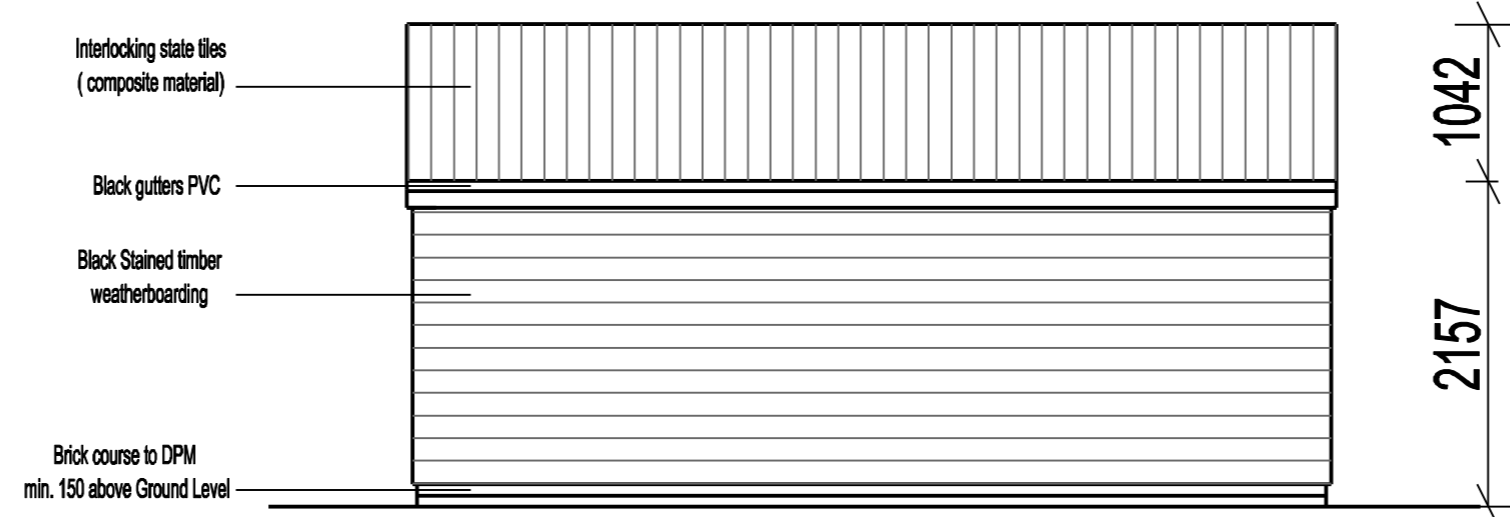


Proposed South Elevation

Use written dimensions only.

All work to be carried out in a workmanlike manner and comply with building regulations.

All measurements and levels to be checked on site by the contractor before work commences.

For sizes and bearings of beams please see Engineers Report

 

SCALE 1:50

Rainwater Drainage (RWP)

Foul Drainage (SP)

Electrical Services

Gas Services

ESC - Escape Window

Vertical CavityBarrier and Fire Stopping

Steel Beam to Engineers Design

DAR/100/03/-

Mr and Mrs Darragh
Gae - Mar
Back Street
South Clifton
NG23 7AF

Proposed
Carport
date 25/07/22
scale 1:50 @ A2

welham
architects

tel: 0115 824 1267
8 Stoney Street
The Lace Market
Nottingham
NG1 1LH
office@welhamarchitects.com