






WEST ELEVATION

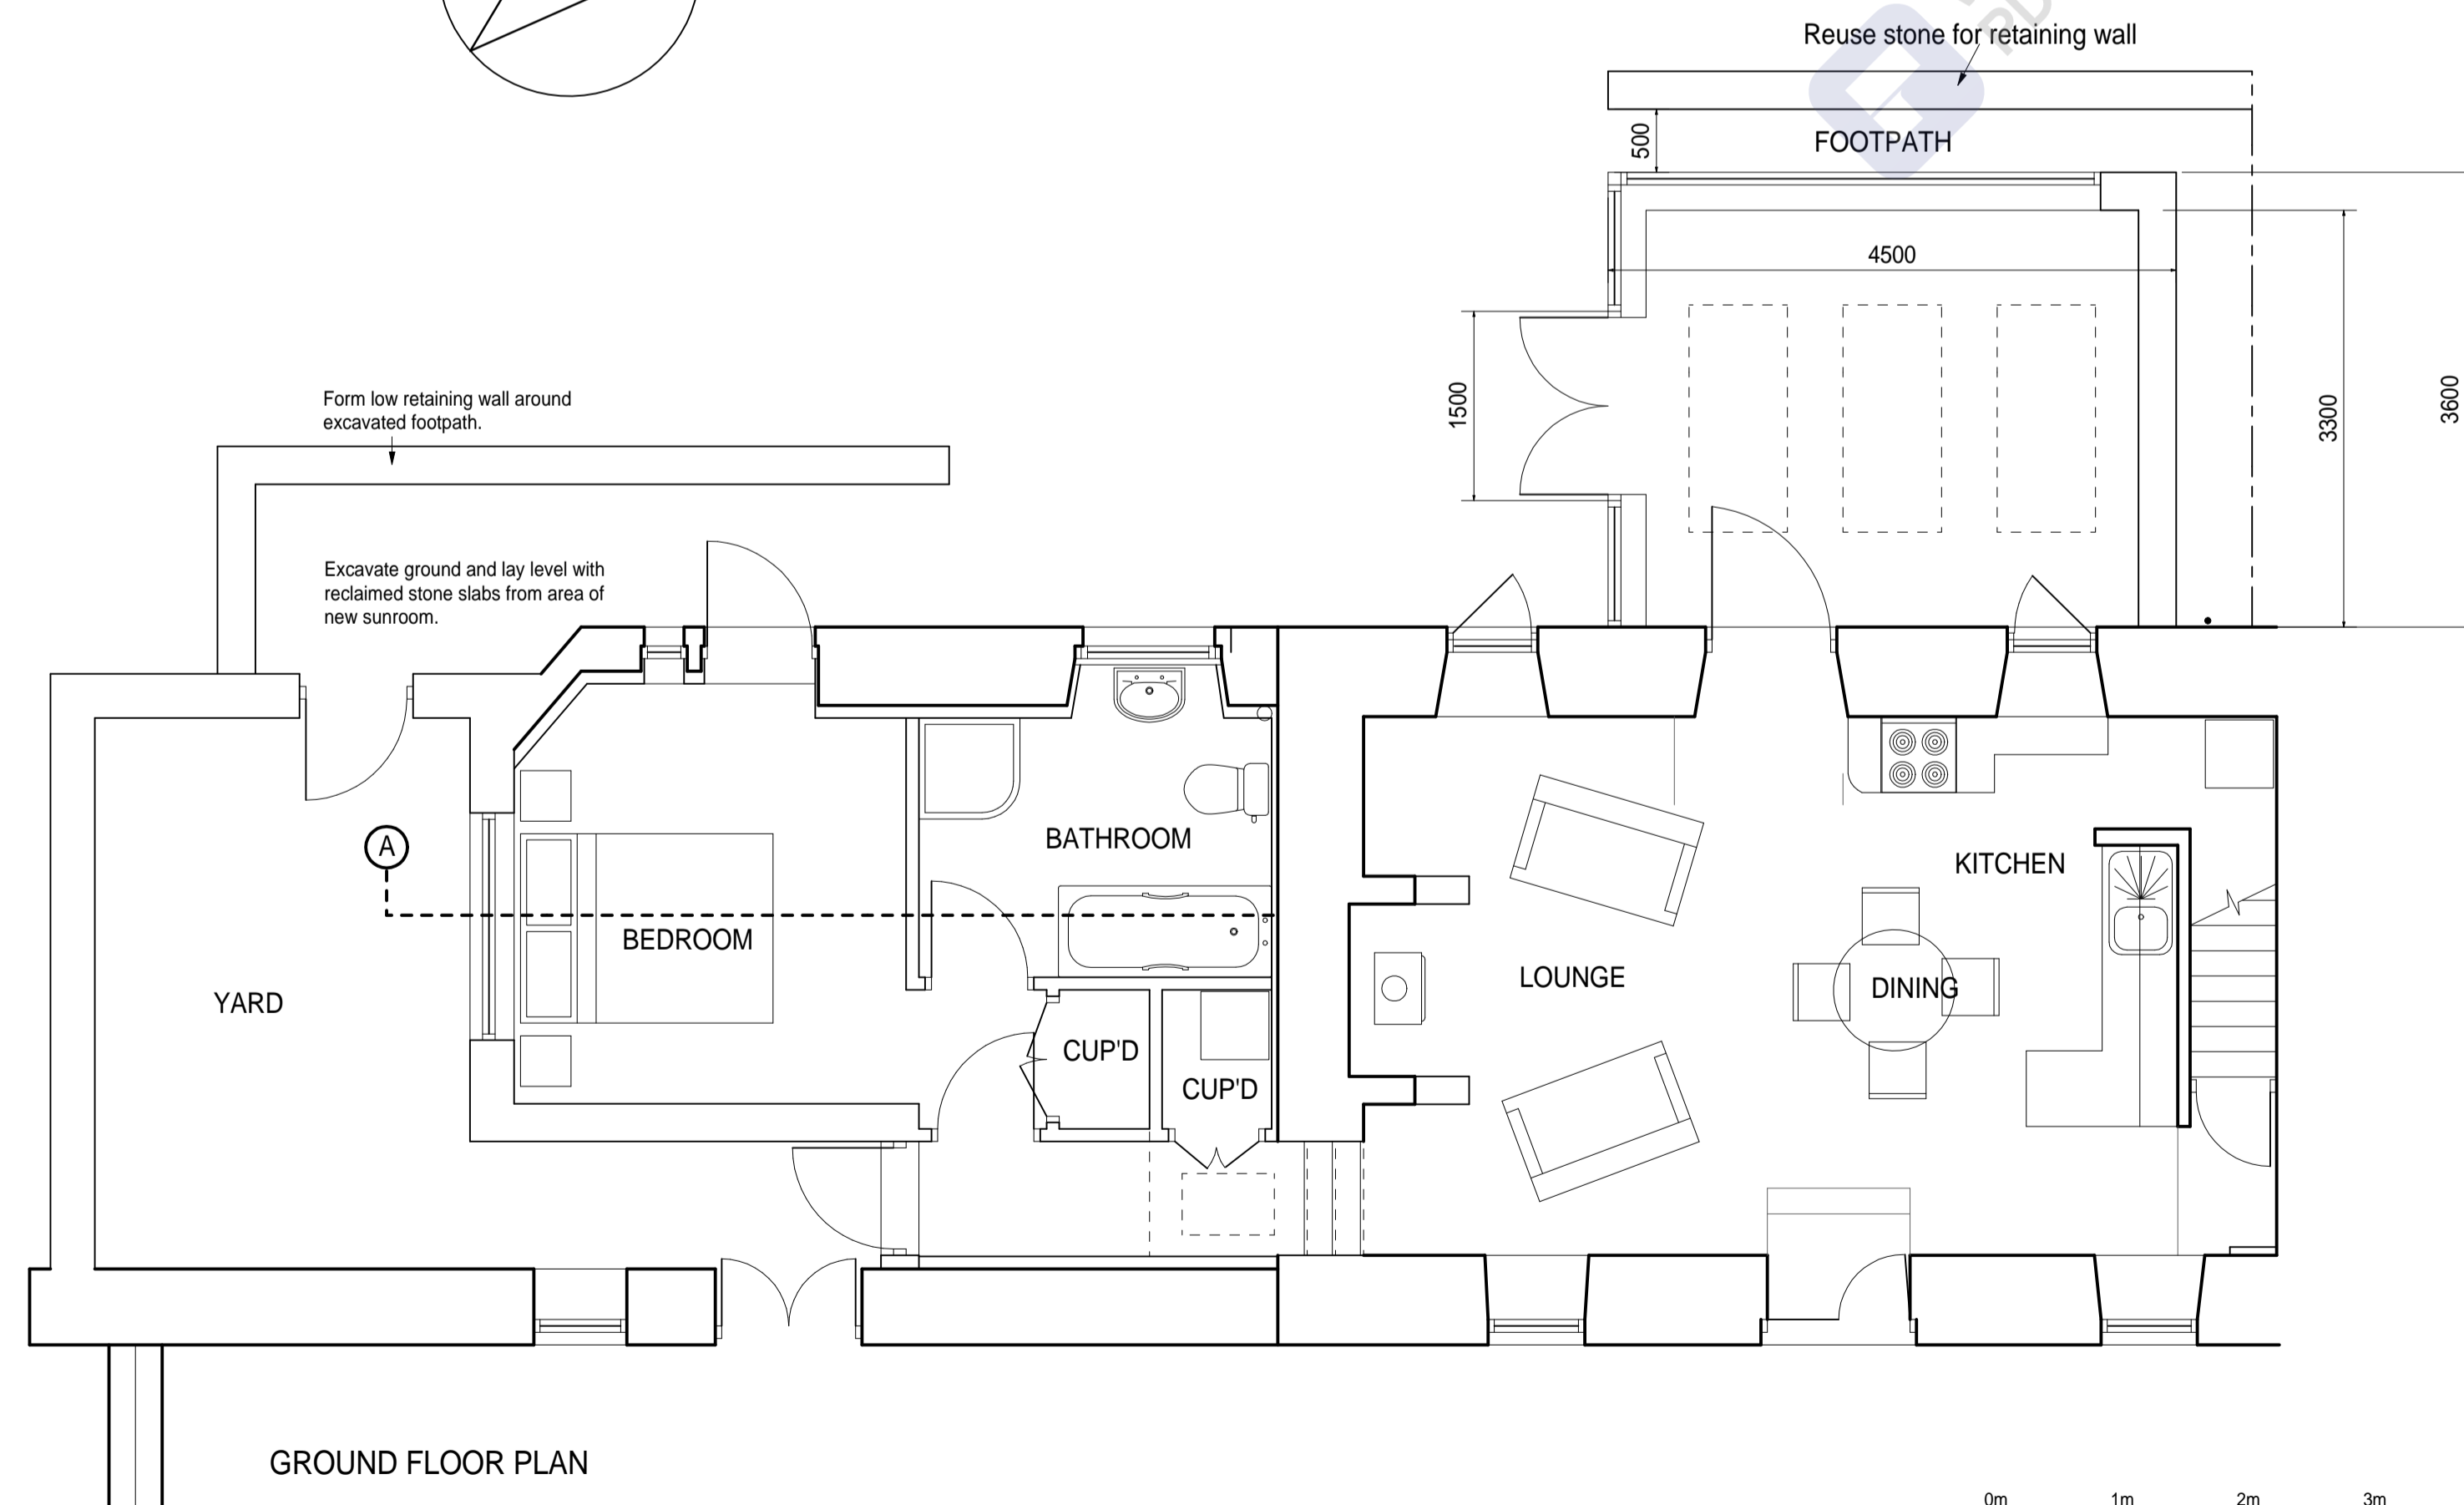


SOUTH ELEVATION

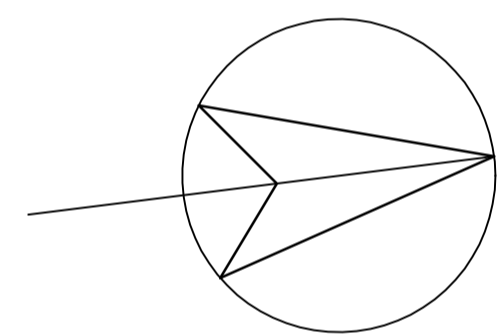

GROUND FLOOR PLAN

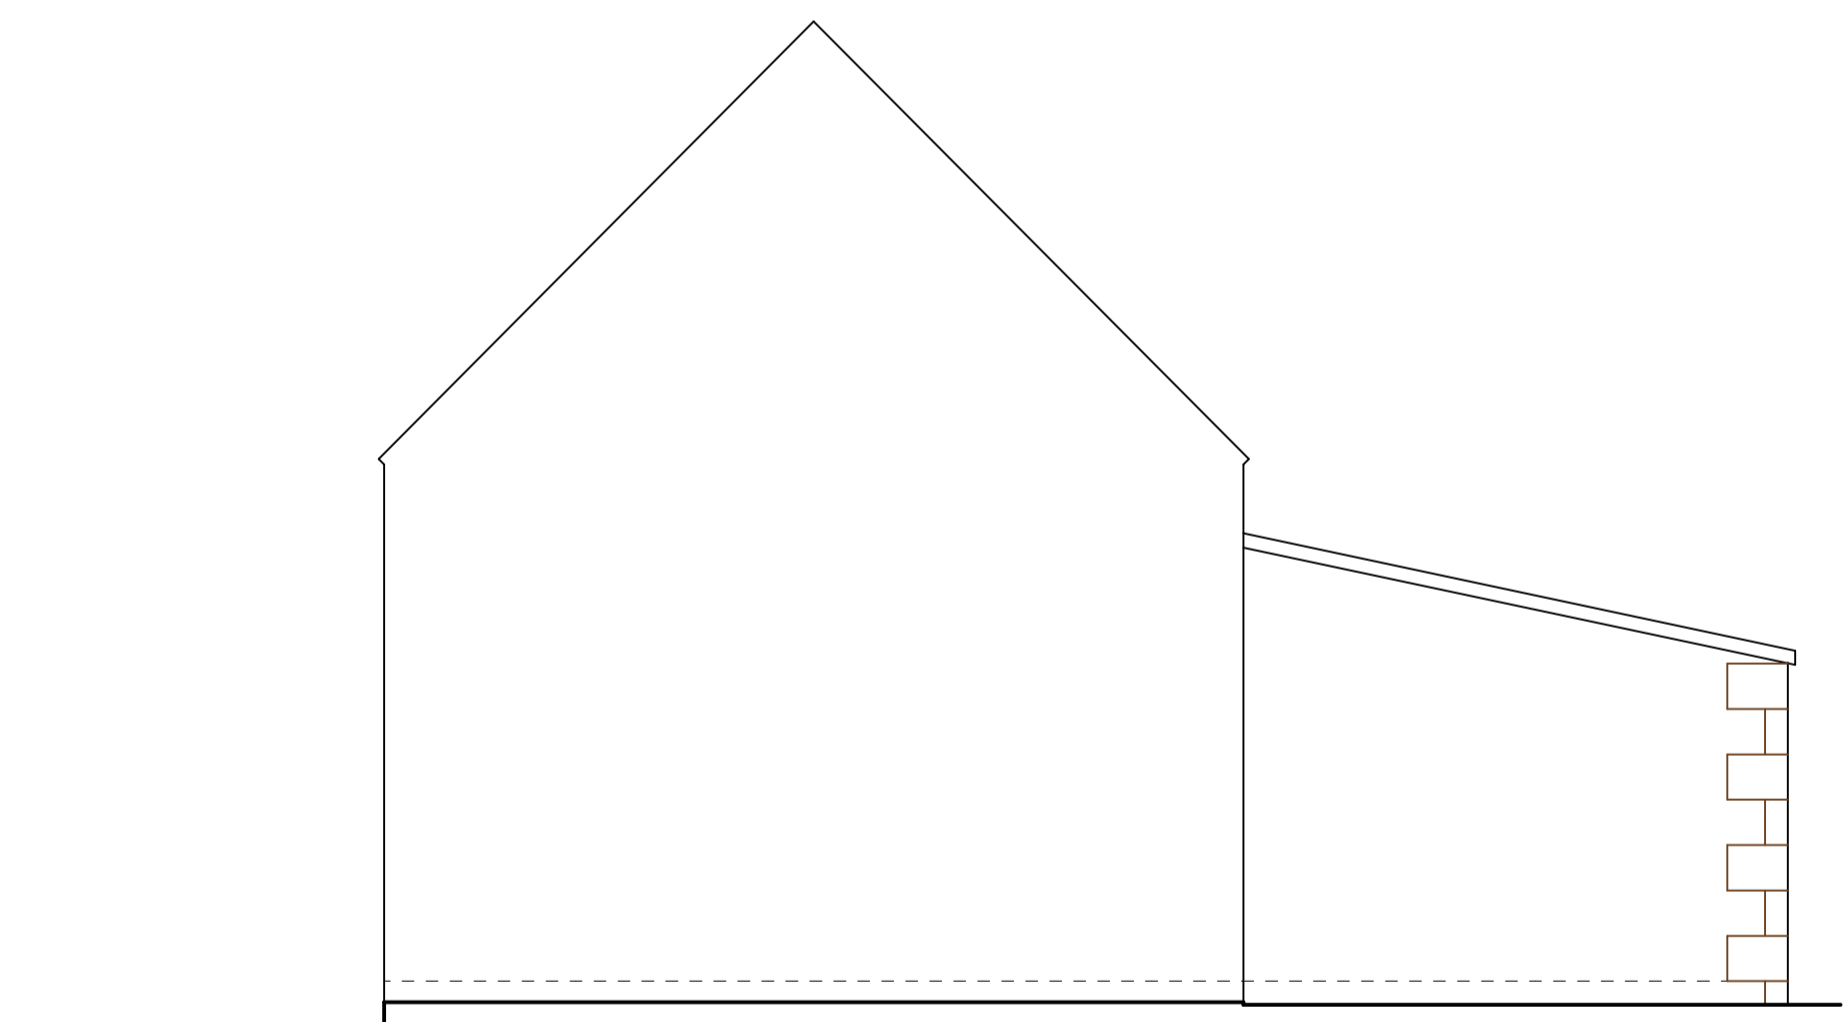

NORTH ELEVATION

 

Scale Bar

**Michael Rathbone** ACABE  
**Architectural & Surveying**  
 5 Church Hill, Chatton  
 Alnwick, NE66 5PY  
 01668 215227  
 07796 071743  
 michael.rathbone05@gmail.com

Building **PROPOSED REAR SUNROOM EXTENSION  
 THE OLD STABLES  
 EGLINGHAM  
 NORTHUMBERLAND, NE66 2TX**

Dwg Title **PROPOSED PLANS & ELEVATIONS**

Scale 1:50 @ A1 1:100 @ A3 Copyright © 2020

Arch  Mech  Elect

Initial Creation Date SEPTEMBER 2020 Issue 1 Revision 0

Sheet 2 Dwg. No. 68/20