




WEST ELEVATION




SOUTH ELEVATION




Scale Bar

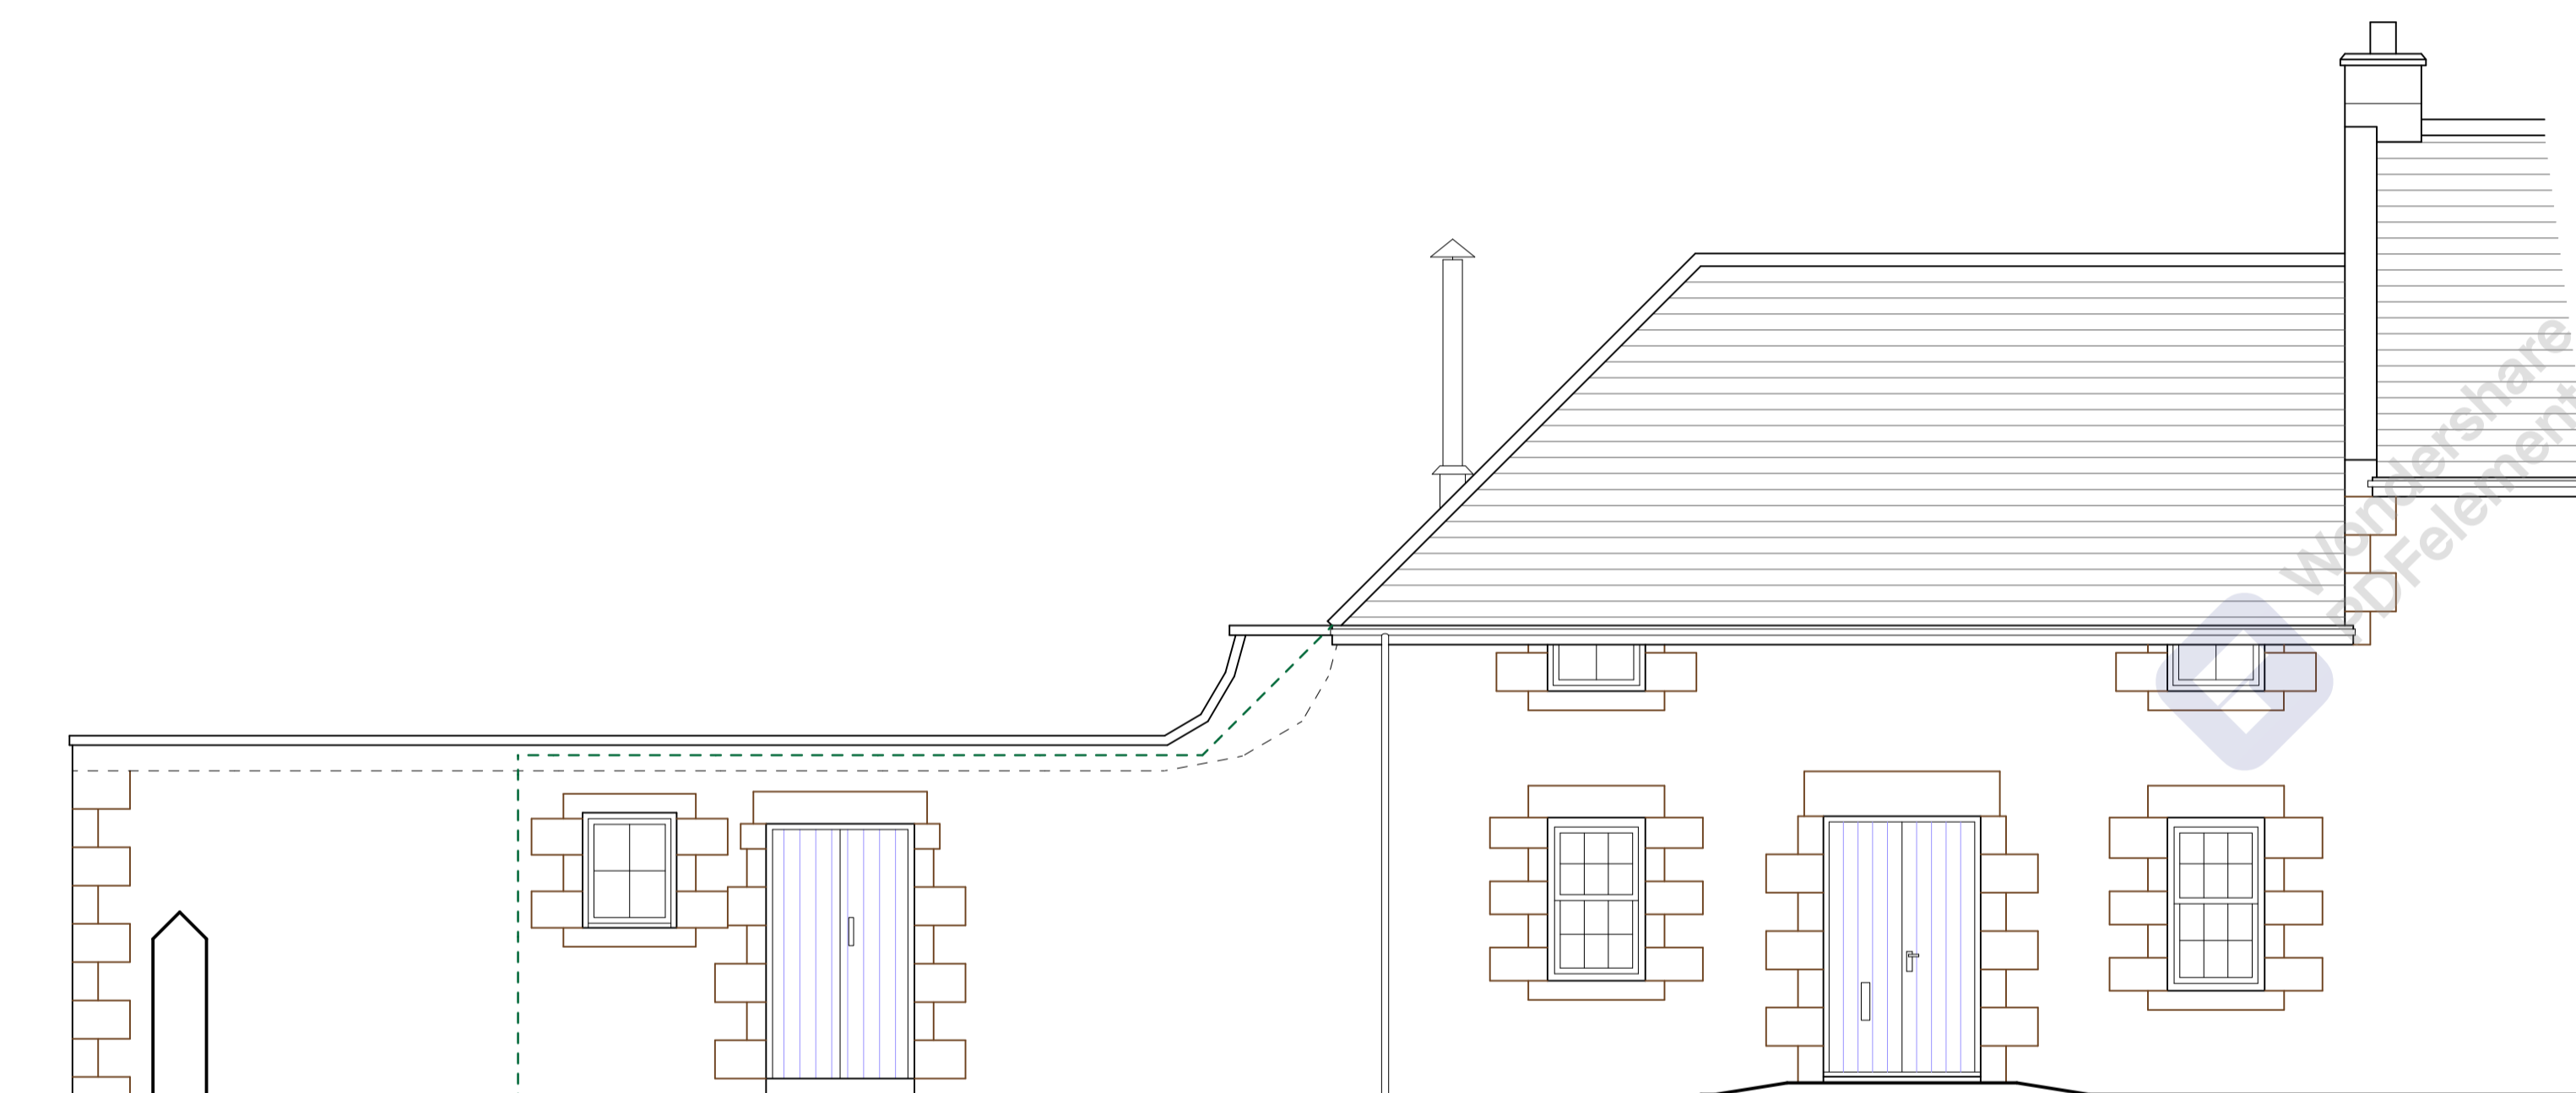


EAST ELEVATION

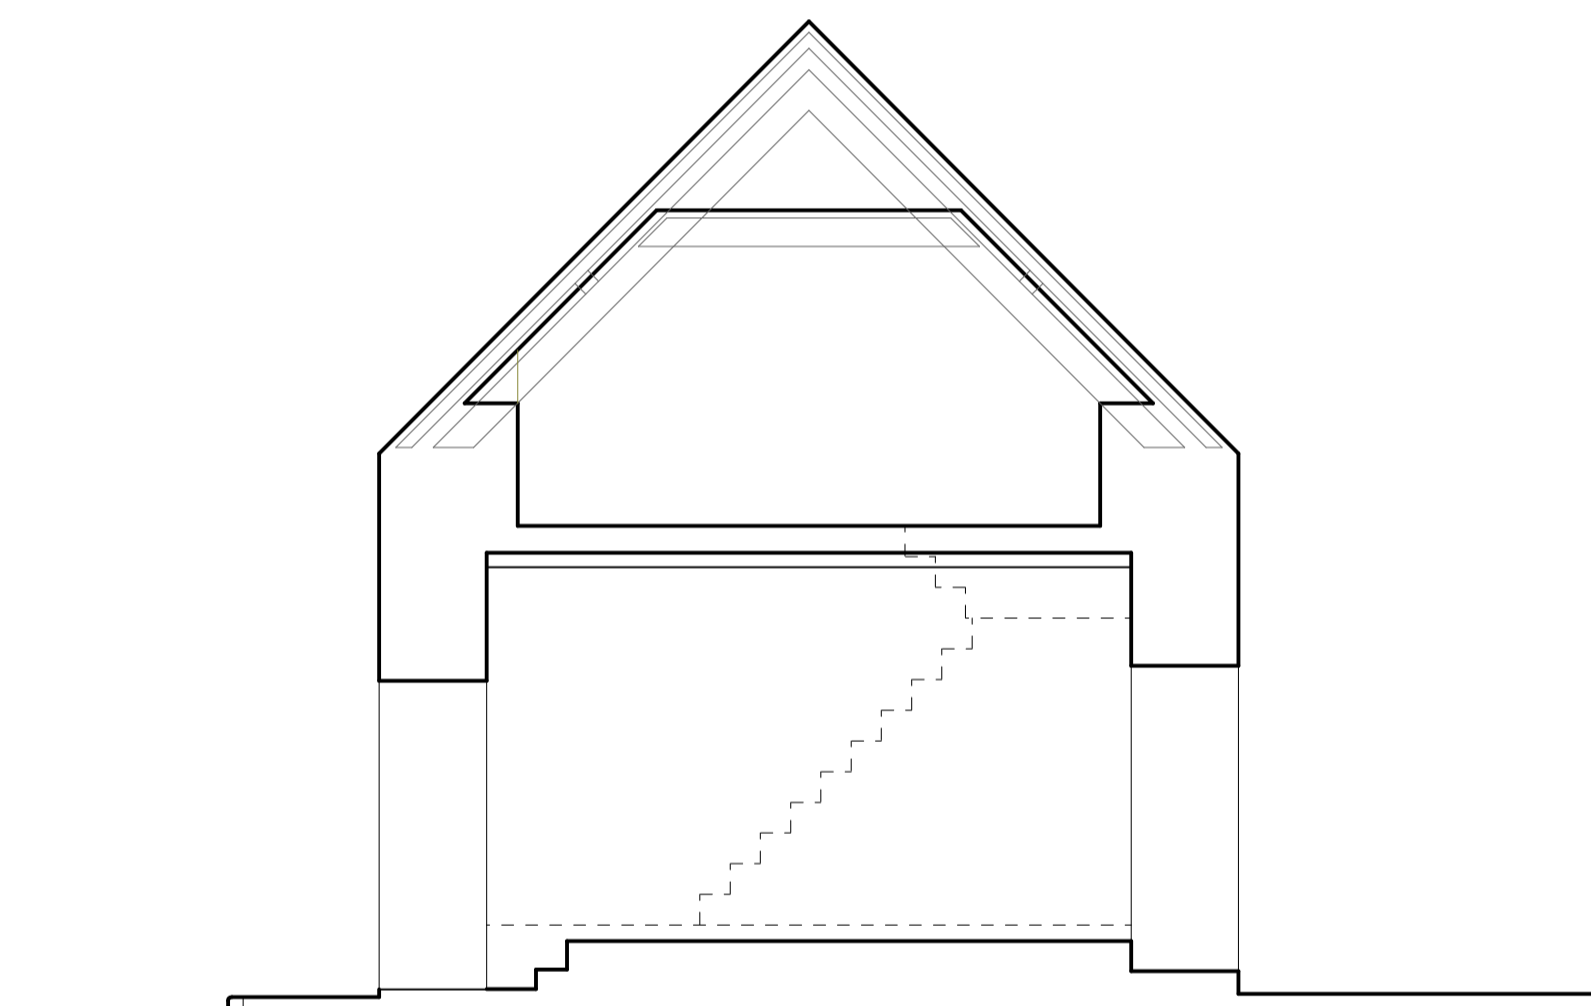

TYPICAL SECTION THROUGH

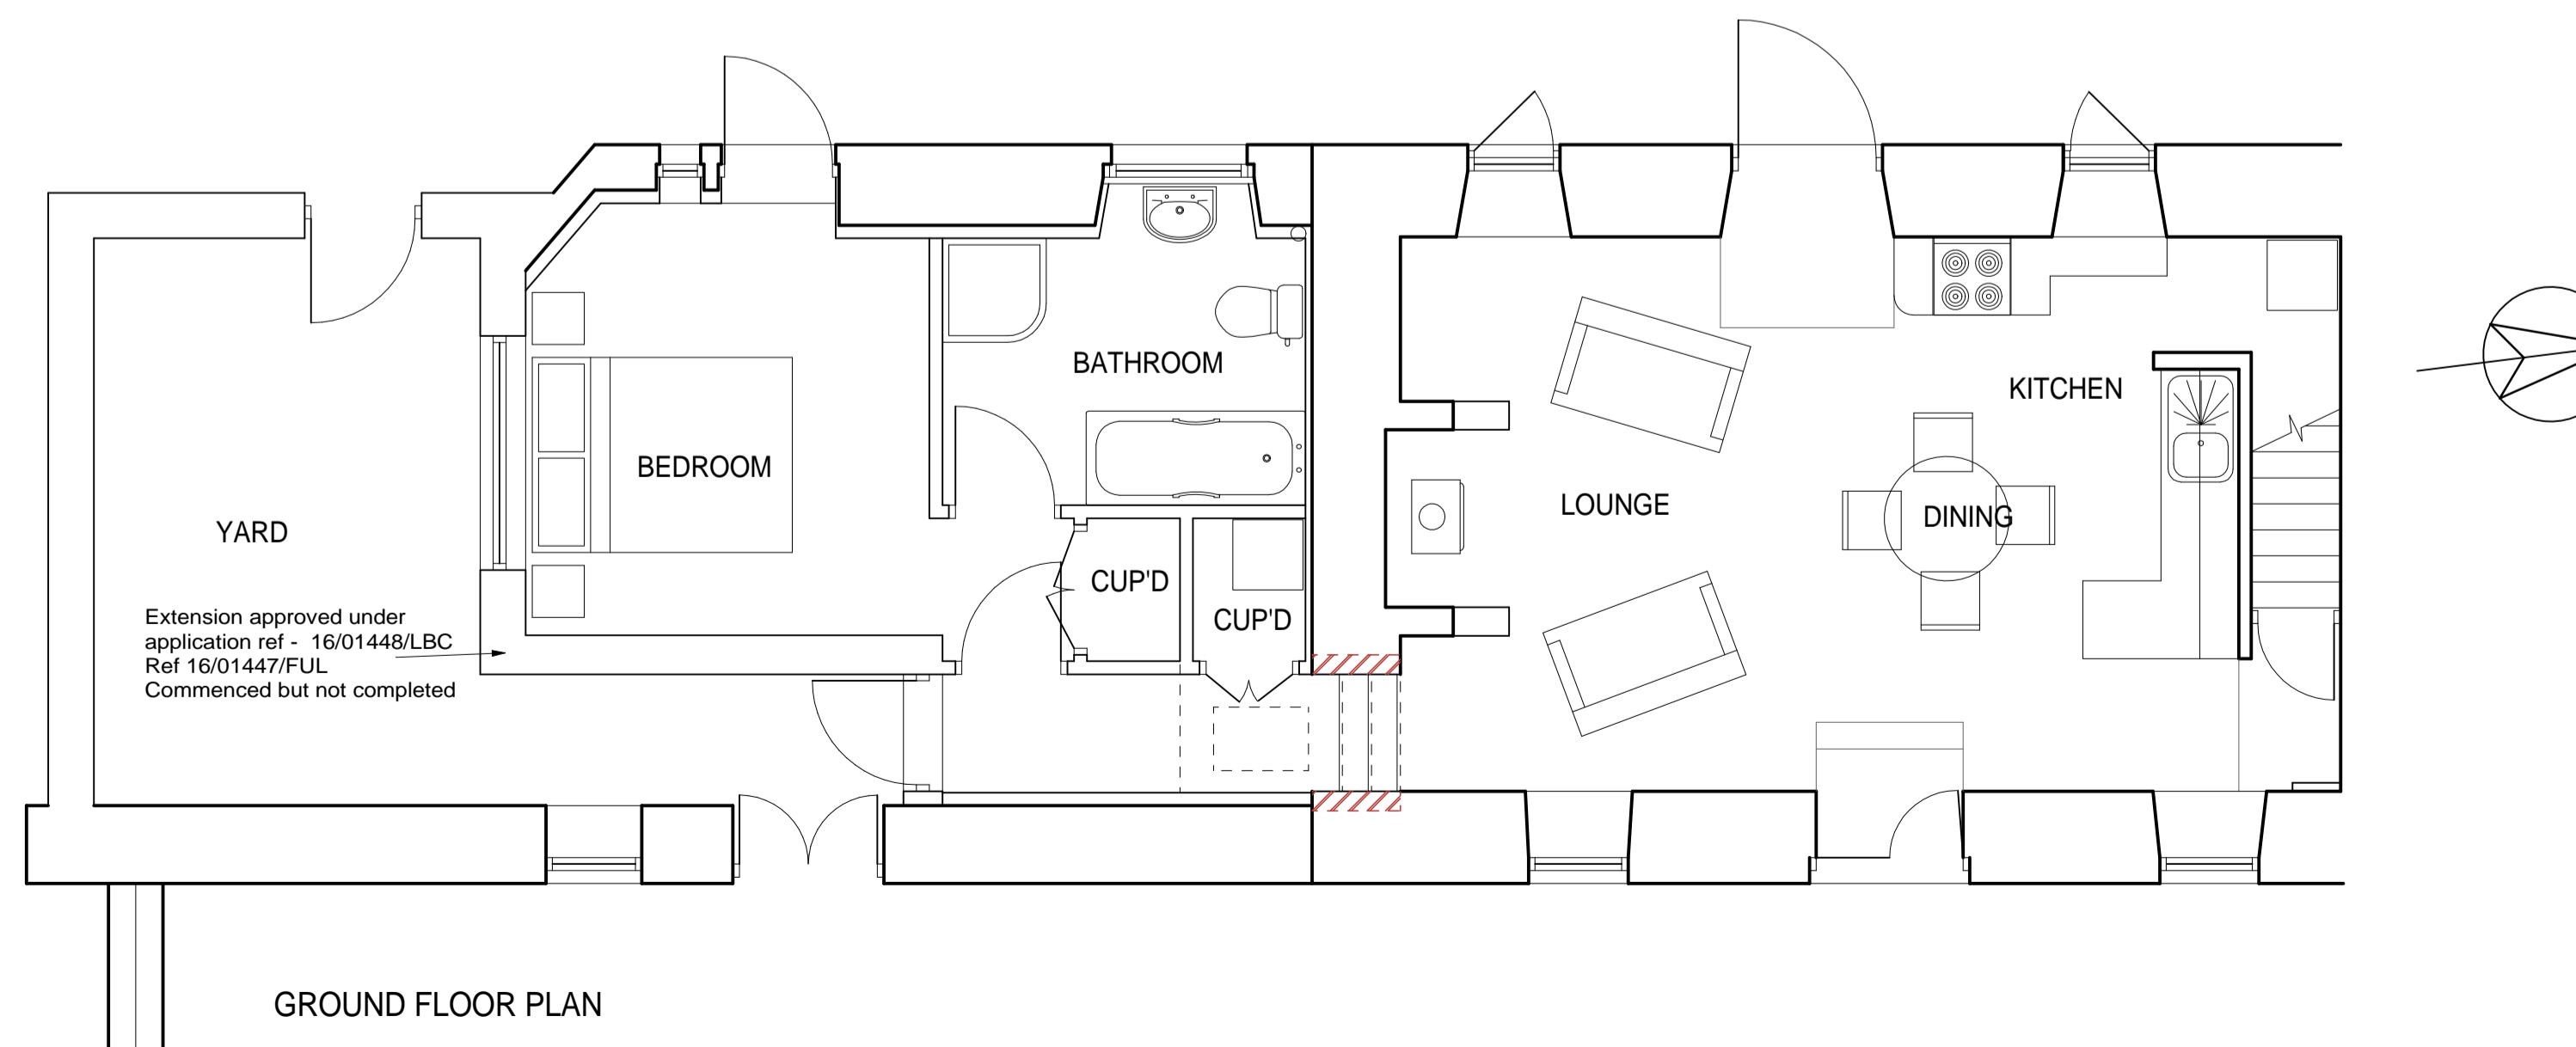

GROUND FLOOR PLAN

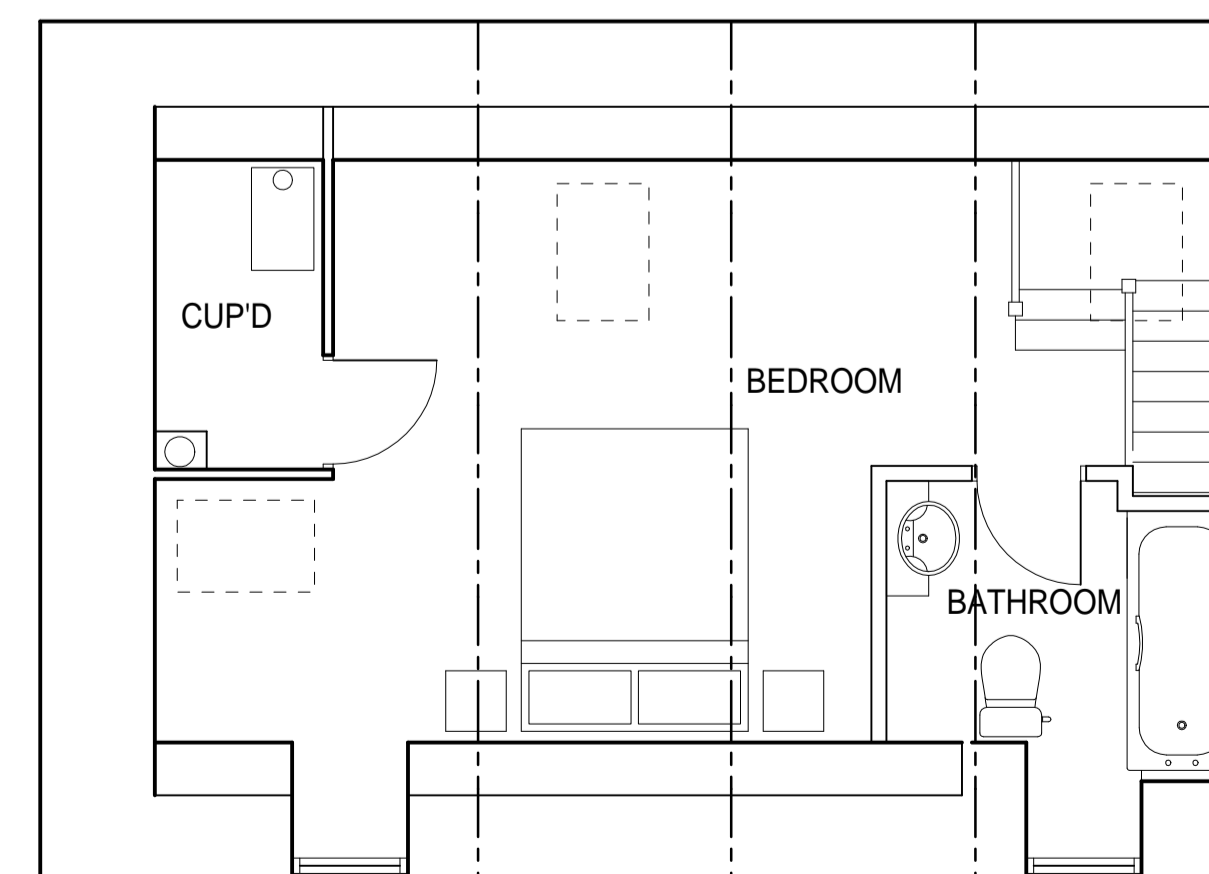

FIRST FLOOR PLAN

Michael Rathbone ACABE
Architectural & Surveying
5 Church Hill, Chilton
Alnwick, NE66 5PY
01668 215227
07796 071743
michael.rathbone05@gmail.com

Building **PROPOSED REAR SUNROOM EXTENSION
THE OLD STABLES
EGLINGHAM
NORTHUMBERLAND, NE66 2TX**

Dwg Title **EXISTING PLANS & ELEVATIONS**

Scale 1:50 @ A1 1:100 @ A3 Copyright © 2020

Arch Mech Elect

Initial Creation Date SEPTEMBER 2020 Issue **1** Revision **0**

Sheet **1** Dwg. No. **68/20**