



1 contemporary log living

CLIENT  
Peter & Anne Lilley  
New Barn Farm, Lindsell  
Dunmow  
CM6 3QH


PROJECT  
Bespoke Annexe

DRAWN BY  
KT

ISSUE  
30.07.22

DESCRIPTION  
Elevations

SCALE  
1-50

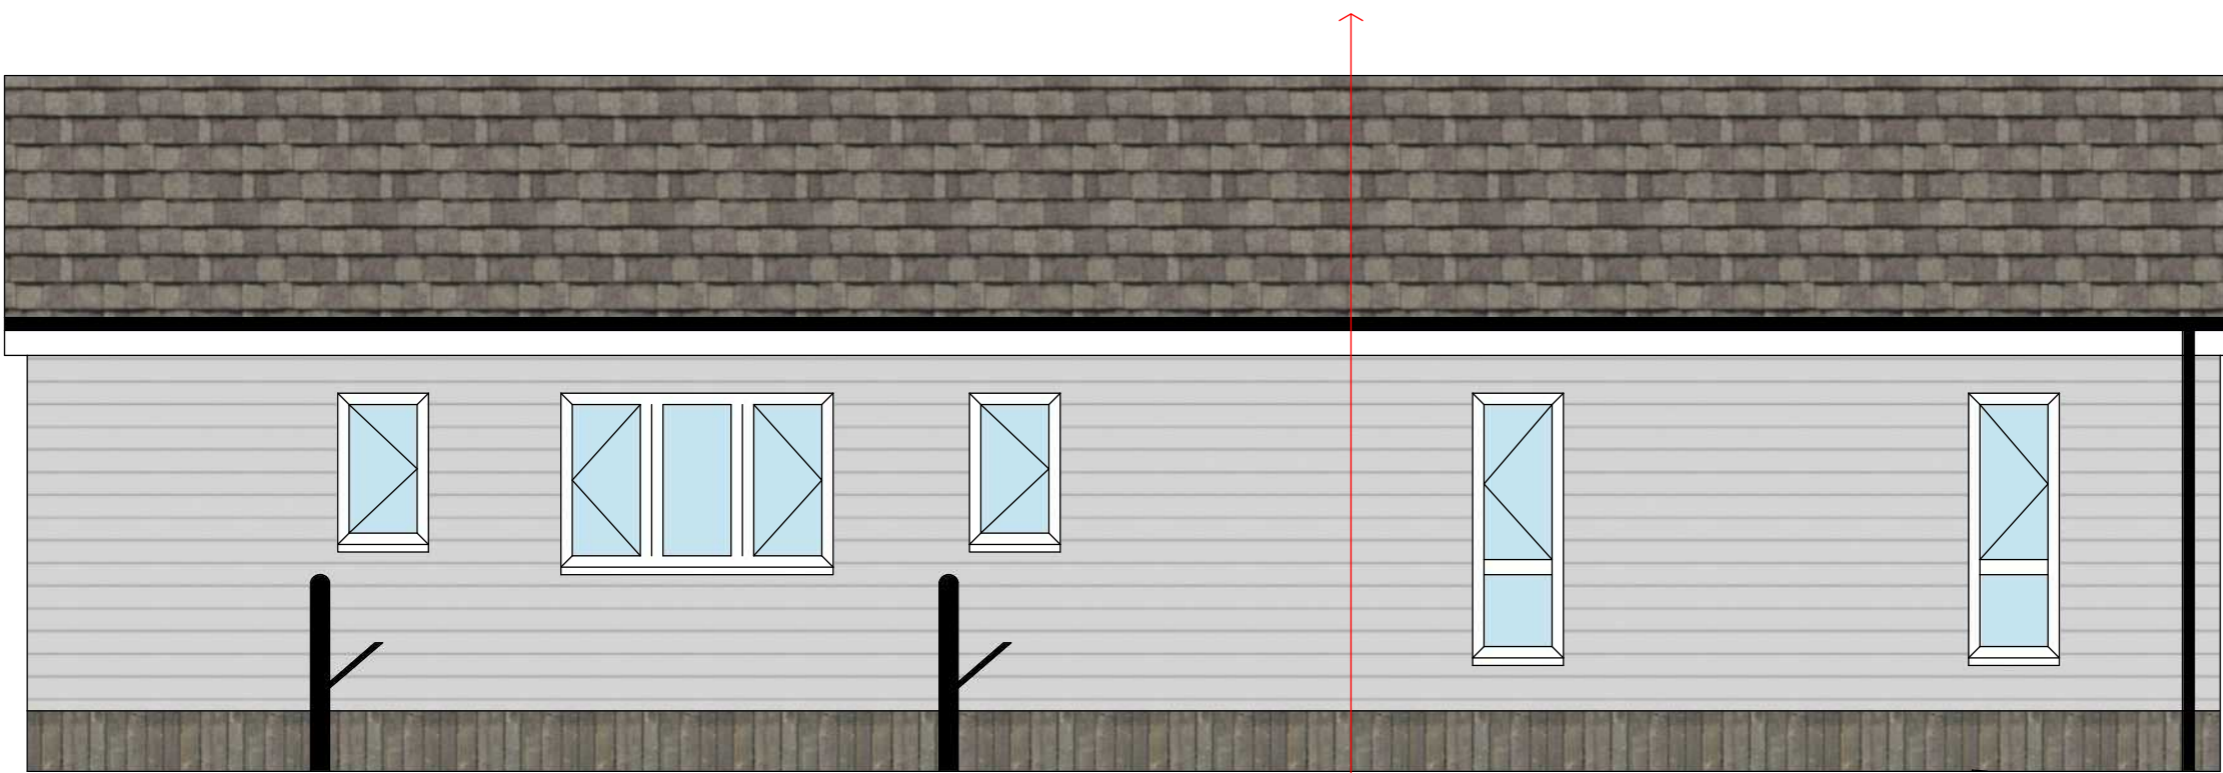

SOUTH ELEVATION

JL



EAST ELEVATION

