

CLIENT  
Peter & Anne Lilley  
New Barn Farm, Lindsell  
Dunmow  
CM6 3QH


PROJECT  
Bespoke Annexe

DRAWN BY  
KT

ISSUE  
30.07.22


DESCRIPTION  
Elevations

SCALE  
1-50

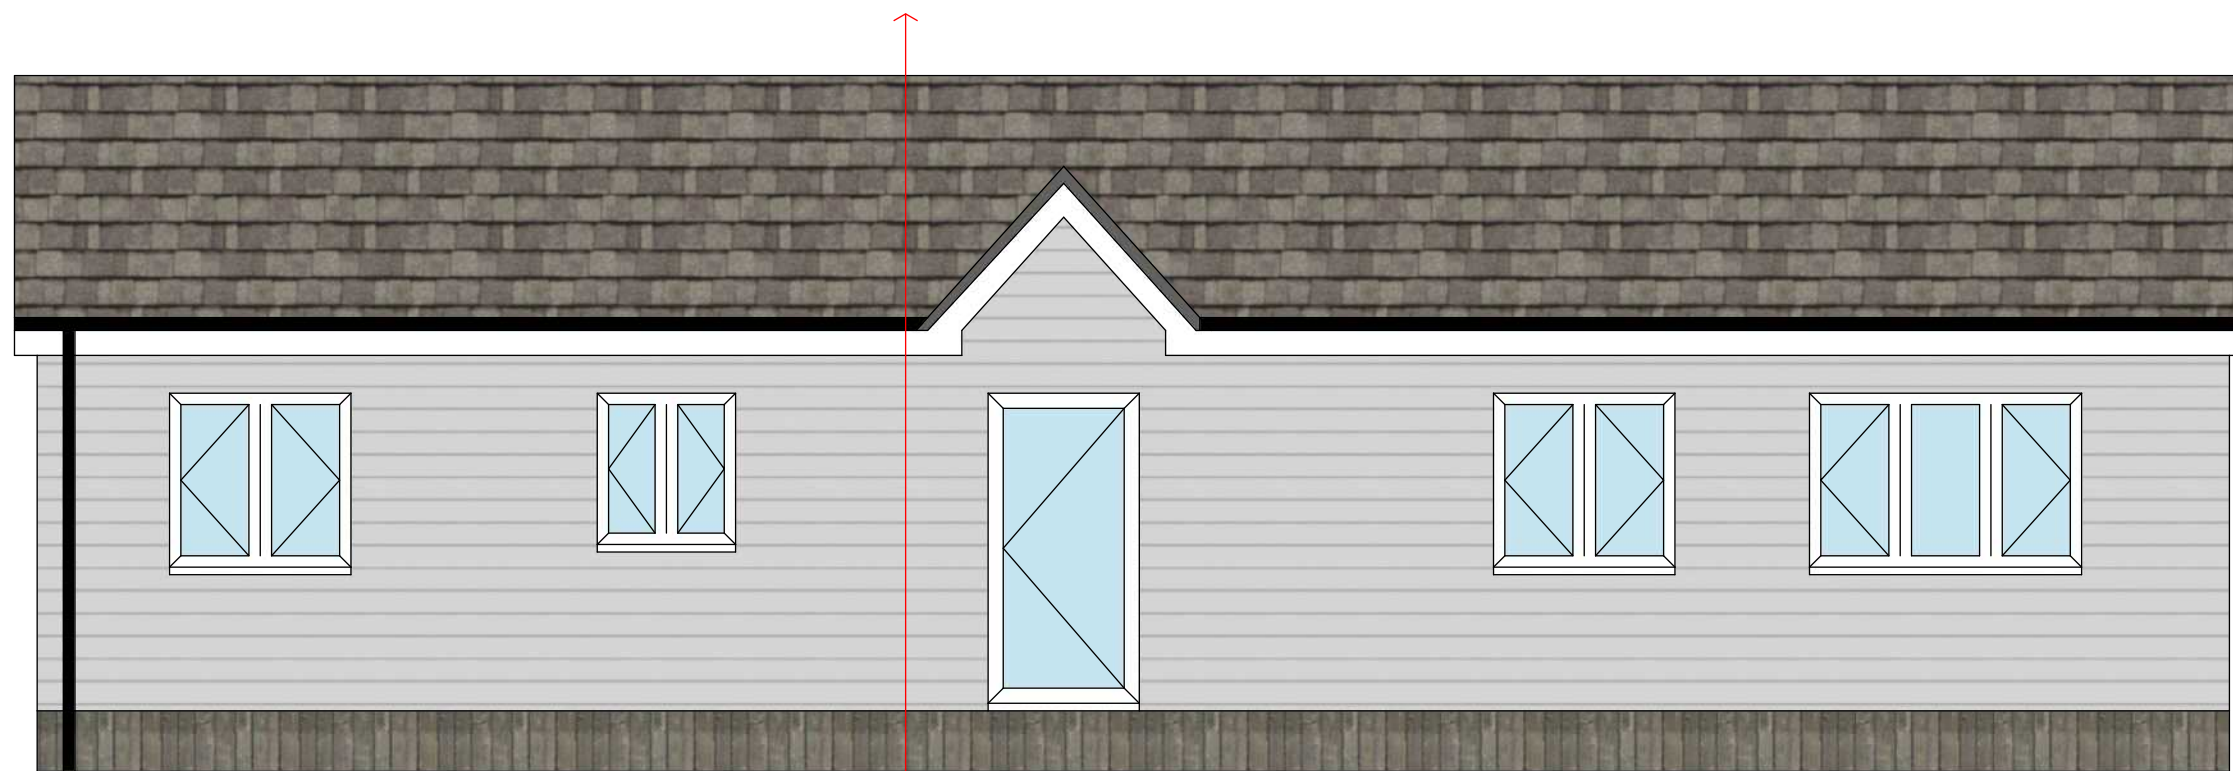

NORTH ELEVATION

JL

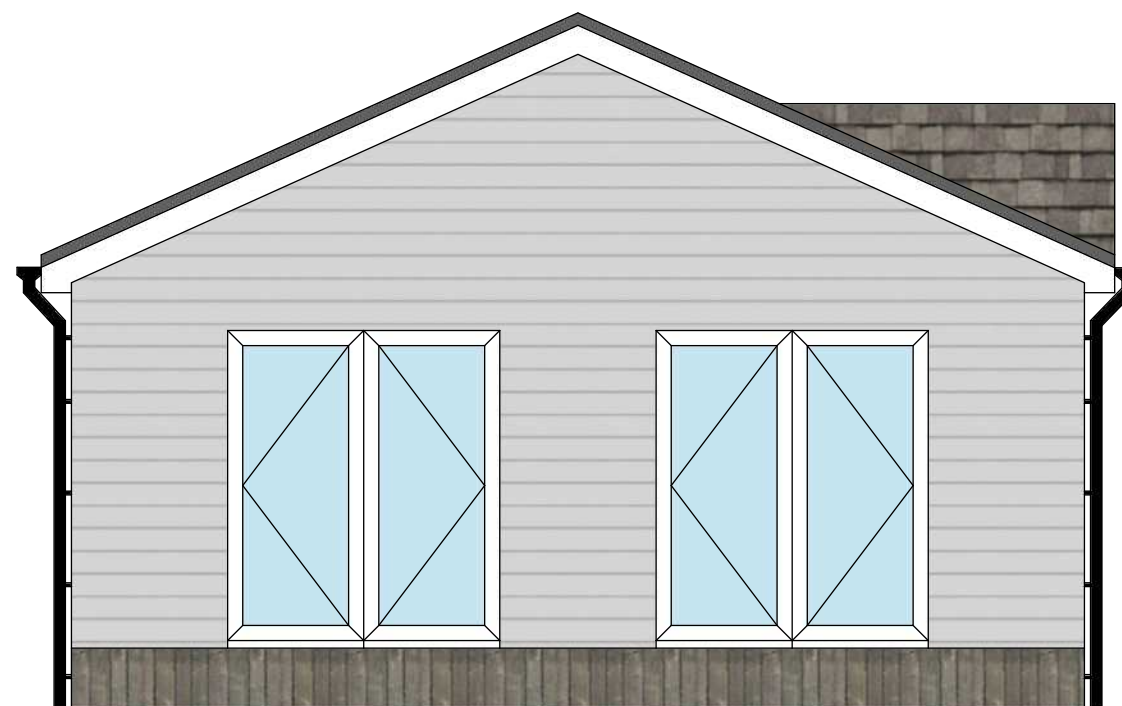

WEST ELEVATION

