



Ground Floor Plan
As Existing

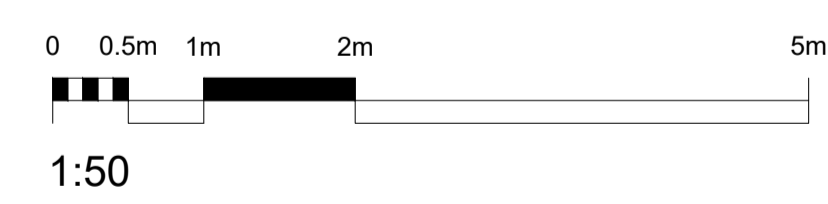

- SYMBOLS, HATCH & LINETYPE KEY**
- WARNING SIGNIFICANT HAZARD OR INFORMATION WHICH IS USEFUL
 - ACTION (DO)
 - AVOID OR REFRAIN FROM (DON'T)
 - ON-SITE MEASUREMENTS REQUIRED
 - RELEVANT INFORMATION
 - STRUCTURAL ENGINEER ITEM
 - BUILDING CONTROL ITEM
 - BRICK
 - CONCRETE
 - BLOCK
 - SAND
 - HARDCORE
 - PROPOSED
 - GLAZING
 - OBSCURE GLASS
 - BOUNDARY
 - FOUL DRAINAGE
 - SW DRAINAGE
 - INSULATION
 - DPM, DFC, VCL, FLASHING
 - STRUCTURAL BEAMS
 - DEMOLITION AREAS

DATE	NOTES	BY	REV
11/07/22	Planning Submission	JG	A

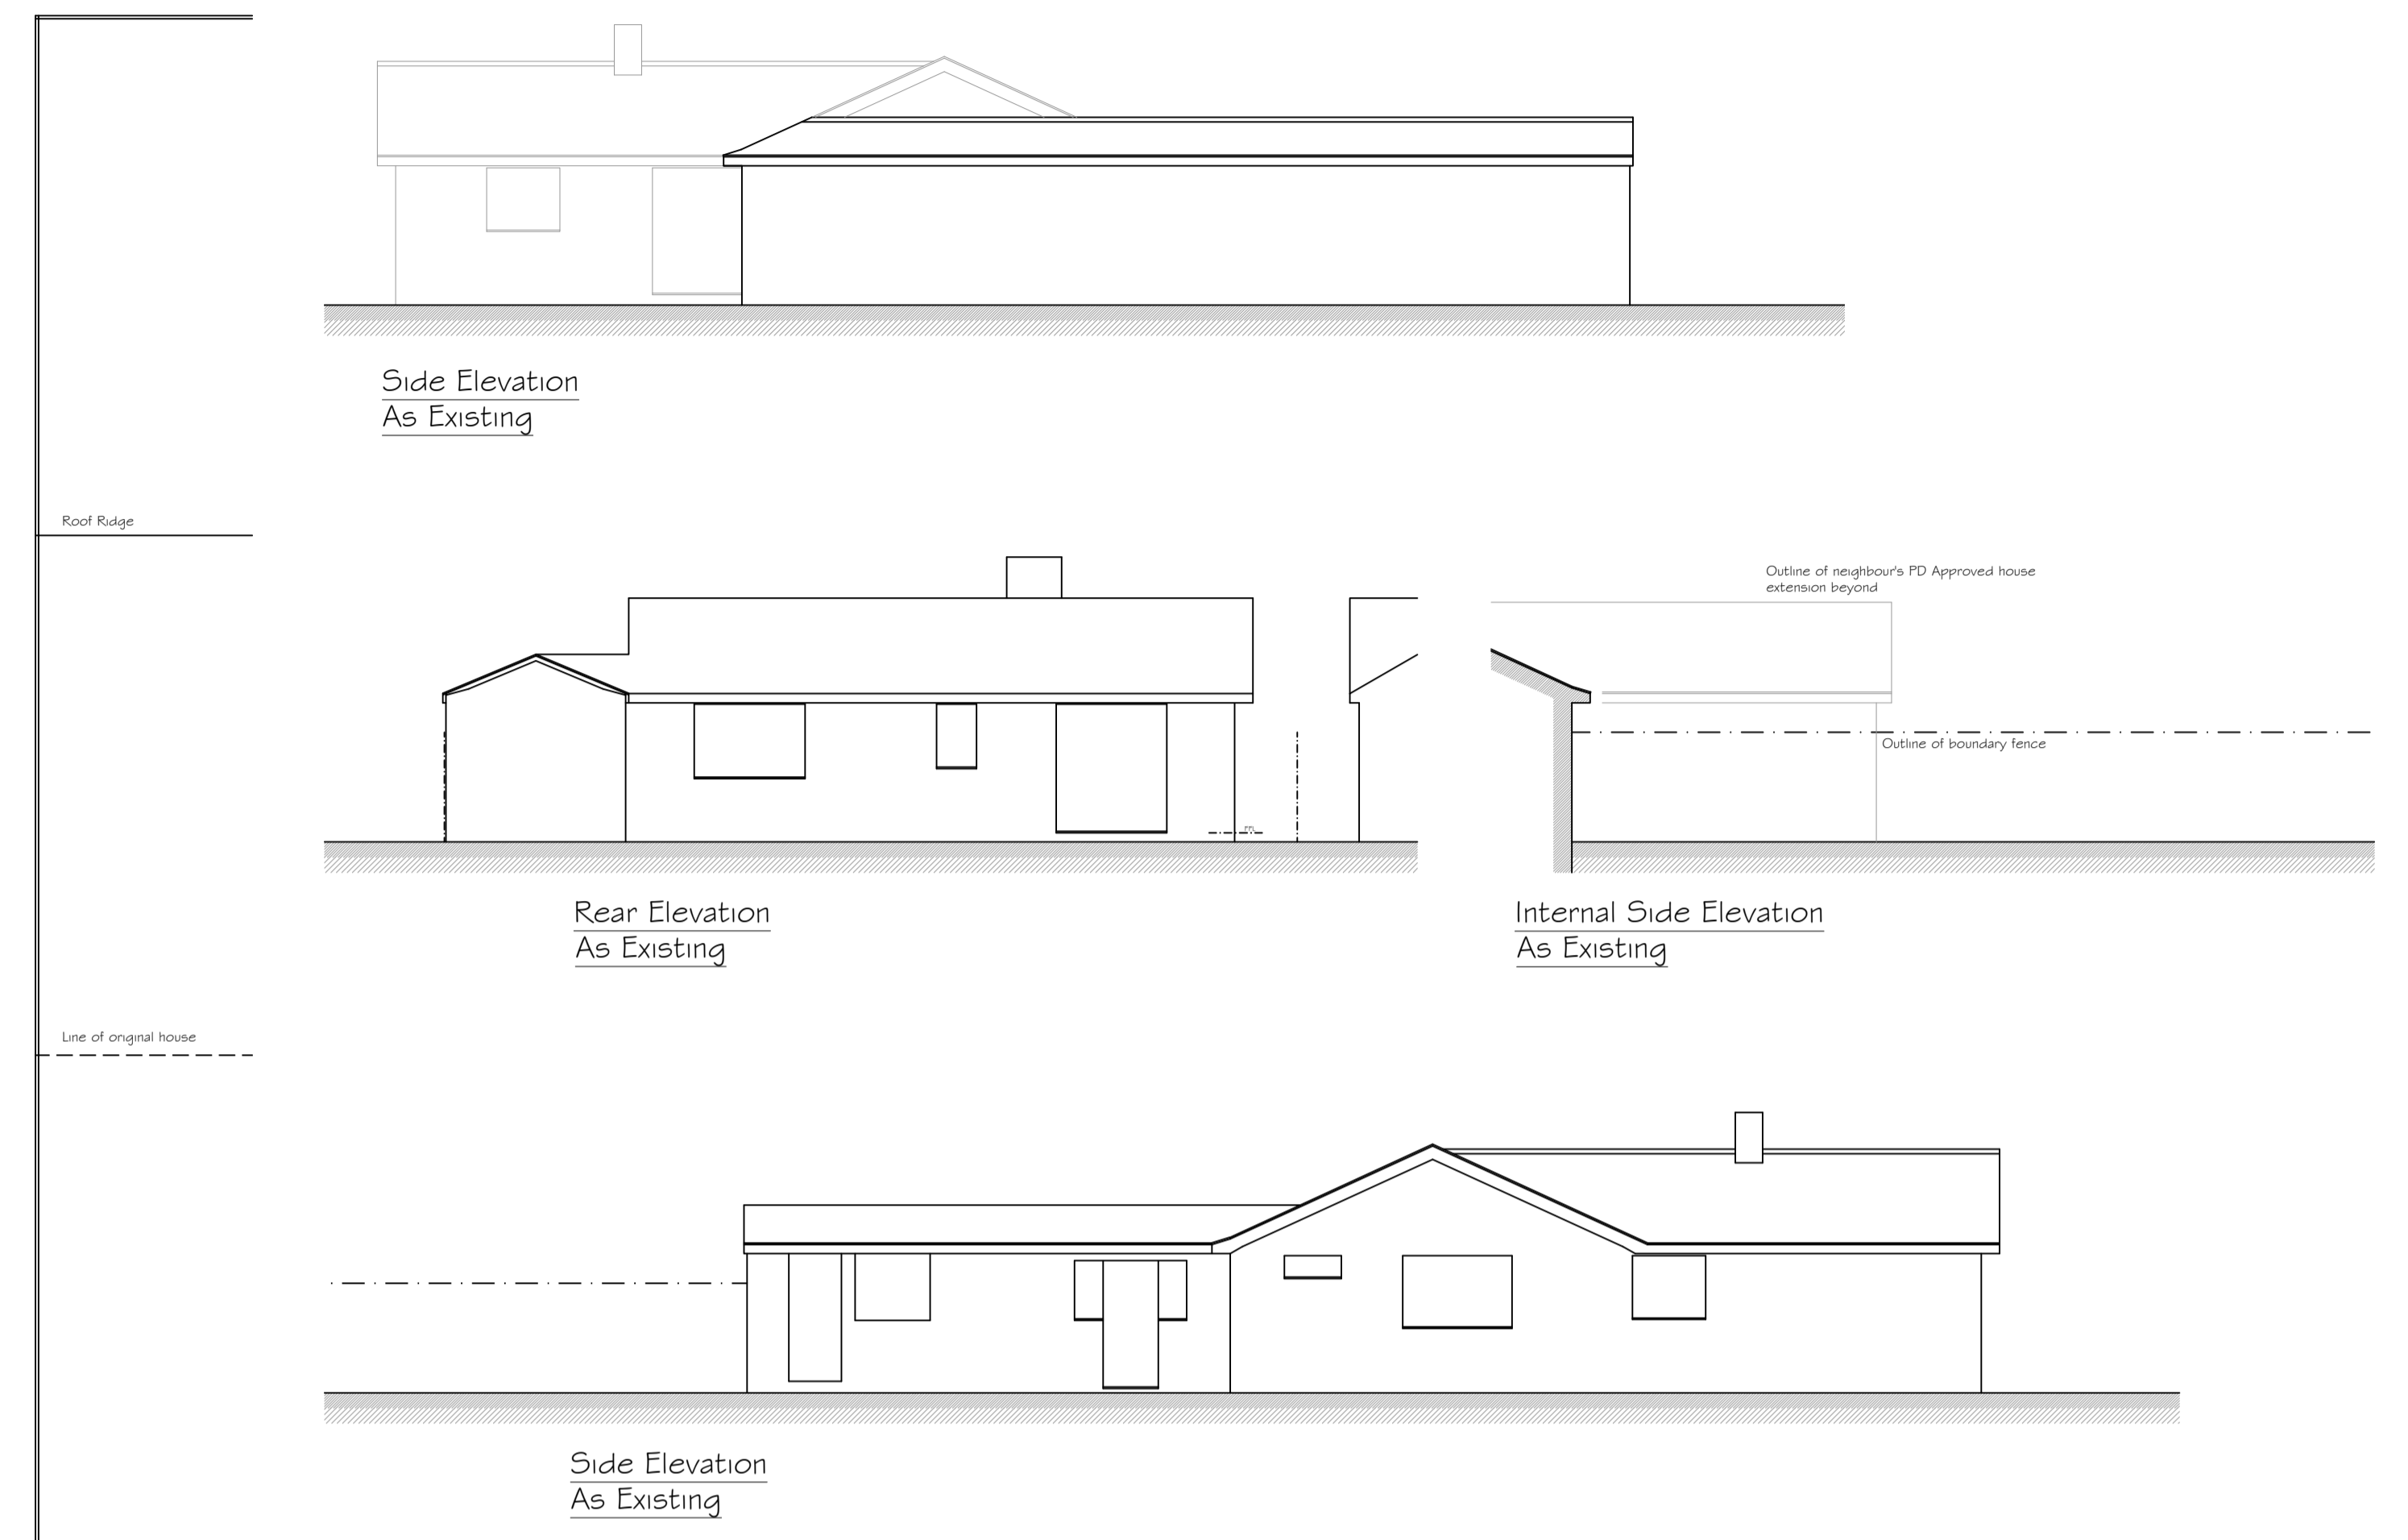


Side Elevation
As Existing


Rear Elevation
As Existing

Internal Side Elevation
As Existing


Side Elevation
As Existing

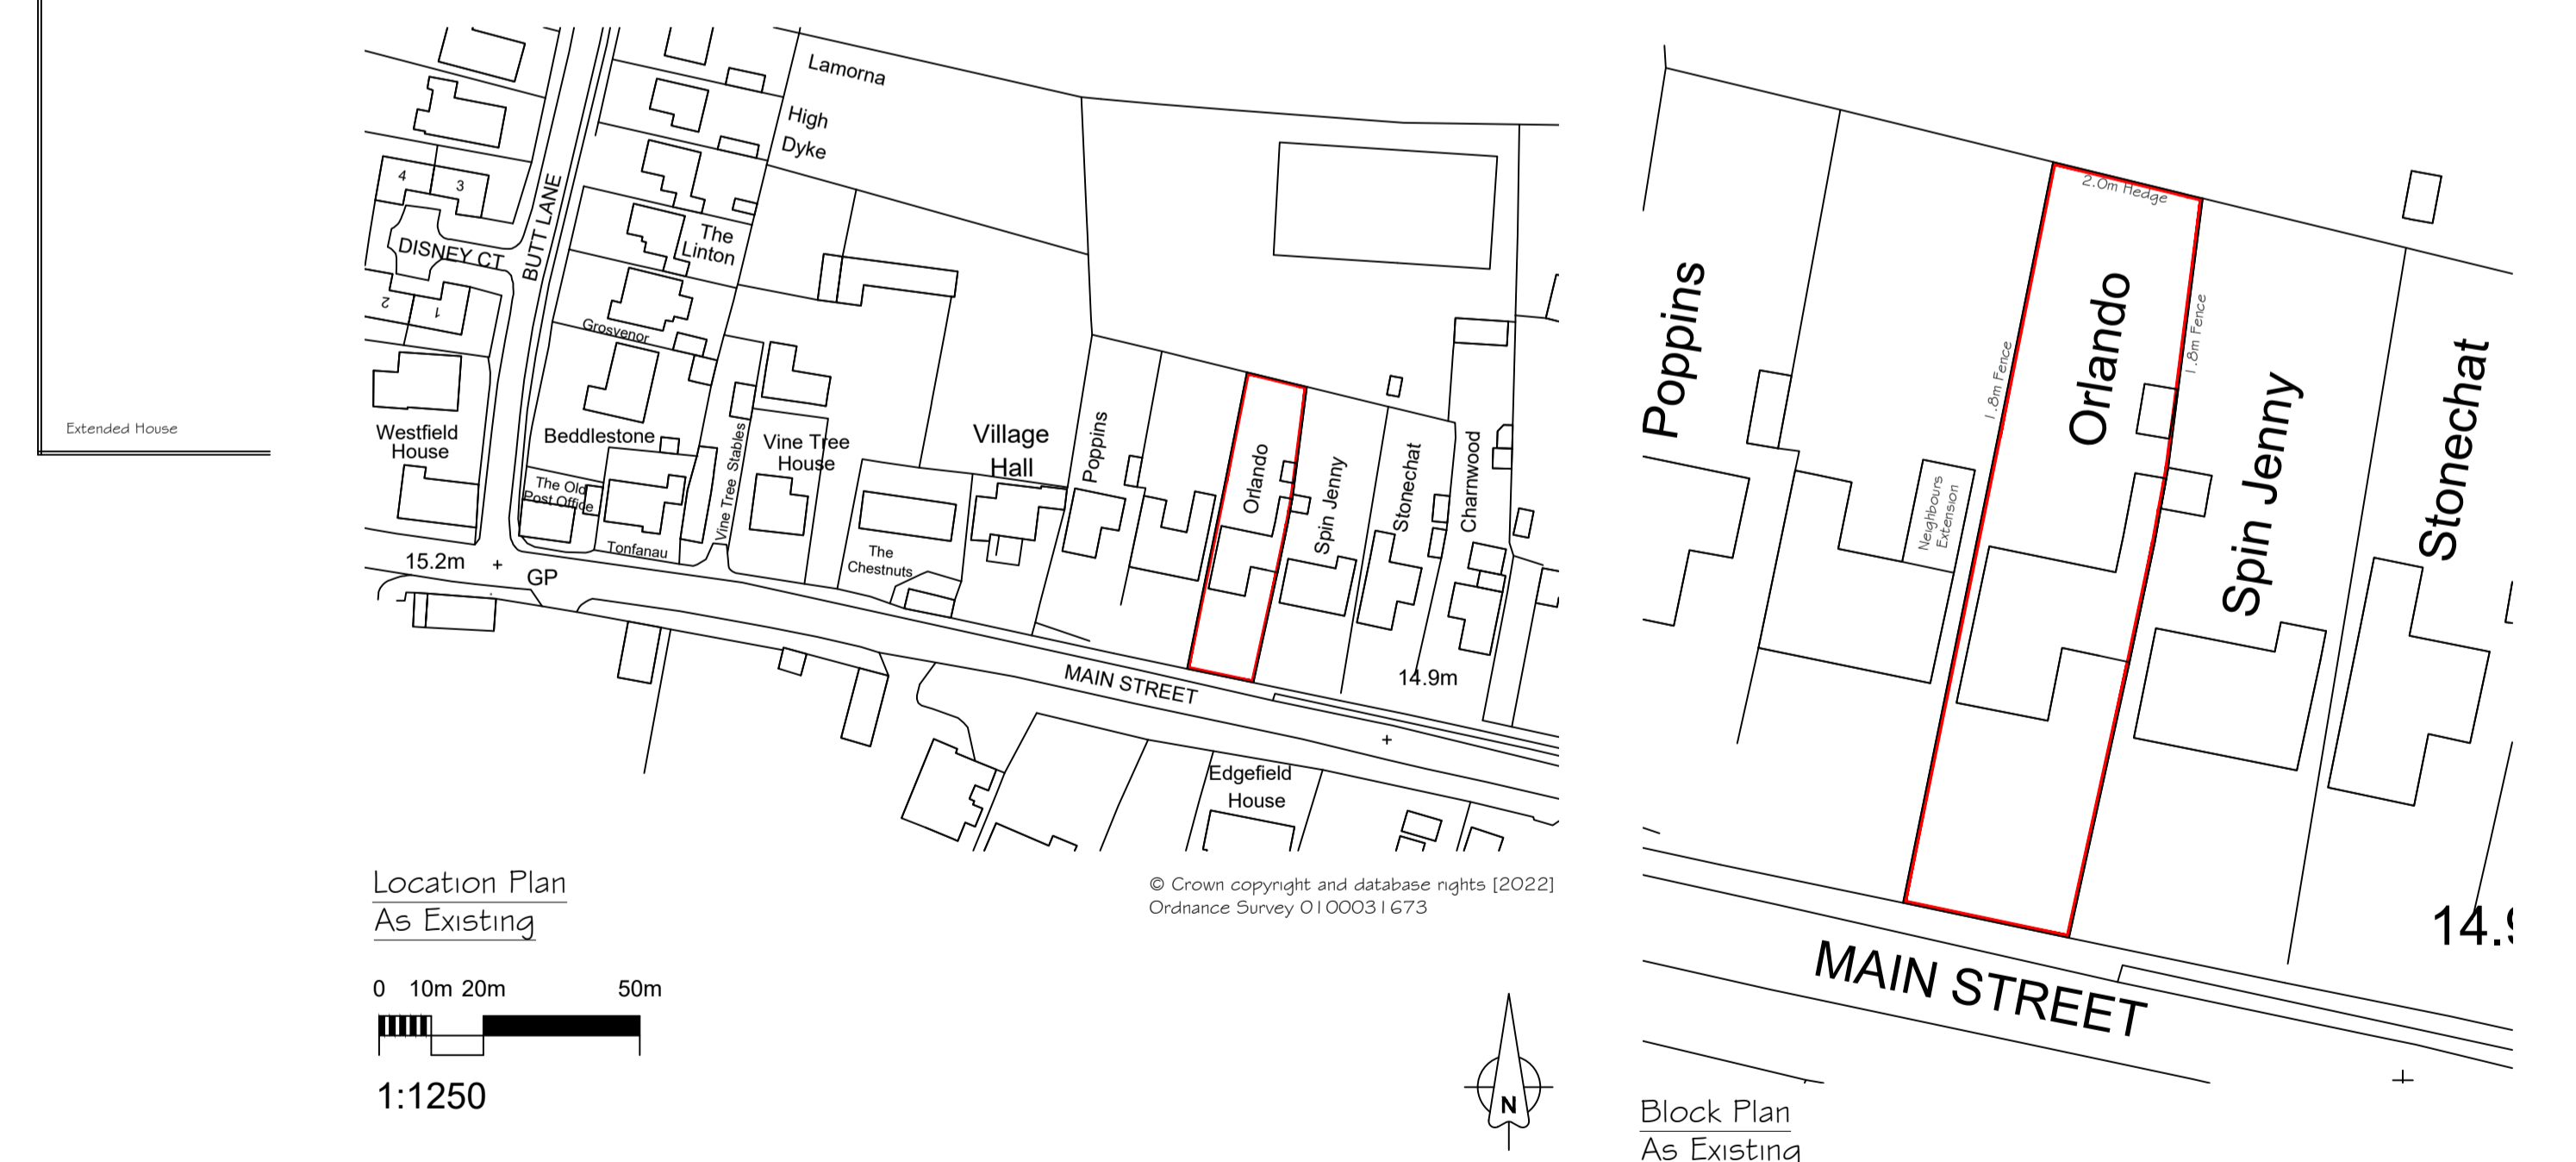

Location Plan
As Existing

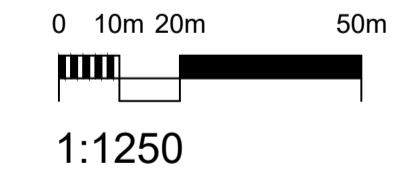

Block Plan
As Existing

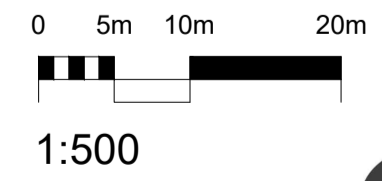

Existing Materials

- Existing Walls - Red facing brick
- Existing Roof - Interlocking concrete tiles
- Existing External Windows - White uPVC
- Existing External Doors - White uPVC
- Existing Rainwater Goods - Black uPVC
- Existing Fascias - White uPVC



Phone: 01522 243137 Email: info@cka.design www.ckarchitectural.co.uk

PROJECT TITLE Proposed Single Storey Rear House Extension	CLIENT Housley, Orlando, Main Street, Norton Disney, LN6 9JU
DRAWING STAGE Planning	SCALE 1:50/100 @ A1
SHEET TITLE Plans & Elevations As Existing	PROJECT NUMBER LN6-3167
CHK JG	DRAWN BY MS
STAGE PLN	REV A
	SHT 001