



COPYRIGHT DART ARCHITECTURE LIMITED
 ALL DIMENSIONS TO BE CHECKED ON SITE AND ANY
 DISCREPANCIES TO BE REPORTED TO DART ARCHITECTURE LIMITED
 DO NOT SCALE FOR CONSTRUCTION PURPOSES

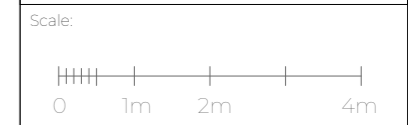

Notes:

Rev.	Description	Drawn	Date

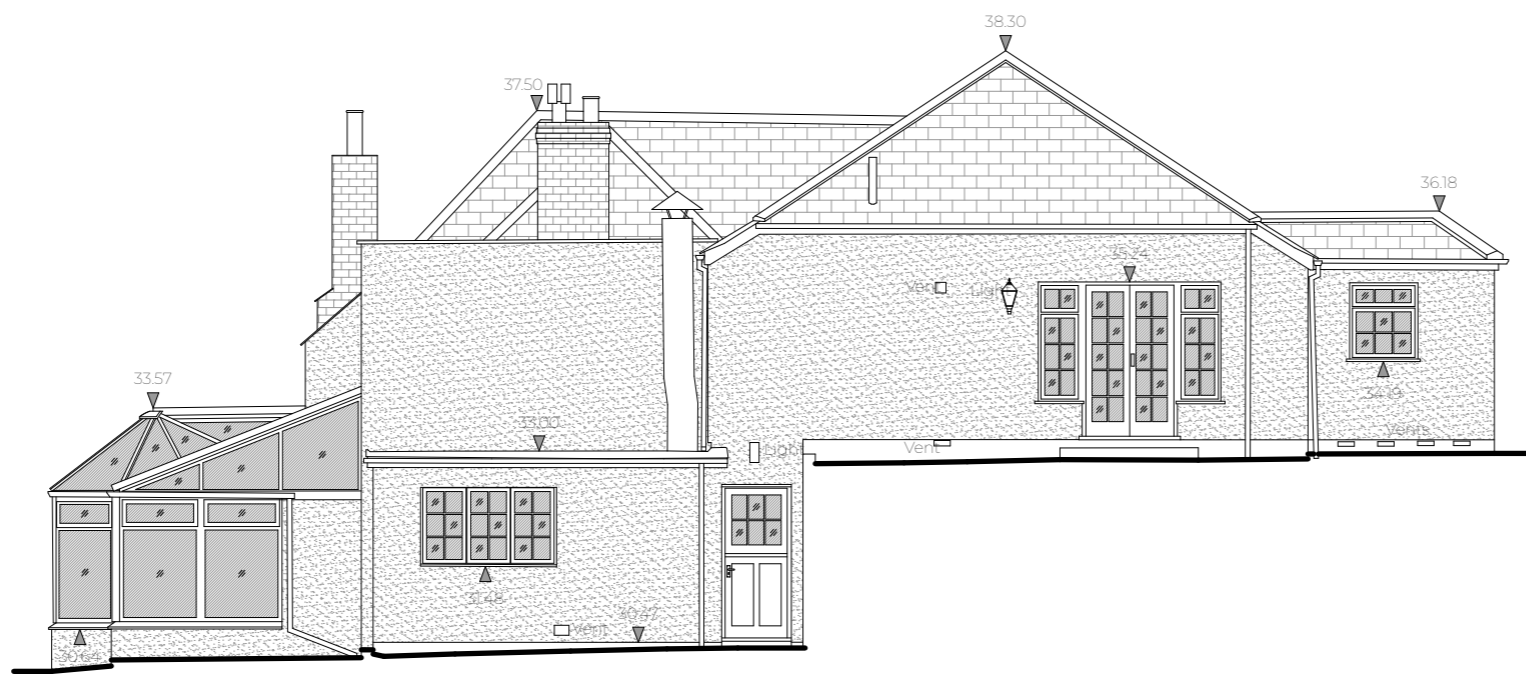

NORTH ELEVATION
 1:100

DART
 ARCHITECTURE

Mobile: +44 (0) 7859 901 572
 Email: hello@dartarchitecture.co.uk

Project Title:
 PROPOSED RENOVATIONS

Project Address:
 BOSCUNDLE MANOR
 ST AUSTELL

Client:
 BCM CORNWALL LTD

Drawing Title:
 EXISTING NORTH ELEVATION

Scale:
 1:100@A3

Drawn:
 BENNETT SVYS

Date:
 03/22

Checked:
 SJ

Drawing No:
 DA101-PL-02-02

Rev:

PLANNING